


POR. SEC. 13, T. 24 N., R. 9 E., M.D.B.&M.

Tax Rate Area
53-048
53-130


5-31

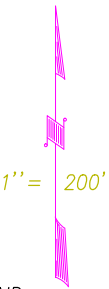

ASSESSOR MAP LEGEND

COLOR	LAYER
Red	SECTIONS AND BLOCKS
Orange	UTILITIES
Yellow	AIRPORT
Green	STRUCTURE, "HOUSE"
Blue	RAILROADS, GLO TRAVERSE
Purple	ASSESSOR'S PARCEL NUMBER, TOWNSITE, CITY LIMITS, COUNTY LINES
Light Blue	FLOOD SURVEY
Dark Blue	SUBDIVISIONAL TRACT LINES
Light Green	WATER
Dark Green	ASSESSOR'S PARCEL PROPERTY LINES
Light Yellow	ADJACENT PARCEL, PAGE OR BOOK REFERENCE
Light Blue	HIWAYS, STREETS, ROADS AND TEXT
Light Green	GOLF COURSE
Light Yellow	MINERAL SURVEYS, PATENTS, RIGHTS
Light Blue	LOT & PARCEL DESIGNATORS, TICK MARKS AND TEXT
Light Green	ALTERED PARCEL LINES AND BRIDGES
Light Yellow	MOUNTAIN LOCATION
Light Blue	FENCE LINE
Light Green	TAX RATE AREA
Light Yellow	DIMENSIONAL TEXT

DRAWN BY GREGORY WITHROW

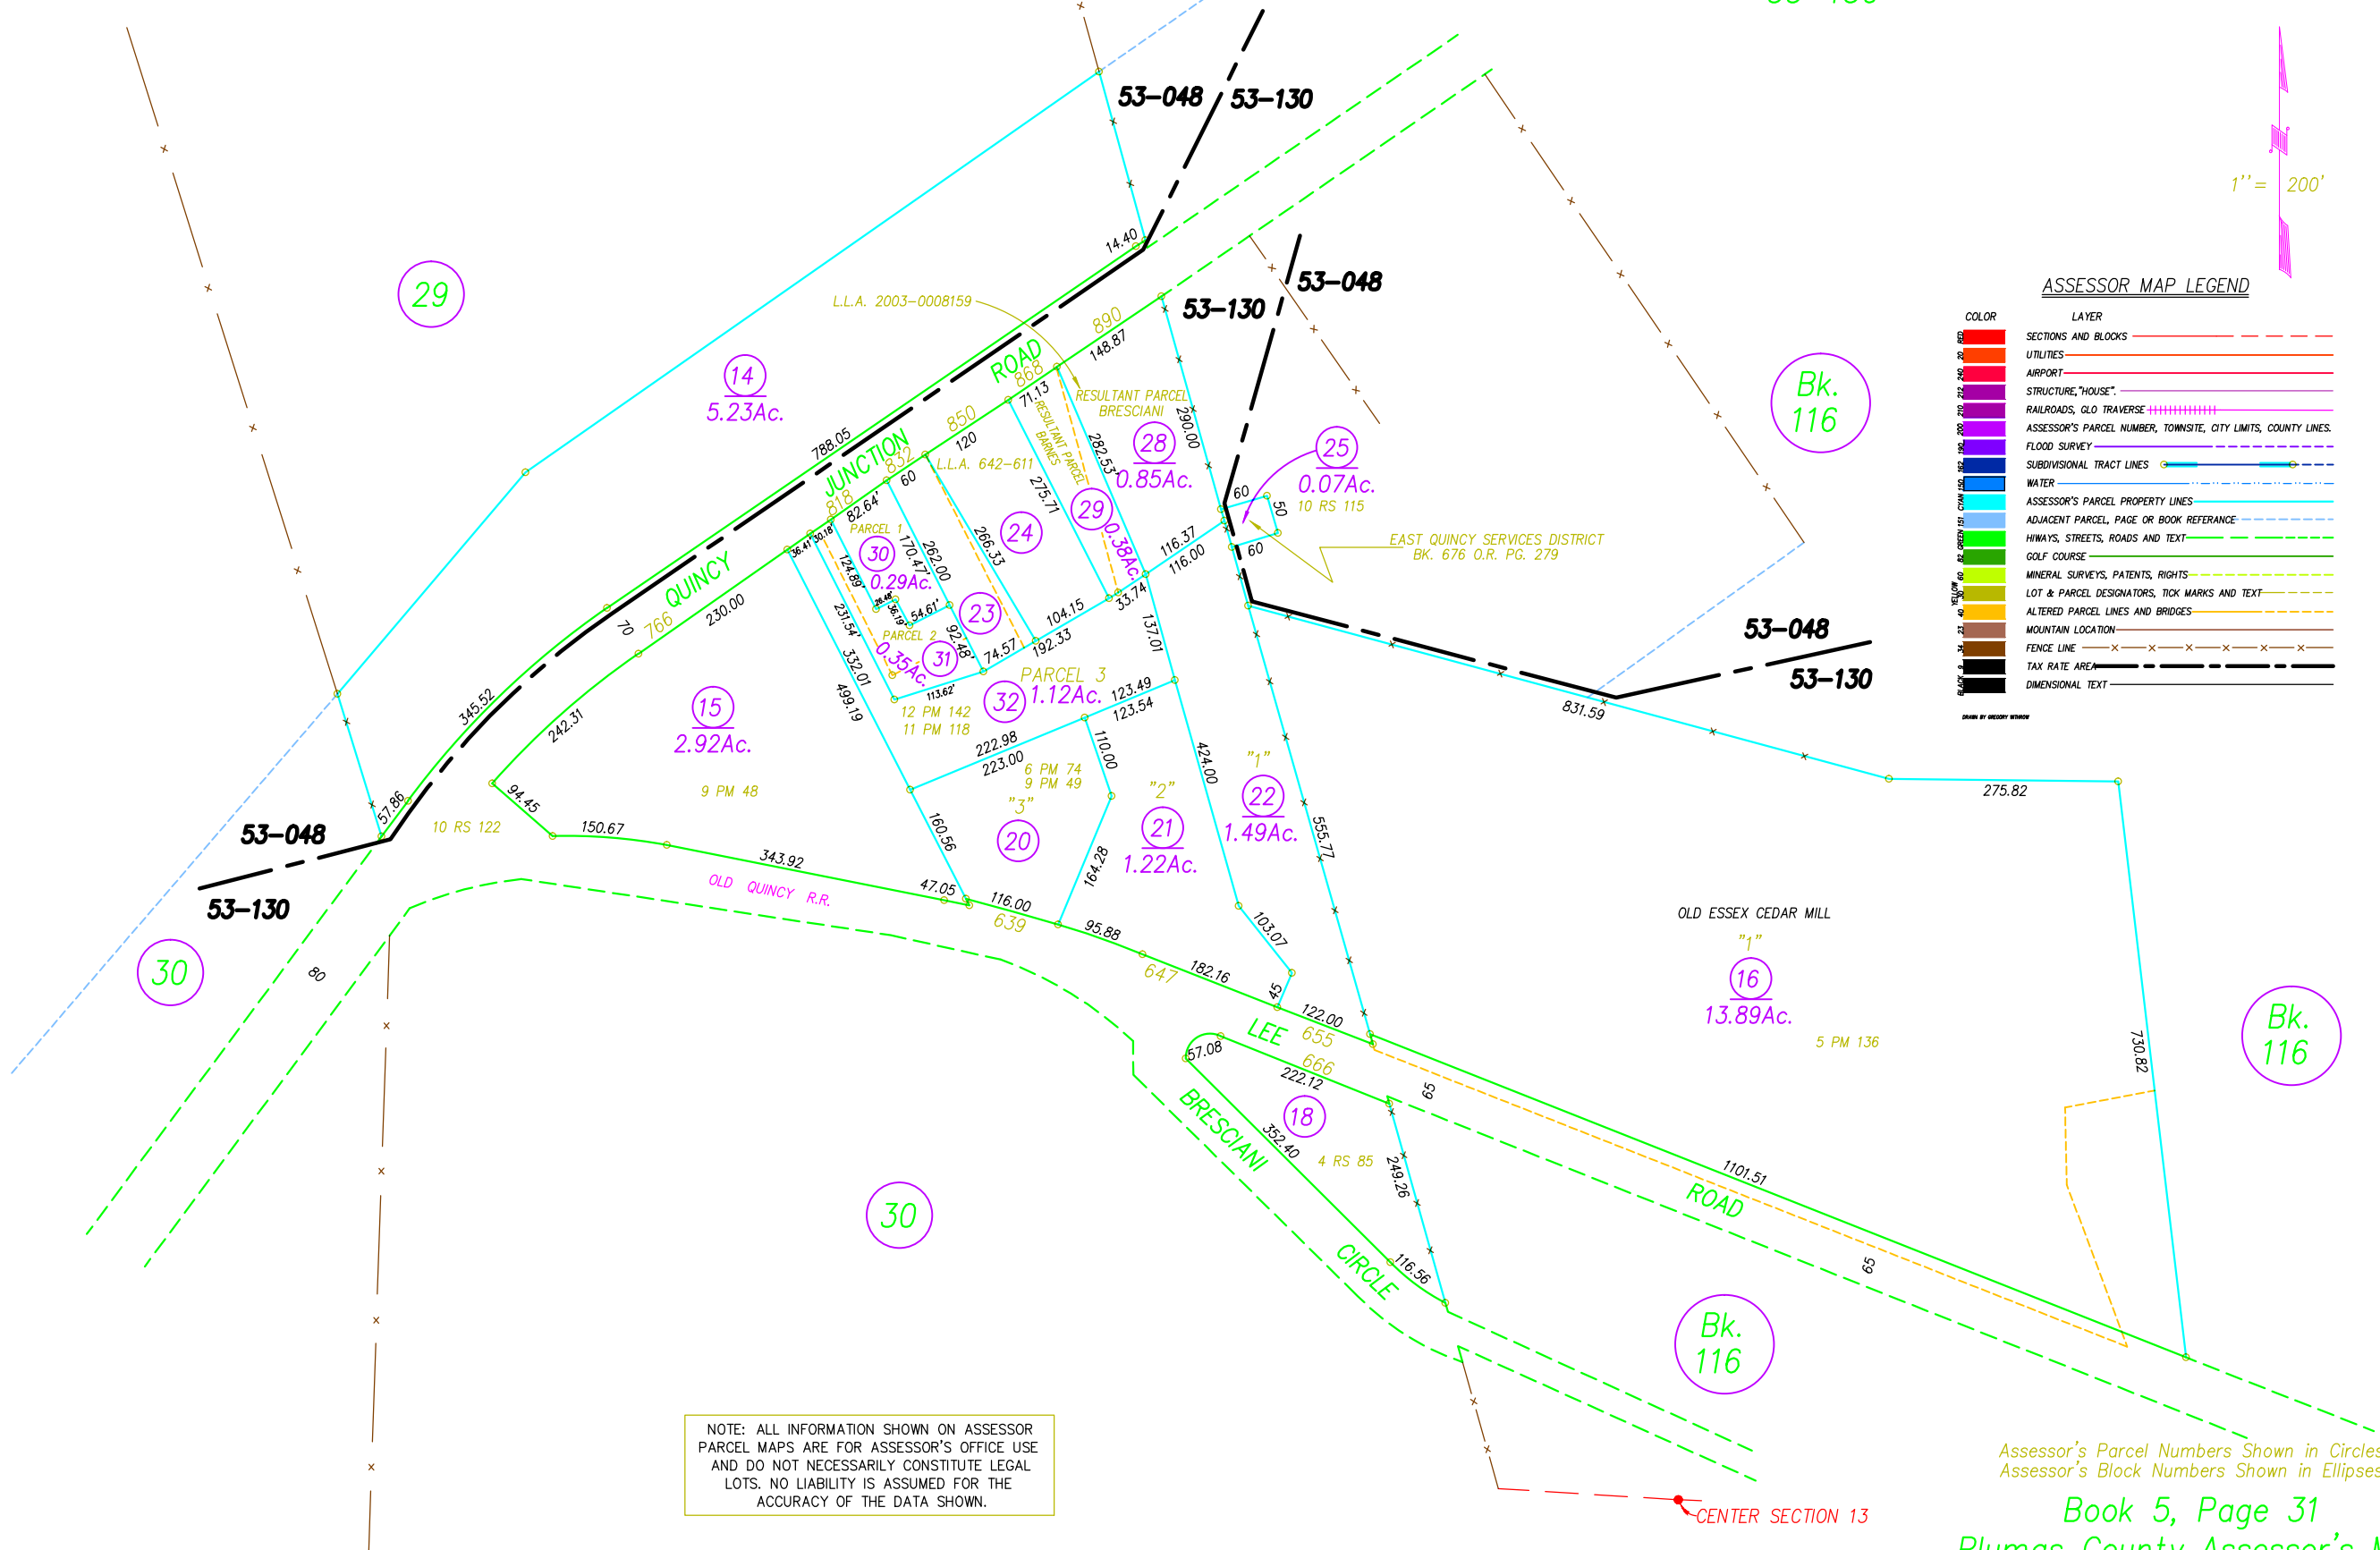

NOTE: ALL INFORMATION SHOWN ON ASSESSOR PARCEL MAPS ARE FOR ASSESSOR'S OFFICE USE AND DO NOT NECESSARILY CONSTITUTE LEGAL LOTS. NO LIABILITY IS ASSUMED FOR THE ACCURACY OF THE DATA SHOWN.

Assessor's Parcel Numbers Shown in Circles.
Assessor's Block Numbers Shown in Ellipses.

Book 5, Page 31
Plumas County Assessor's Map

2002

© 2001 CHARLES W. LEONHARDT

DRAWN BY GREGORY WITHROW
3/7/2003
7/22/2003
7/20/2011