

ASSESSOR MAP LEGEND

COLOR	LAYER
SECTION 1	SECTIONS AND BLOCKS
SECTION 2	UTILITIES
SECTION 3	AIRPORT
SECTION 4	STRUCTURE, "HOUSE"
SECTION 5	RAILROADS, GLO TRAVERSE
SECTION 6	ASSESSOR'S PARCEL NUMBER, TOWNSHIP, CITY LIMITS, COUNTY LINES
SECTION 7	FLOOD SURVEY
SECTION 8	SUBDIVISIONAL TRACT LINES
SECTION 9	WATER
SECTION 10	ASSESSOR'S PARCEL PROPERTY LINES
SECTION 11	ADJACENT PARCEL, PAGE OR BOOK REFERENCE
SECTION 12	HIWAYS, STREETS, ROADS AND TEXT
SECTION 13	GOLF COURSE
SECTION 14	MINERAL SURVEYS, PATENTS, RIGHTS
SECTION 15	LOT & PARCEL DESIGNATORS, TICK MARKS AND TEXT
SECTION 16	ALTERED PARCEL LINES AND BRIDGES
SECTION 17	MOUNTAIN LOCATION
SECTION 18	FENCE LINE
SECTION 19	TAX RATE AREA
SECTION 20	DIMENSIONAL TEXT




POR. S.1/2 T. 24 N., R. 10 E., M.D.B.&M.

Tax Rate Area
53-043
53-048

5-37

1" = 2640'

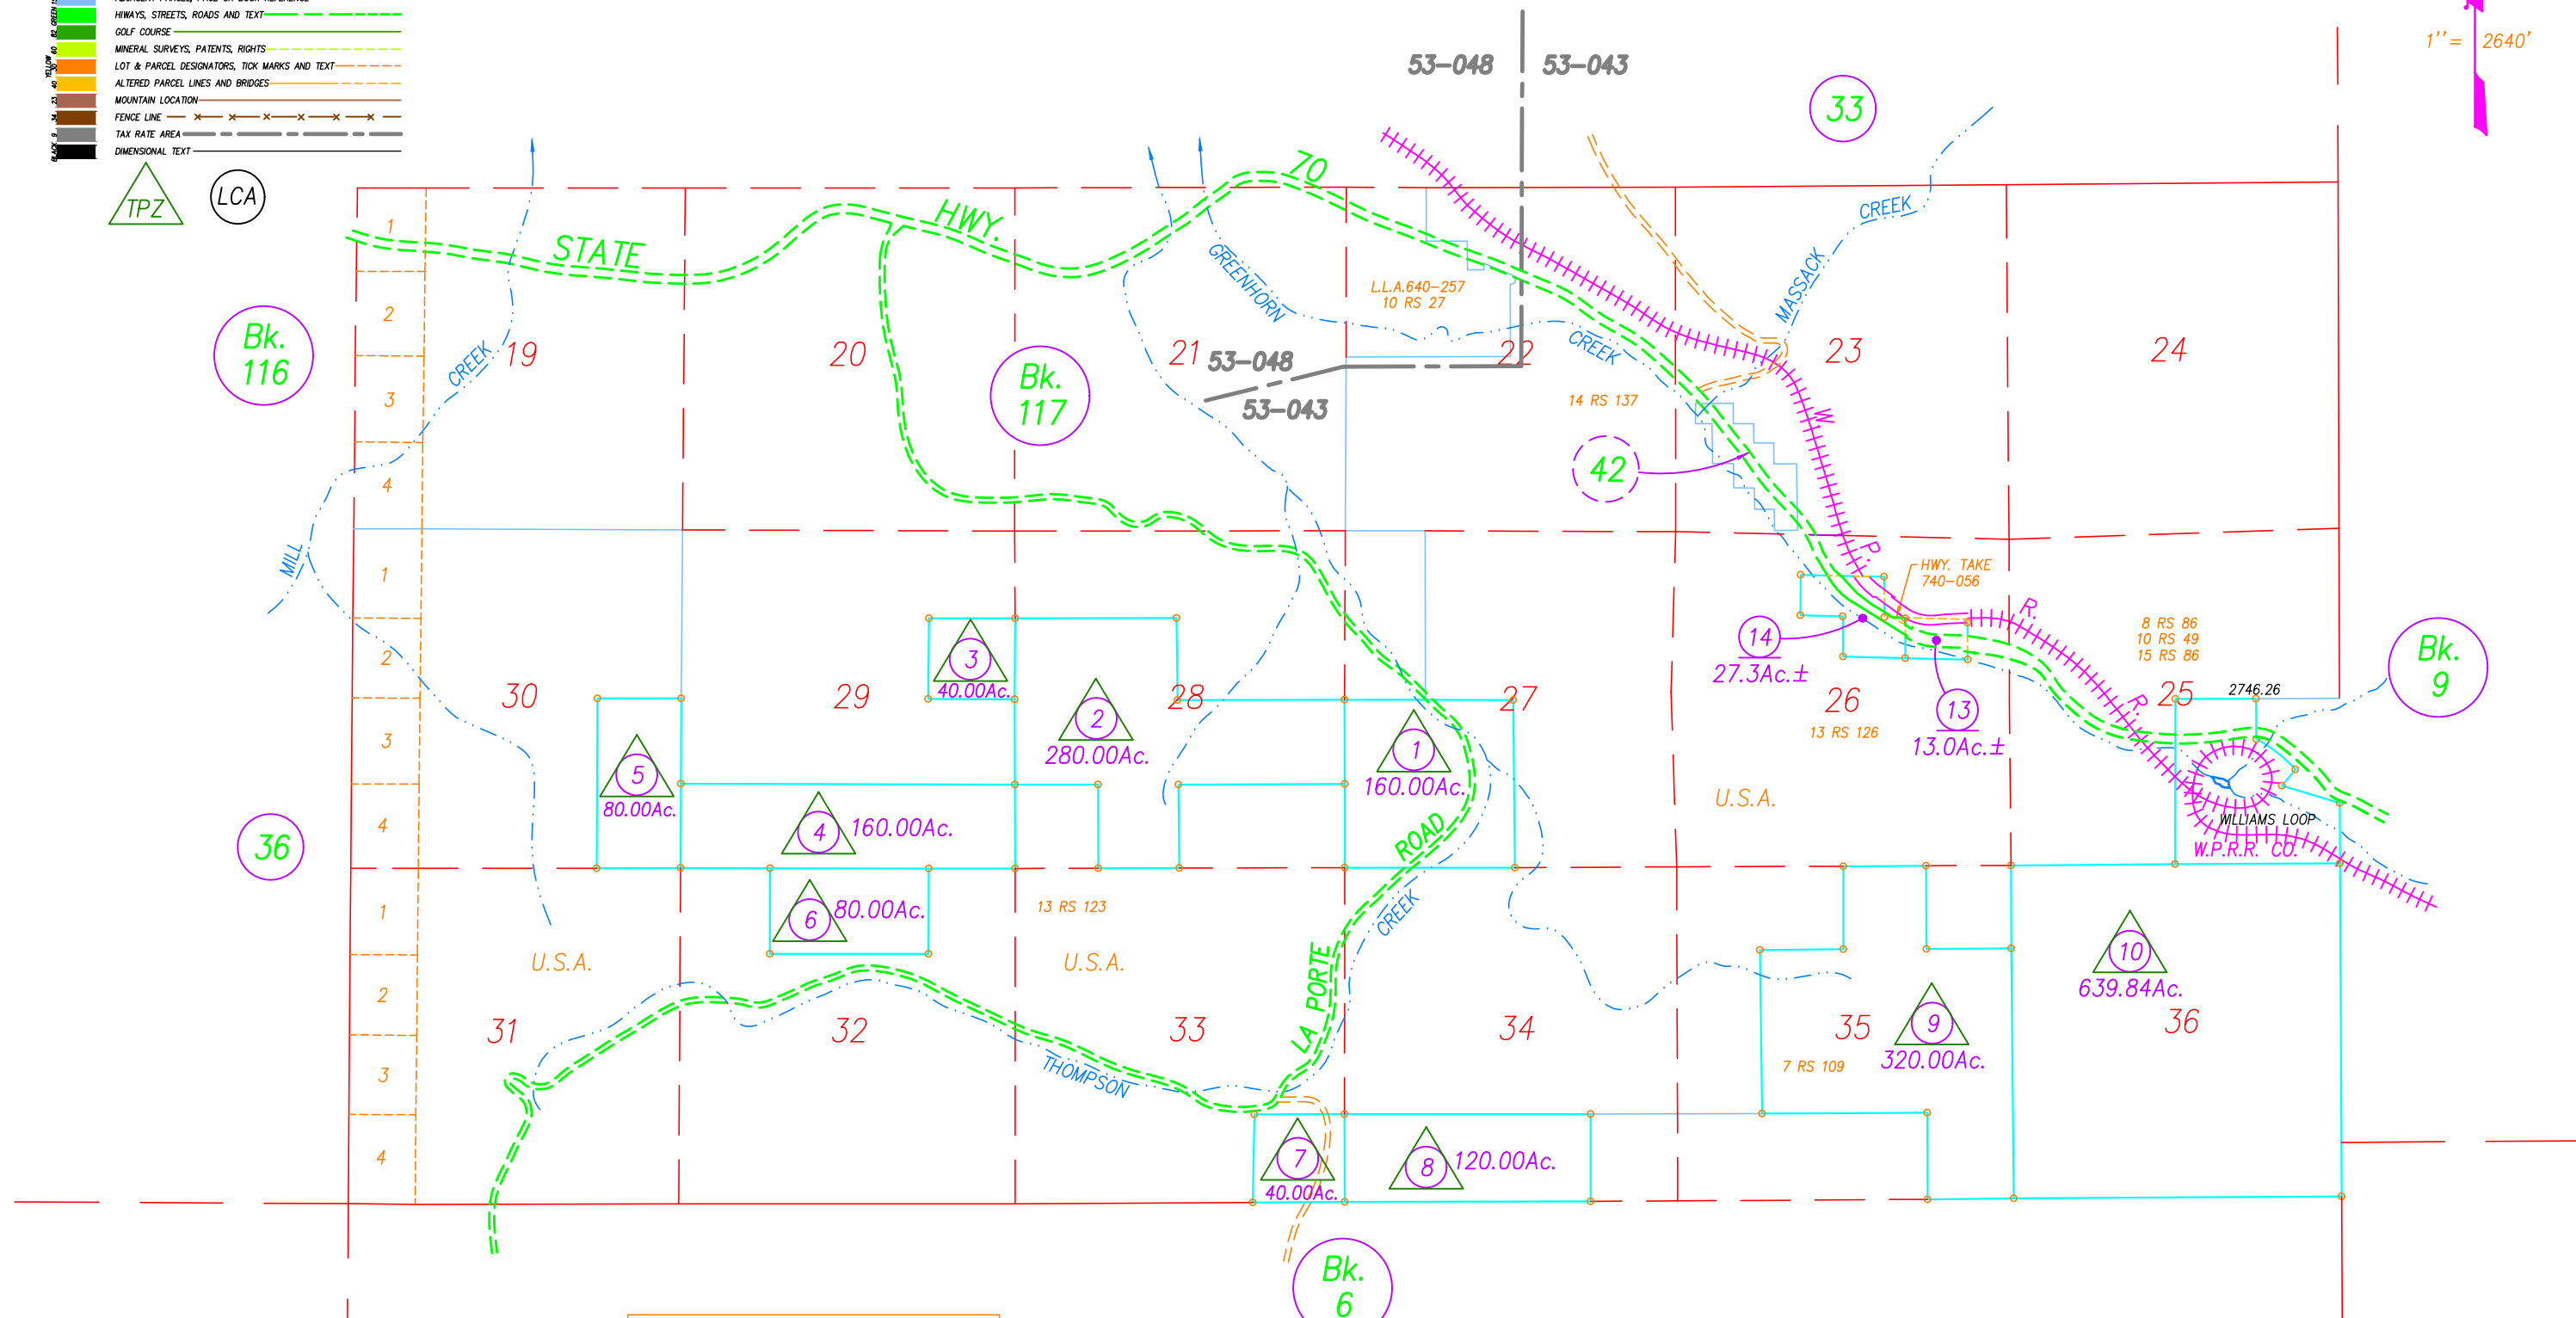

NOTE: ALL INFORMATION SHOWN ON ASSESSOR PARCEL MAPS ARE FOR ASSESSOR'S OFFICE USE AND DO NOT NECESSARILY CONSTITUTE LEGAL LOTS. NO LIABILITY IS ASSUMED FOR THE ACCURACY OF THE DATA SHOWN.

Assessor's Parcel Numbers Shown in Circles.
Assessor's Block Numbers Shown in Ellipses.

Book 5, Page 37
Plumas County Assessor's Map

DRAWN BY GREGORY WITHROW
UPDATED BY CORY BROMBY
10/26/17

2017