


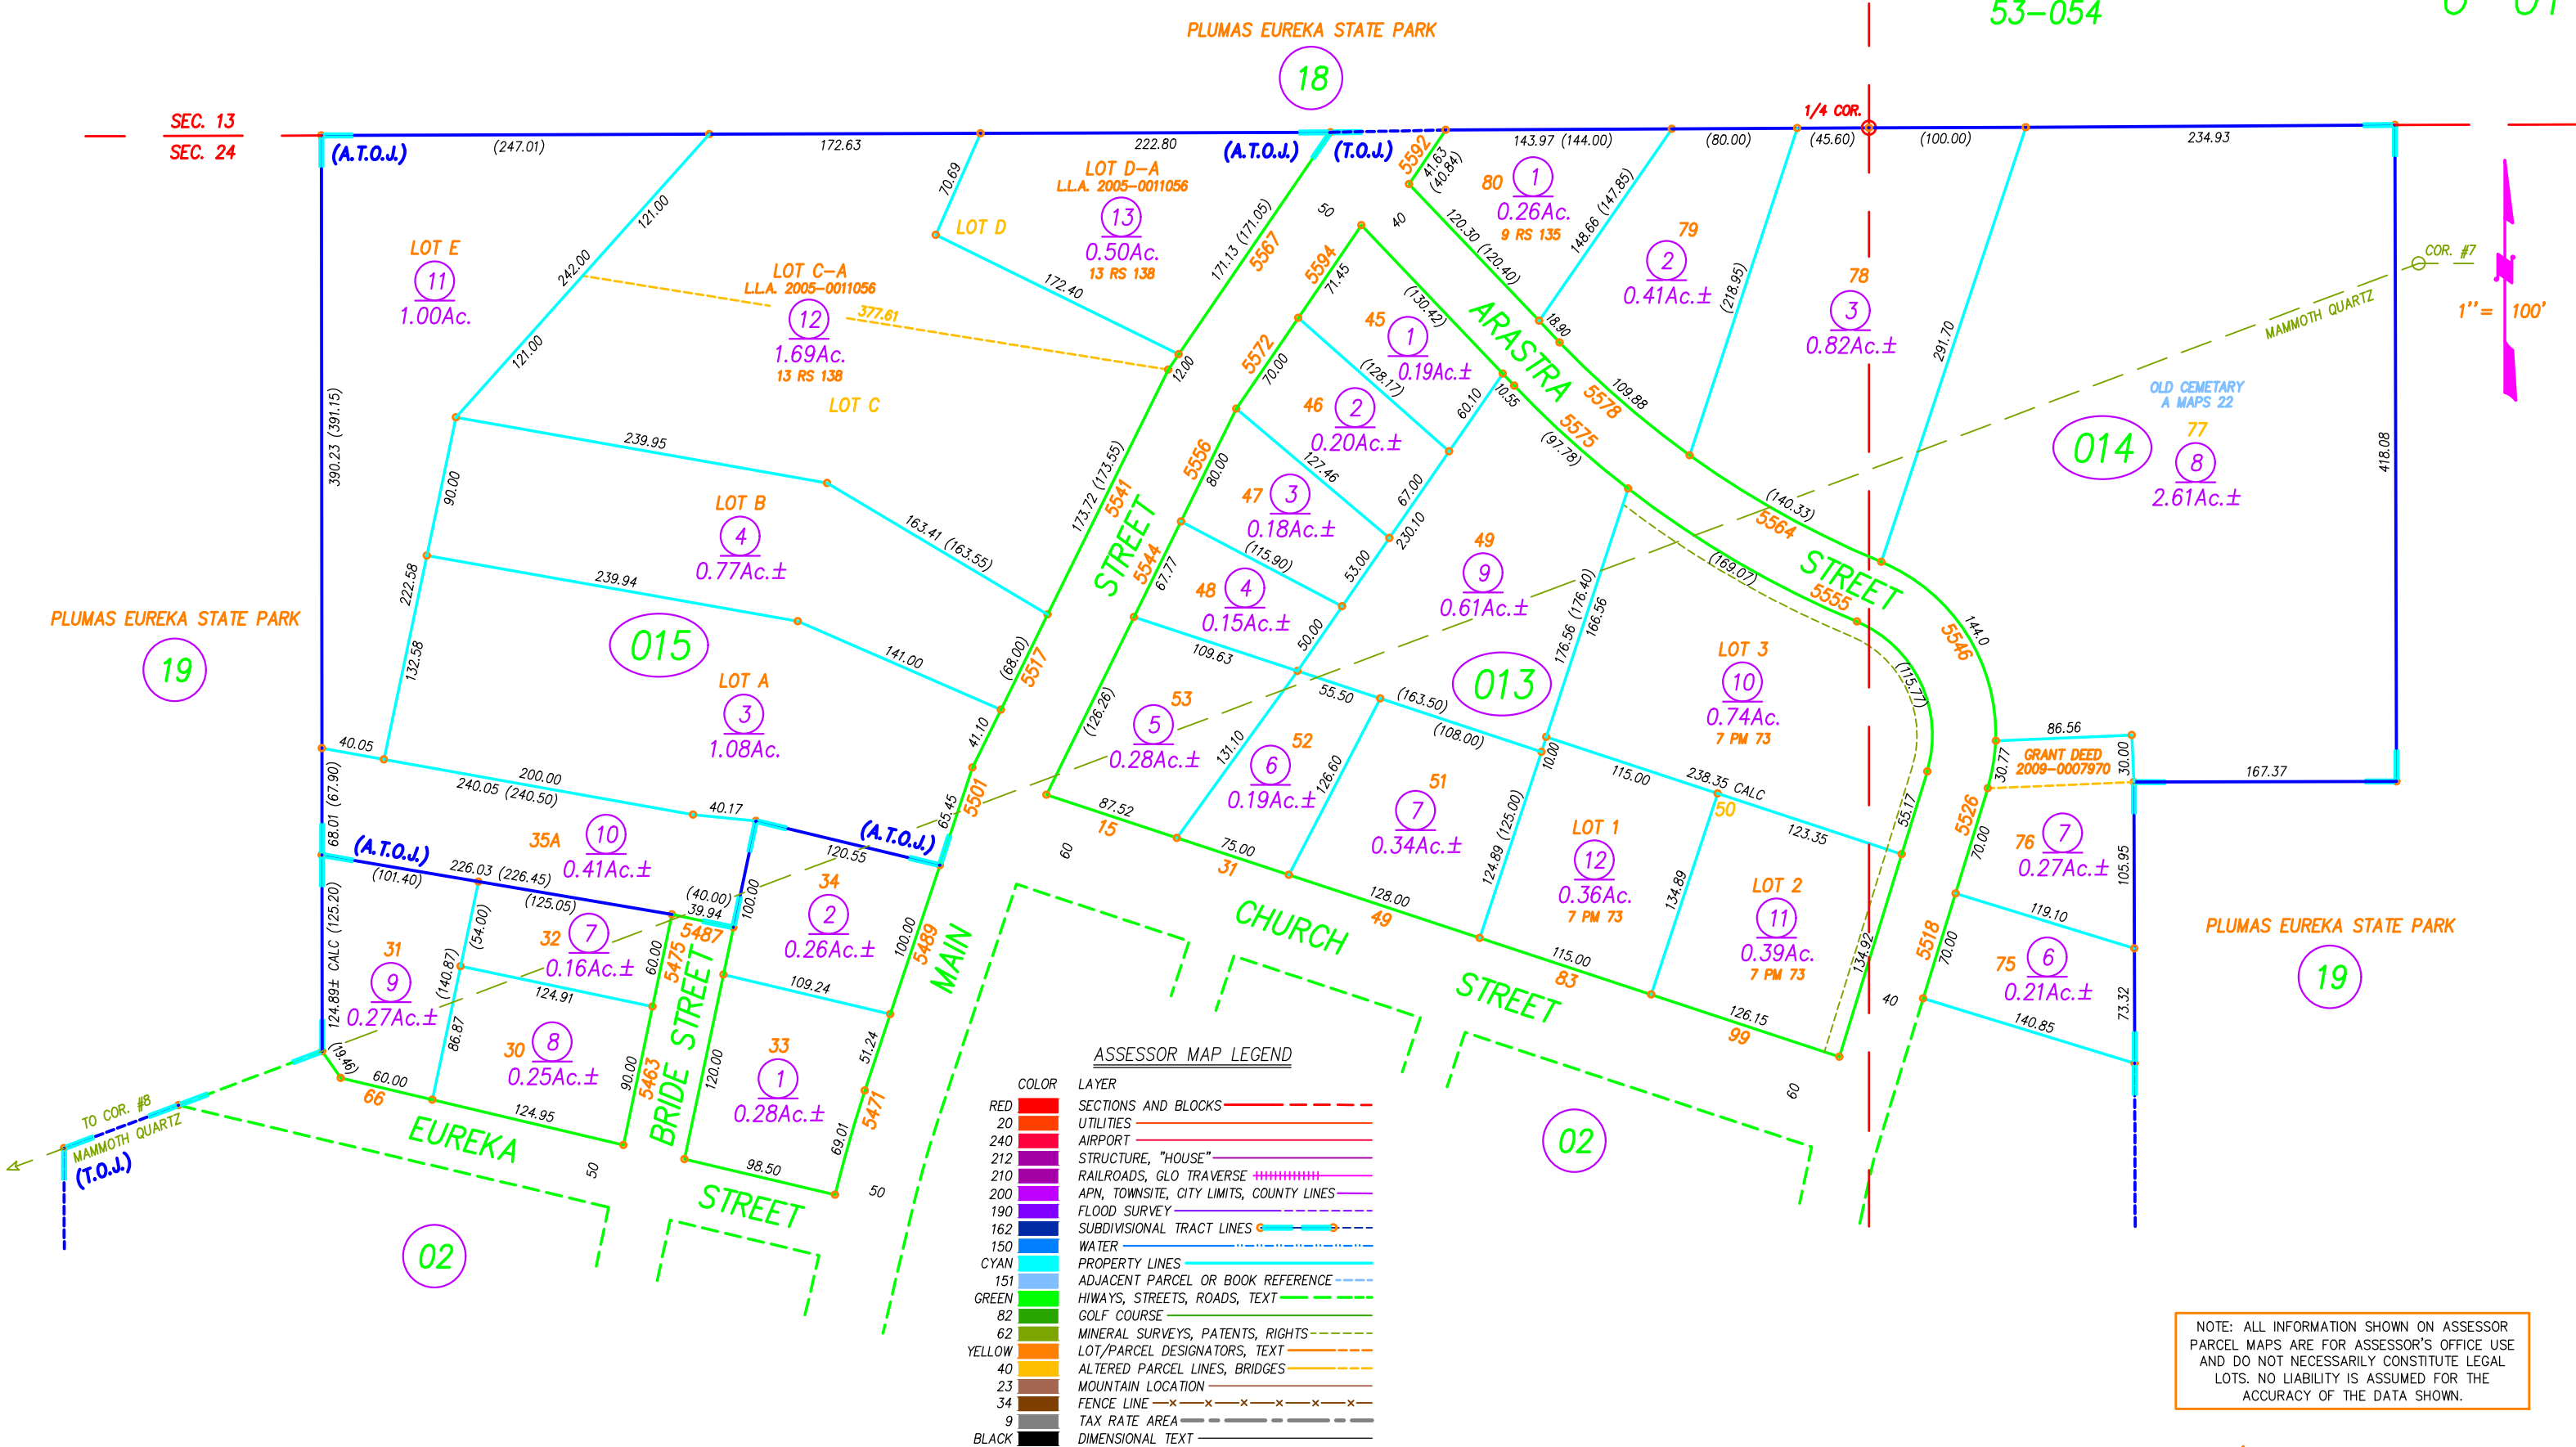

NOTE: ALL INFORMATION SHOWN ON ASSESSOR
PARCEL MAPS ARE FOR ASSESSOR'S OFFICE USE
AND DO NOT NECESSARILY CONSTITUTE LEGAL
LOTS. NO LIABILITY IS ASSUMED FOR THE
ACCURACY OF THE DATA SHOWN.

Assessor's Parcel Numbers Shown in Circles.
Assessor's Block Numbers Shown in Ellipses.

Book 6, Page 01
Plumas County Assessor's Map

DRAWN BY GREGORY WITHROW
10/13/2005
11/02/2009
REDRAWN BY CORY BROMBY
1/13/25

TOWNSITE OF JOHNSVILLE, R.S. BK. 2, PG. 80
TOWNSITE OF JOHNSVILLE, R.M. BK. 3, PG. 34
AMENDED TOWNSITE OF JOHNSVILLE, R.M. BK. 6, PG. 34