


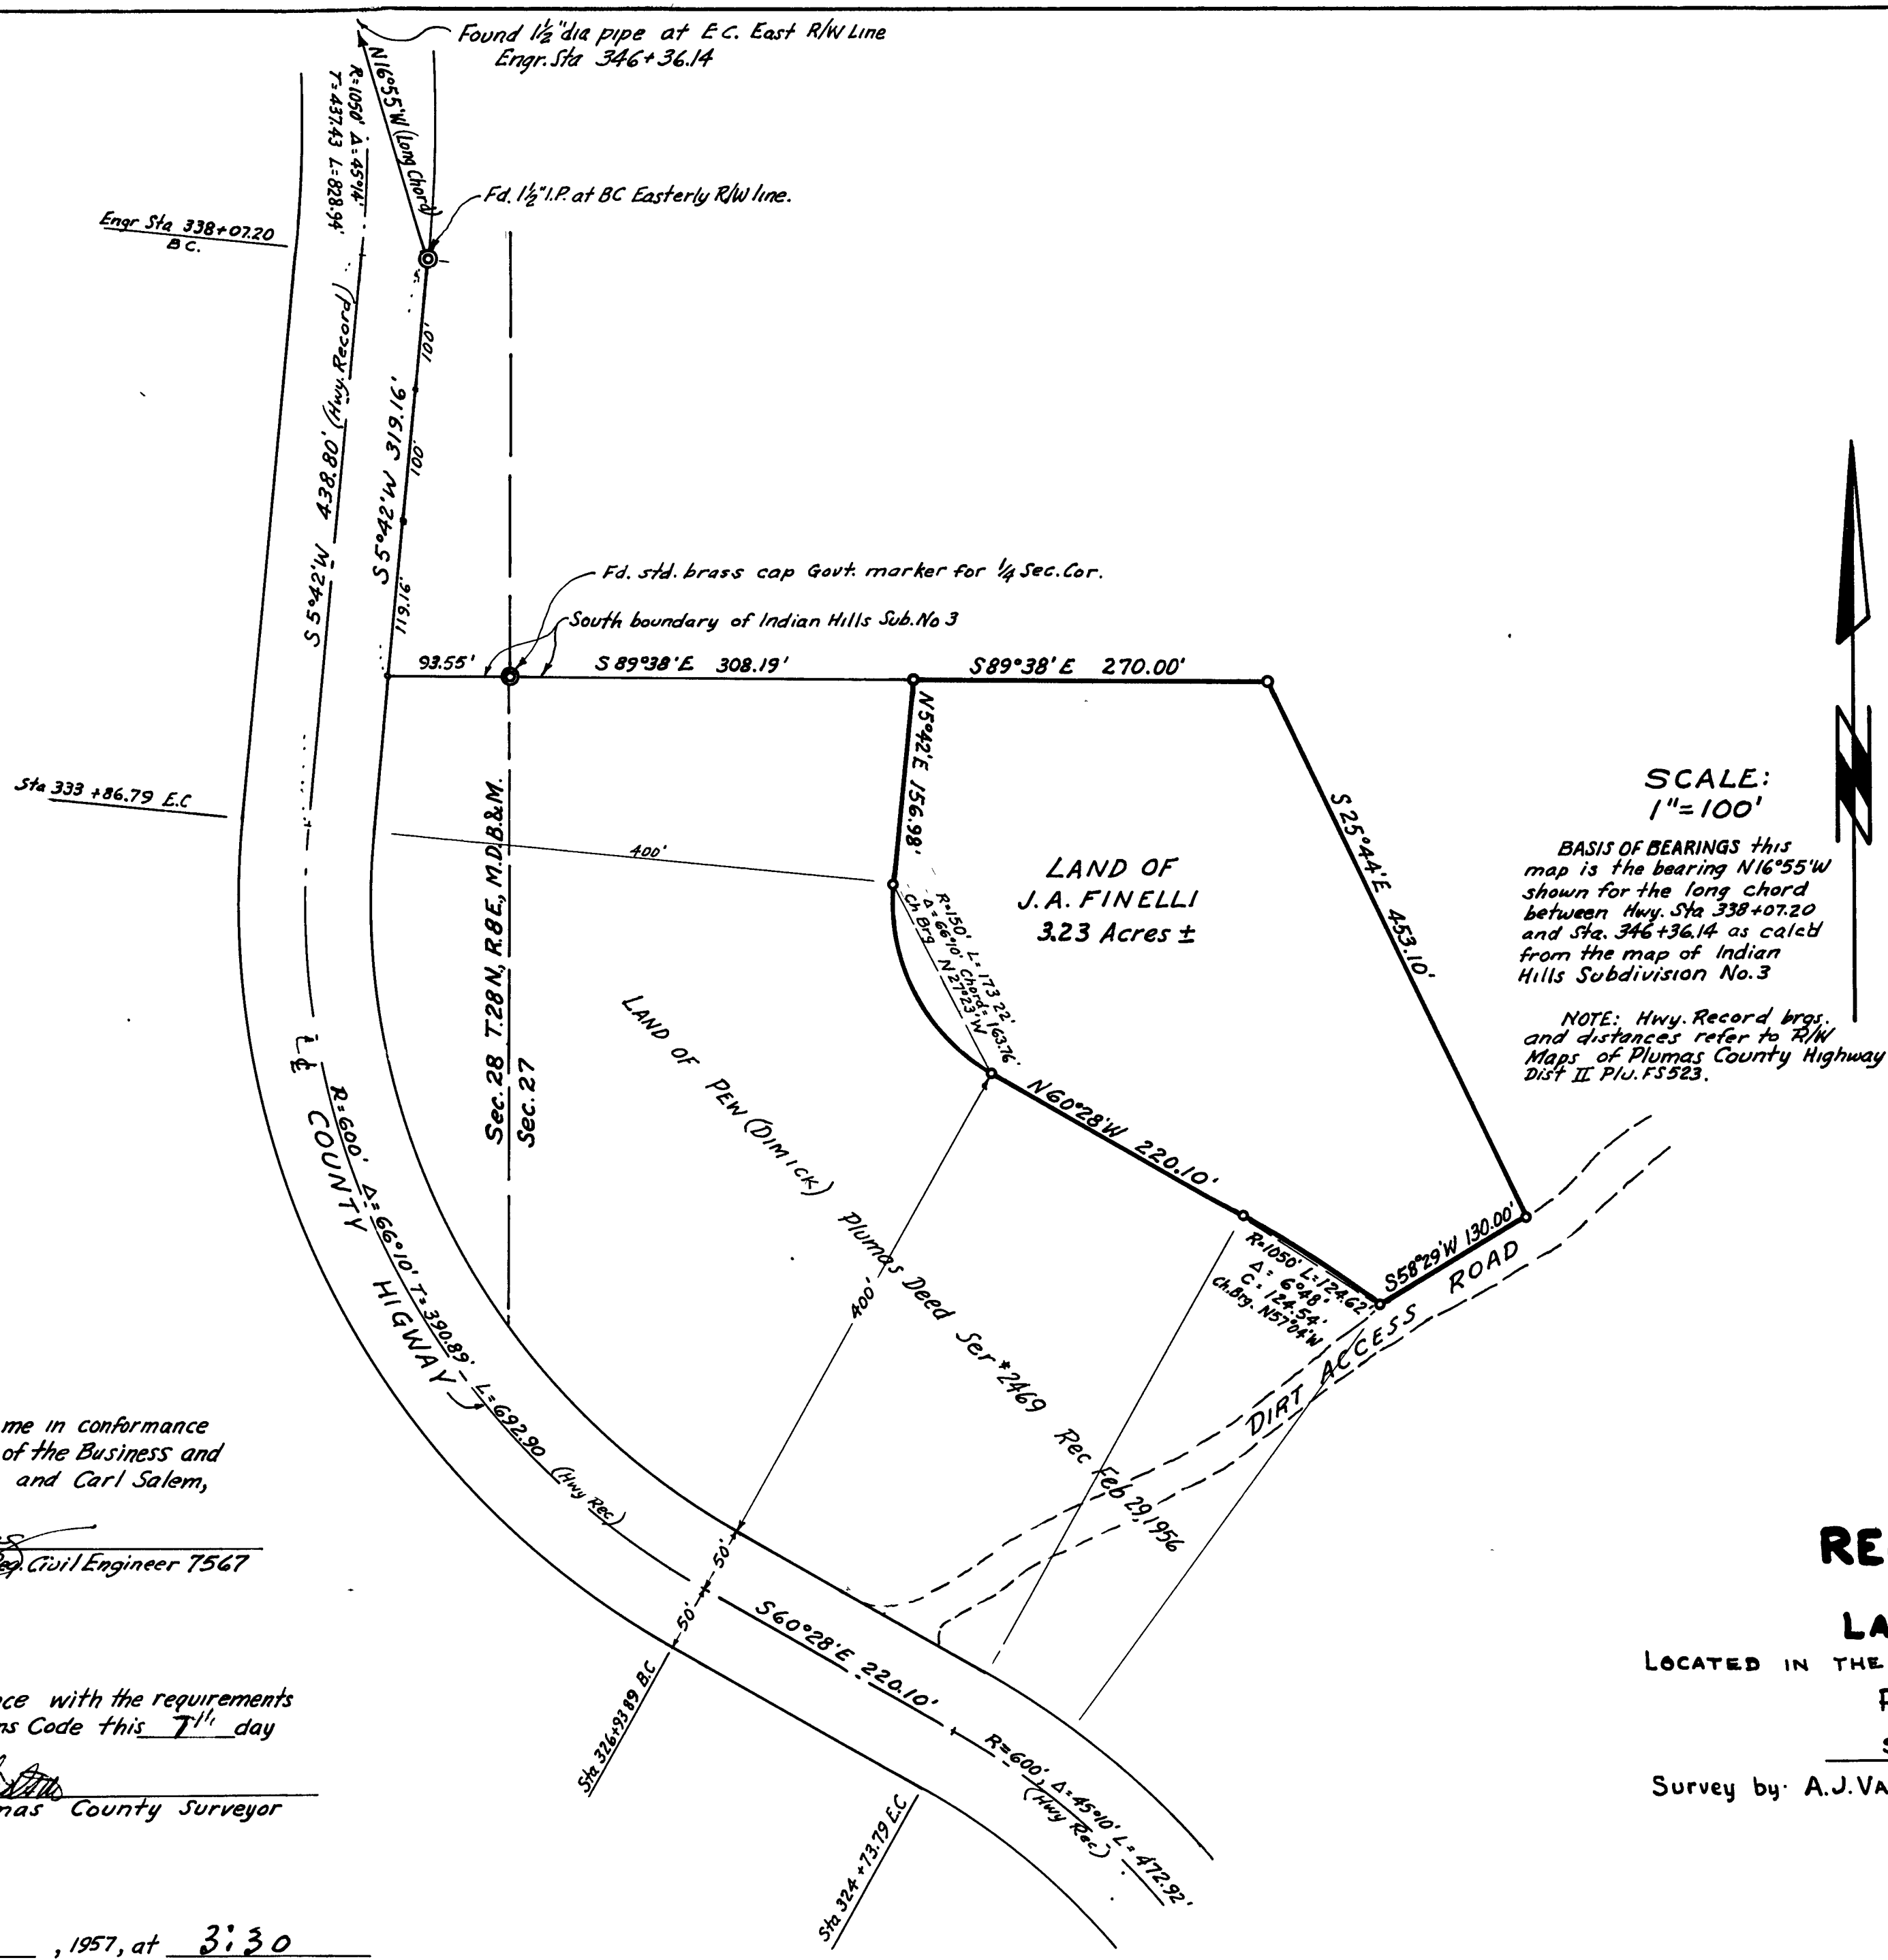


SCALE:  
1"=100'

BASIS OF BEARINGS this map is the bearing N16°55'W shown for the long chord between Hwy Sta 338+07.20 and Sta. 346+36.14 as calcd from the map of Indian Hills Subdivision No.3

NOTE: Hwy. Record brgs. and distances refer to R/W Maps of Plumas County Highway Dist II P.U. FS523.

- LEGEND**
- Iron pipe monument Found.
  - 2"x2" hub & tack found.
  - Set 3/4" dia. Iron pipe, tagged "RC7567"

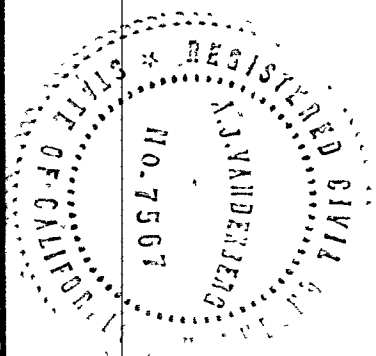

This map correctly represents a survey made by me in conformance with the requirements of Chapter 15 of Division 3 of the Business and Professions Code at the request of J.A. Finelli and Carl Salem, in September 1957.

*A.J. Vandenberg*  
A.J. VANDENBERG, Reg. Civil Engineer 7567

This map has been examined for conformance with the requirements of Chap. 15 of Div. 3 of the Business and Professions Code this 7<sup>th</sup> day of Nov, 1957.

*A.J. Watson*  
A.J. WATSON, Plumas County Surveyor

#1270  
Filed for record this 7<sup>th</sup> day of Nov, 1957, at 3:30  
A.M., in Book 1 of at page, at the request of  
A.J. Vandenberg.

RECORD OF SURVEY

*John E. Logan*  
Plumas County Recorder

Fee: \$5.00

**RECORD OF SURVEY**  
SHOWING  
**LAND OF J.A. FINELLI**  
LOCATED IN THE SW 1/4 OF SECT. 27, T.28N., R.8E., M.D.B.&M.  
PLUMAS COUNTY, CALIF.  
SCALE: 1" = 100'  
Survey by: A.J. VANDENBERG, Reg. Civil Engineer 7567