


RECORD OF SURVEY

OF PORTIONS OF THE LANDS OF

McKENZIE & OLSEN

IN SEC. 5, T. 28 N., R. 7 E., M.D.M.
(IN AND ADJOINING BLOCK 12 OF THE SOUTH ADDITION TO THE TOWN OF CHESTER)
Surveyed at the Request of Earl McKenzie
by W. Robert Jennings, Registered Civil Engineer, Susanville.

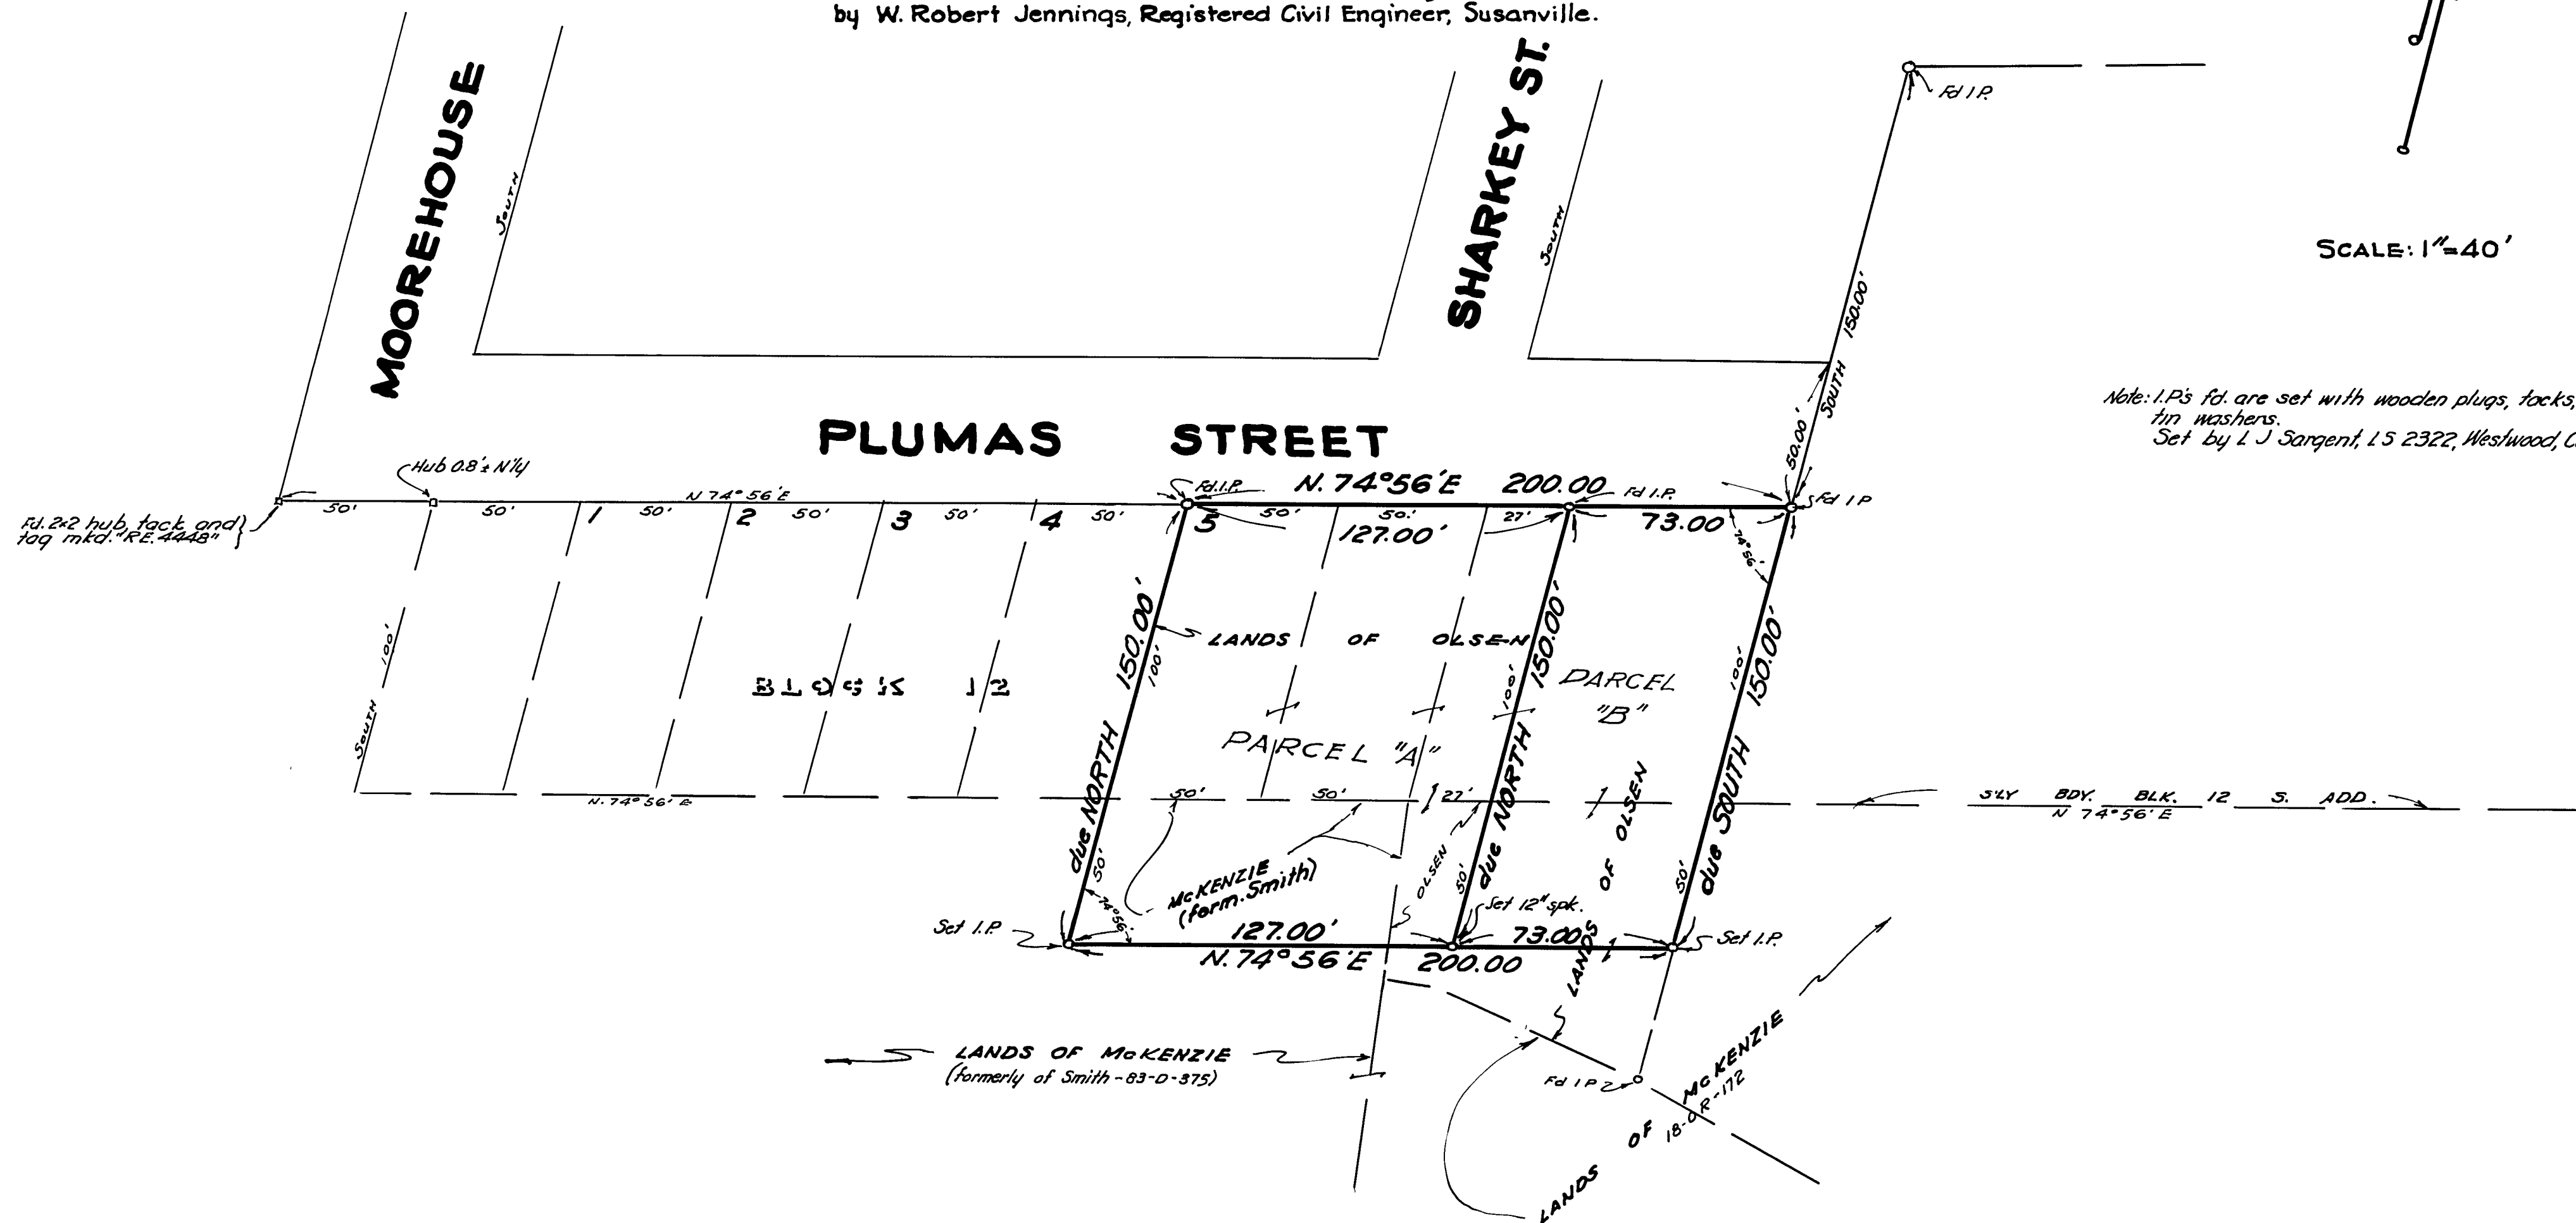

The basis of bearings of this map is the S'ly line of Plumas St. as shown on the map of the South Addition to the Town of Chester, filed Sept. 5, 1911, in the office of the County Recorder of Plumas County.

All iron pipes set by me have wooden plugs, tacks, and copper tags mka' "L.S. 2266"

W. Robert Jennings

I, W. Robert Jennings, hereby certify that I am a Registered Civil Engineer and a Licensed Land Surveyor of the State of California; that this map, consisting of one sheet, correctly represents a survey made by me on July 8th and July 15, 1949; and that all the monuments shown hereon actually exist and occupy the positions indicated.

W. Robert Jennings
W. ROBERT JENNINGS
R.E. 6185, L.S. 2266

Susanville, Calif.
Aug. 9, 1949.

I, A. J. Watson, County Surveyor of Plumas County, hereby certify that I have examined this map in accordance with the provisions of law.

A. J. Watson
A. J. Watson, R.E. 2554
County Surveyor of Plumas County

Quincy, Calif.
Sept. 7th 1949

Filed for record in the Office of the County Recorder of Plumas County, California, this 7th day of SEPT., 1949, at 10 min. past 11 a.m.

IDA E. HOGAN
County Recorder of Plumas County
by *E. J. Rowse*
Deputy
File No. 525
Fee \$1.00