


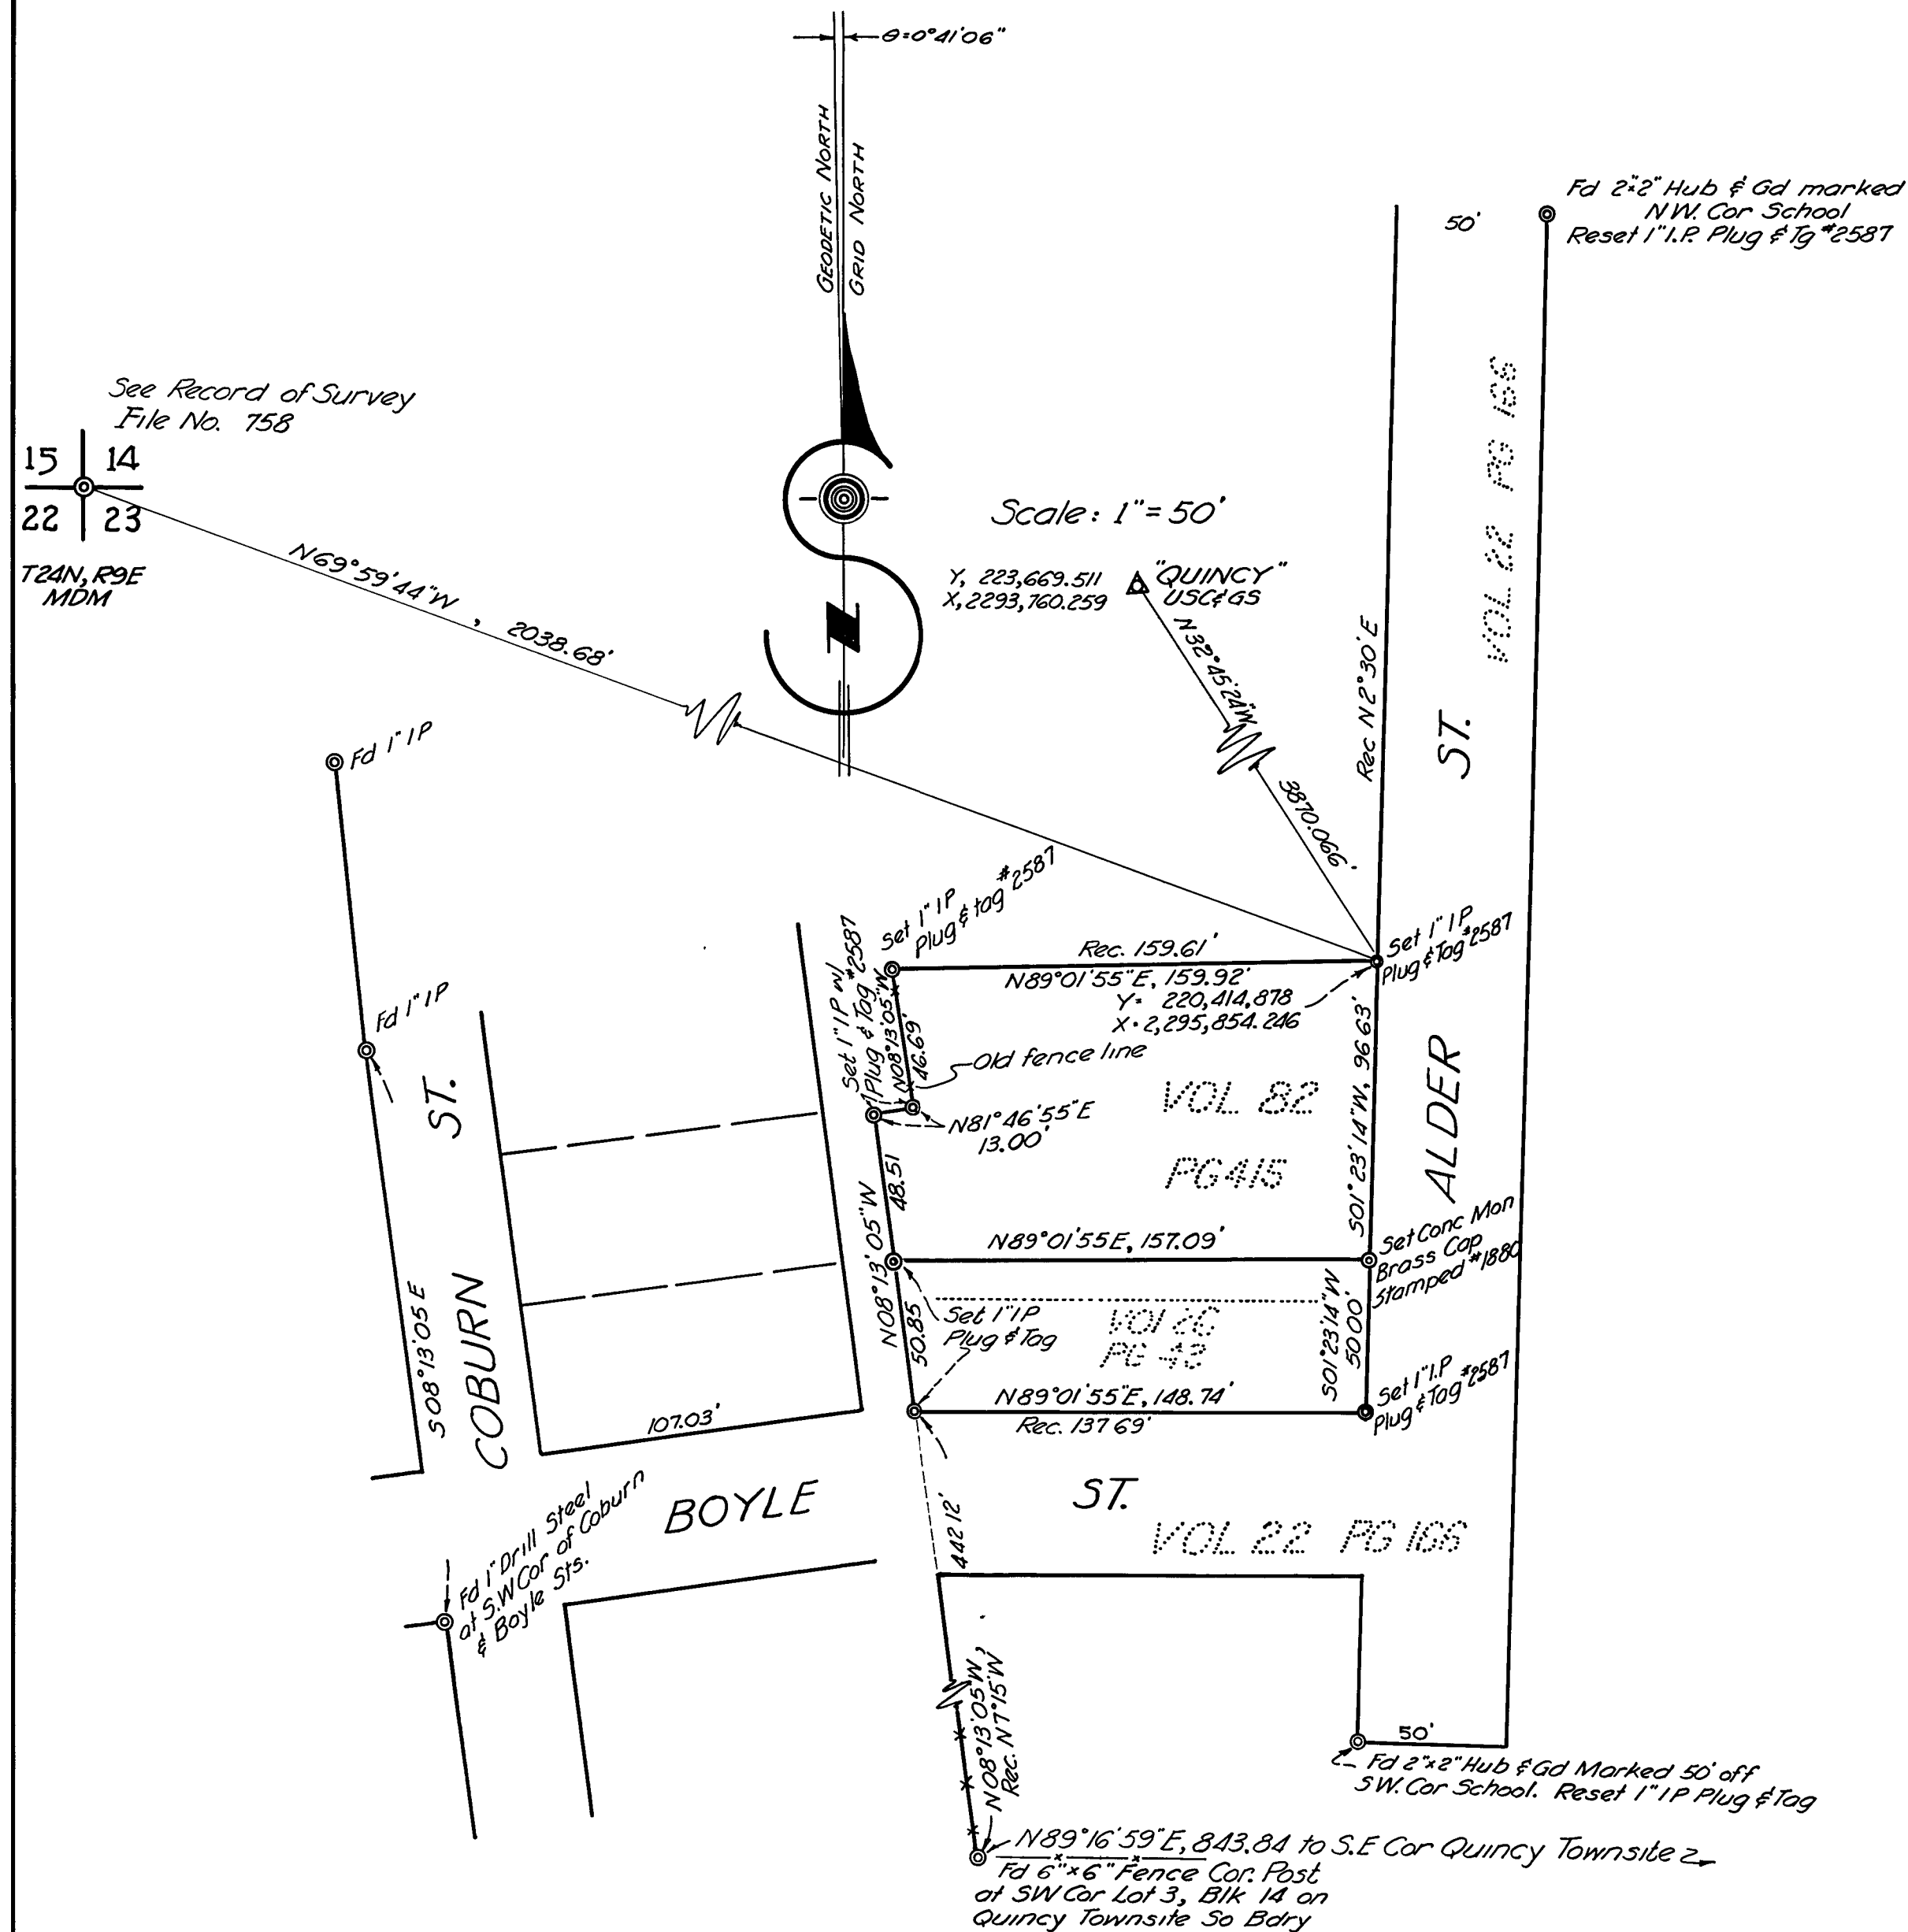

RECORD OF SURVEY PLUMAS CO. — CALIFORNIA

Of a portion of Lot 3, Block 14, Quincy Townsite and
recorded as two parcels; Volume 82, Page 415 and Volume
26, Page 43 in Deeds in the Office of the Plumas County
Recorder.

Surveyed at the request of Ben A. Buus, Sept., 1949

BY Norman O. Glover & Richard R. Ecker
Norman O. Glover & Richard R. Ecker
LICENSED SURVEYOR NO 1880 LICENSED SURVEYOR NO 2587

Approved after examination
and comparing with data of
record.

C. J. Stetson
COUNTY SURVEYOR

File No. 782

Filed at request of Norman O. Glover and
Richard R. Ecker this 3rd day of OCT, 1949,
at 155 minutes past 9 o'clock P.m.
by John L. Hogan COUNTY RECORDER

Bearings, distances and coordinates are in terms of the State of California
Grid No. 1 of the Lambert Conformal Projection, and controlled locally by
U.S.C. & G.S. Triangulation Station "Quincy", 1949