


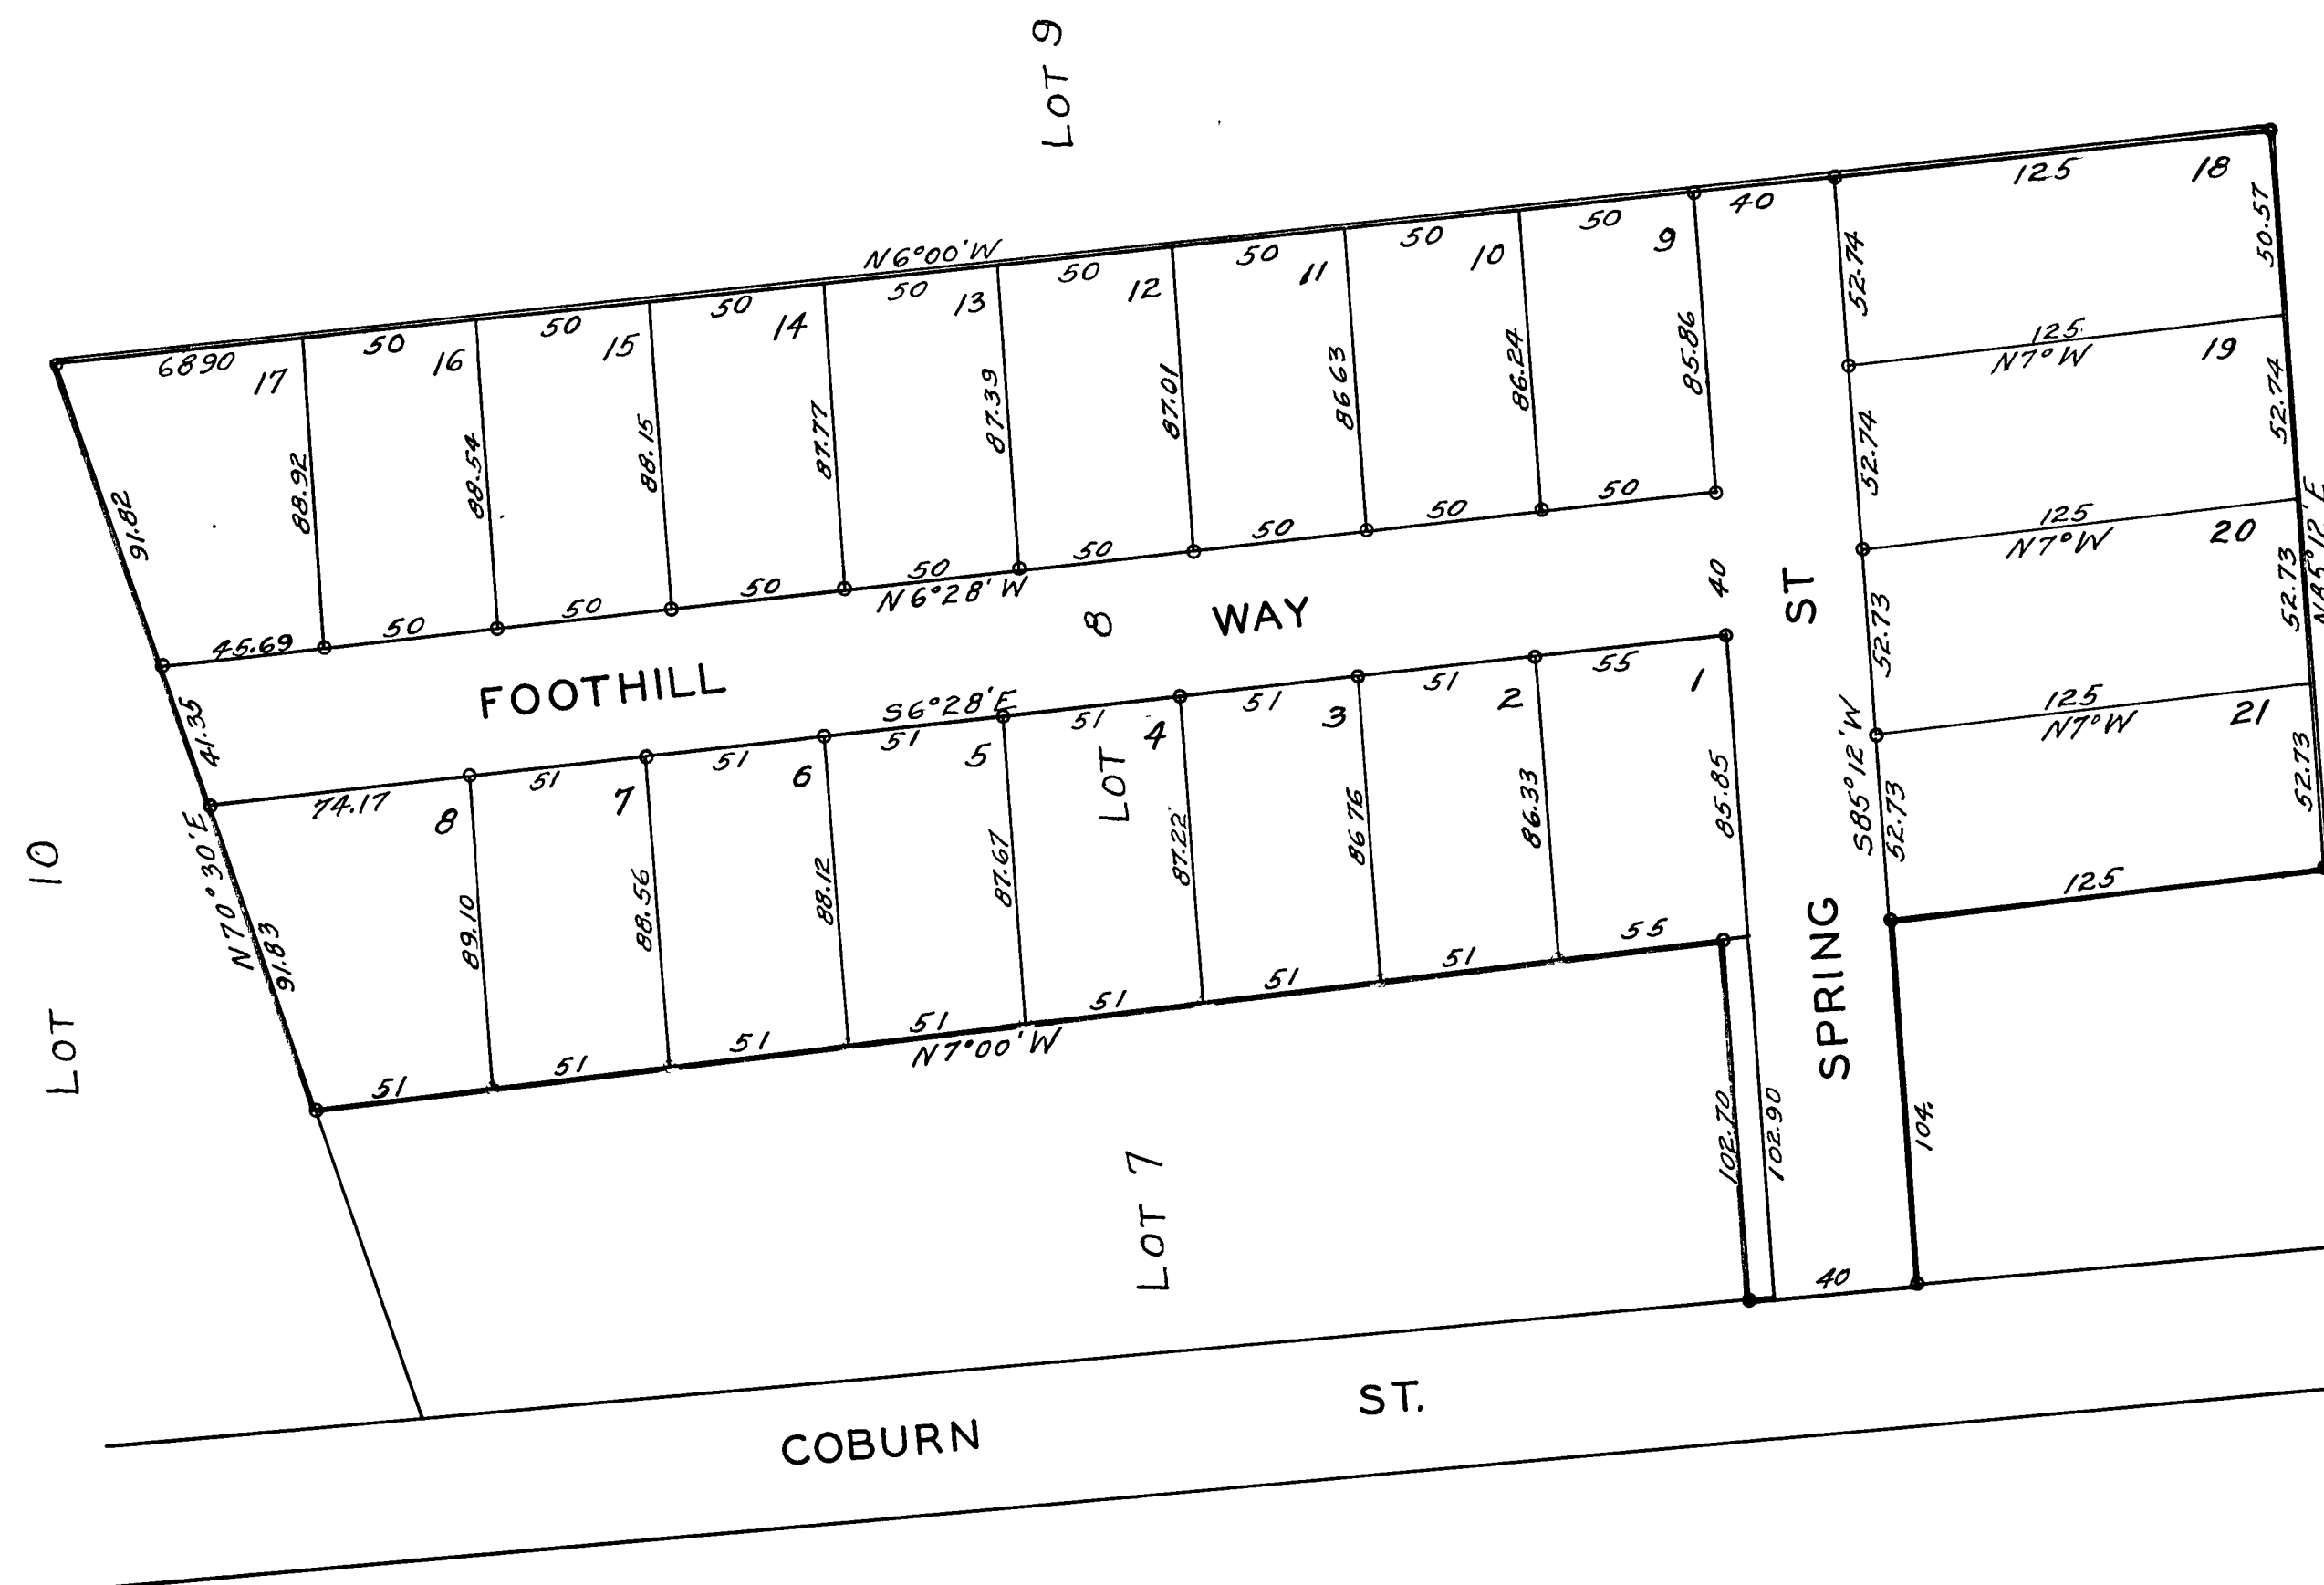

RECORD OF SURVEY
 SHOWING
 PORTION OF LOT 7 & LOT 8 BLK 14
 QUINCY TOWNSITE
 PLUMAS COUNTY CALIF.
 SCALE 1" = 50 FT.

I, A.J. WATSON, HEREBY CERTIFY THAT I AM A REGISTERED
 CIVIL ENGINEER AND COUNTY SURVEYOR OF PLUMAS COUNTY
 OF THE STATE OF CALIFORNIA; THAT THIS MAP CONSISTING
 OF ONE SHEET, CORRECTLY REPRESENTS A SURVEY MADE
 BY ME IN APRIL 1938 AND THAT ALL THE MONUMENTS SHOWN
 HEREON ACTUALLY EXIST AND OCCUPY THE POSITIONS INDICATED.

A.J. Watson
 A.J. WATSON R.E. 2554
 COUNTY SURVEYOR OF PLUMAS COUNTY

954

FILED FOR RECORD IN THE OFFICE OF
 THE COUNTY RECORDER OF PLUMAS COUNTY,
 CALIFORNIA THIS 27th DAY OF Oct. 1949
 AT 51 MIN. PAST 9 A.M.

State Logan
 COUNTY RECORDER PLUMAS COUNTY

BY _____
 DEPUTY
 FILE NO. 954