


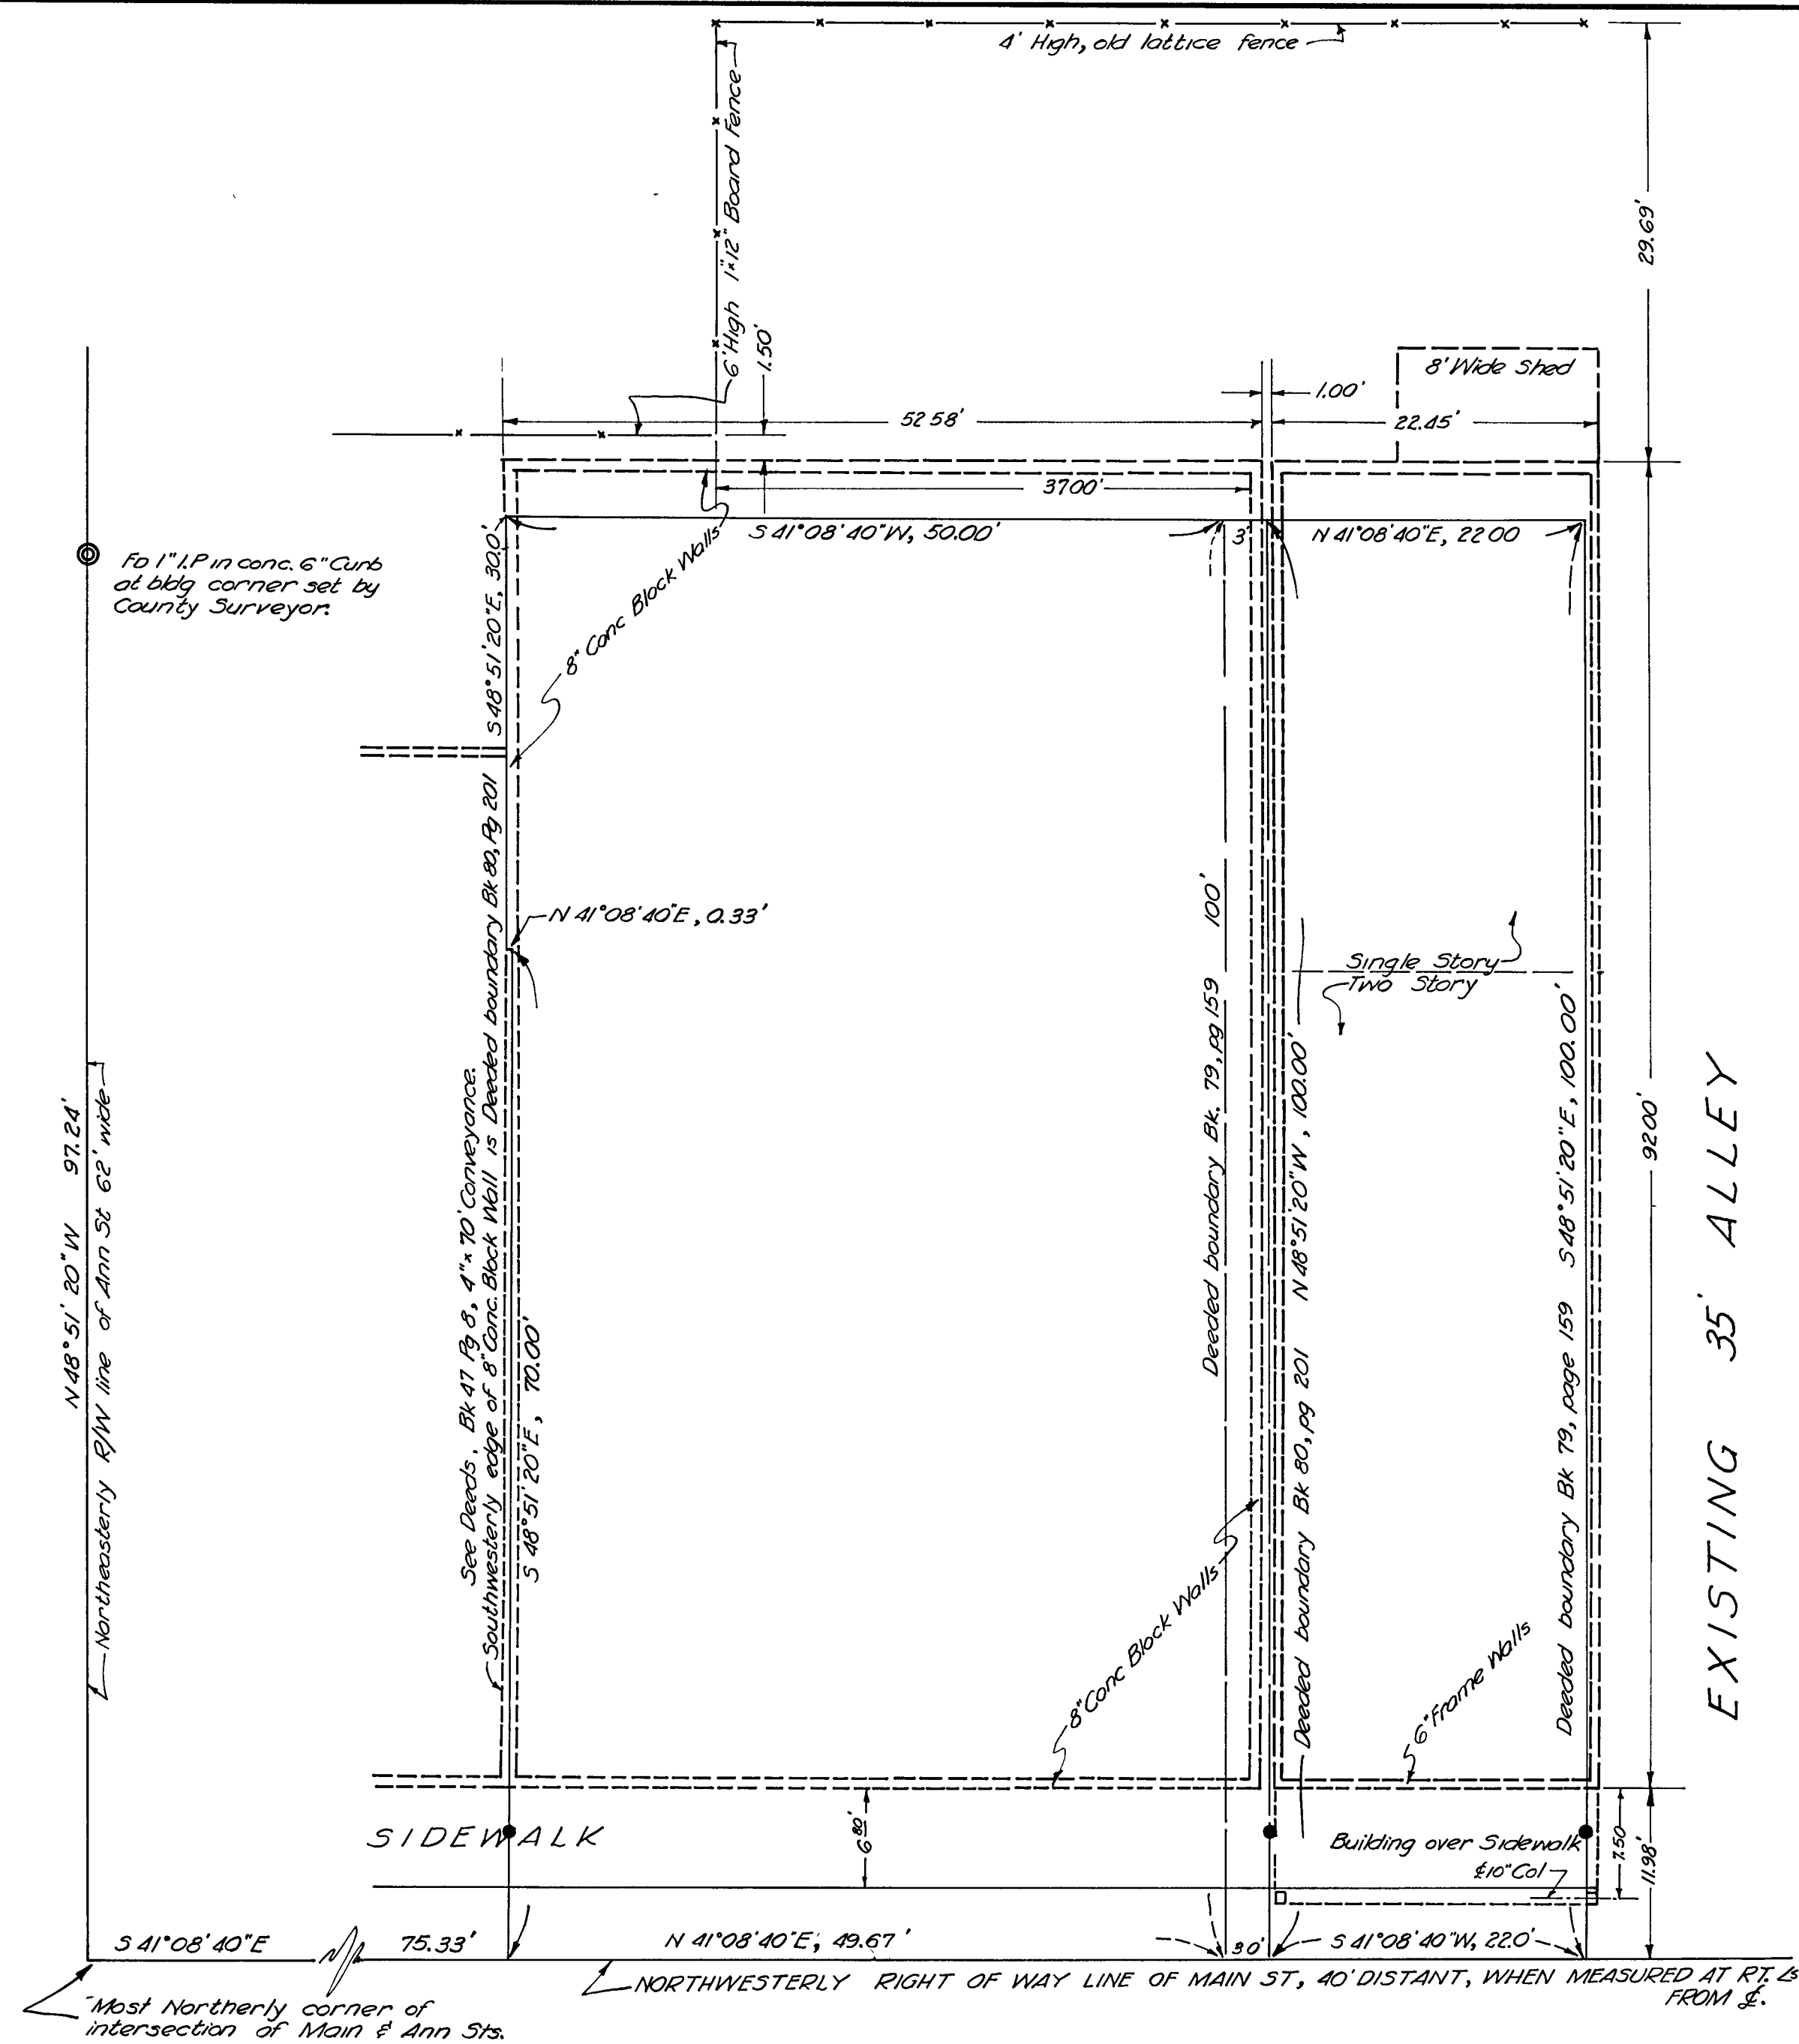


● Indicate 1\" Lead Plug in concrete with tack & Tag #2587 all monuments & 30' from true corner.

PLUMAS COUNTY CALIFORNIA

## RECORD OF SURVEY

PORTION, LOT 3, BLOCK 3, TOWNSITE OF GREENVILLE  
SECTION 3, T26N, R9E  
M.D.B. & M.

And more particularly described in those instruments recorded in "Deeds", Books 79 & 80 at pages 159 & 201 respectively, filed in the Office of the Plumas County Recorder, Quincy, Calif.

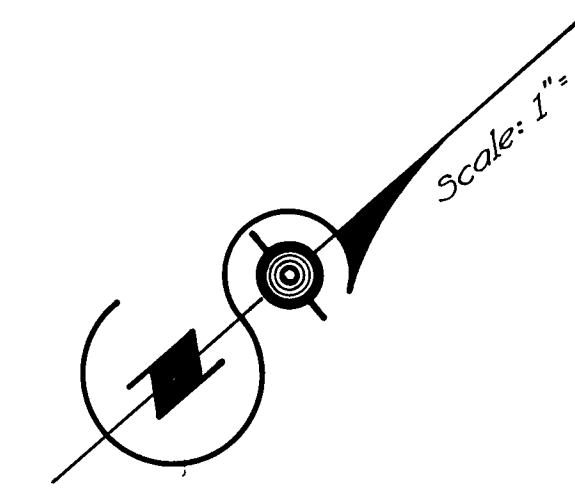

Surveyed at the request of Mr. W<sup>m</sup> Huntley, Greenville  
&  
Samuel Vleit, Oroville

SURVEYED BY RICHARD R. ECKER  
Licensed Surveyor No 2587

*Richard R. Ecker* 2/10/50

Basis of bearings derived from monumented State Highway PLU-83-C.

Approved after examination and comparing with data of record.

*John H. Atkinson* 2/14/50  
COUNTY SURVEYOR

FILE No 1536

Filed at the request of Richard R. Ecker this 14<sup>th</sup> day of February 1950,  
at 15 minutes past 4 o'clock P.m.

*John P. Hogan*  
COUNTY RECORDER