

PLUMAS COUNTY

CALIFORNIA

RECORD OF SURVEY


FEBRUARY, 1950

A PORTION OF THE NW $\frac{1}{4}$ OF THE NE $\frac{1}{4}$, SECTION 19, T24N, R10E, MT. DIABLO MER. & BASE. MORE PARTICULARLY DESCRIBED IN THAT CERTAIN DEED RECORDED IN BOOK 88 AT PAGE 580, DEEDS; OFFICE OF THE PLUMAS COUNTY RECORDER, QUINCY.

Surveyed at the request of Mr. Jack Boyd.

1/4 COR. BET. SECS 18 & 19, T24N, R10E, M.D.M. SEE Record of Survey, File No 995 (1949) FOR RECOVERY. NOTE.

SCALE: 1" = 50'

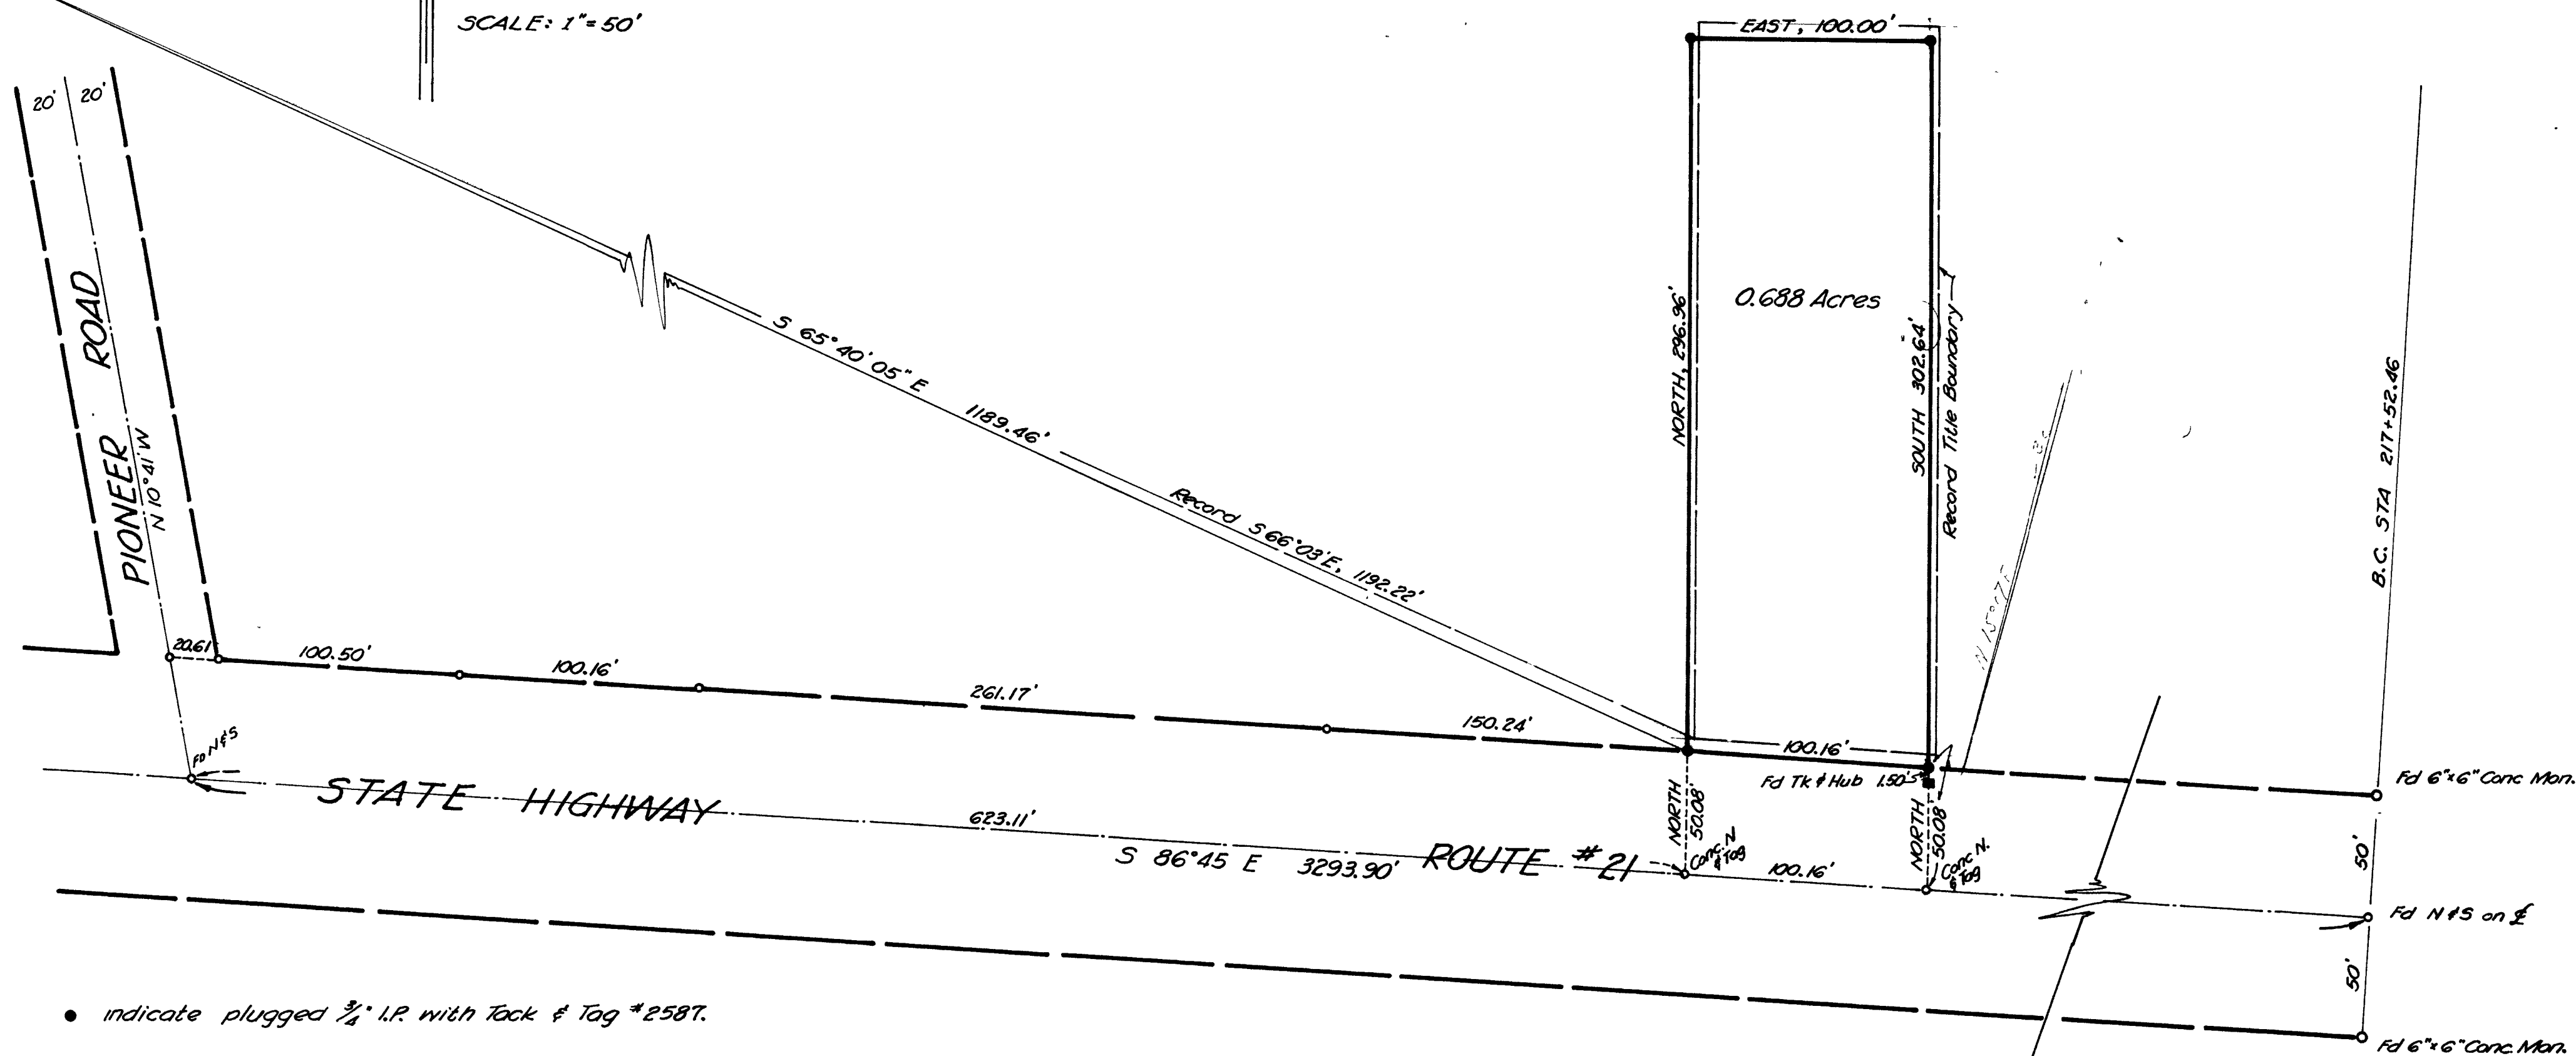

• indicate plugged $\frac{3}{4}$ " I.P. with Tack & Tag #258T.

Basis of bearings derived from deeds along the northerly R/W line of the monumented State Highway.

FILE NO 1341

Filed at the request of Richard R. Ecker this 15 day of February, 1950, at 35 minutes past 1 o'clock P.m.

John E. Hogan
COUNTY RECORDER
By Hogan Deputy.

SURVEYED BY RICHARD R. ECKER
Licensed Surveyor No 258T

Richard R. Ecker

Approved after examination and comparing with data of record.

Richard R. Ecker 2/15/50
COUNTY SURVEYOR