


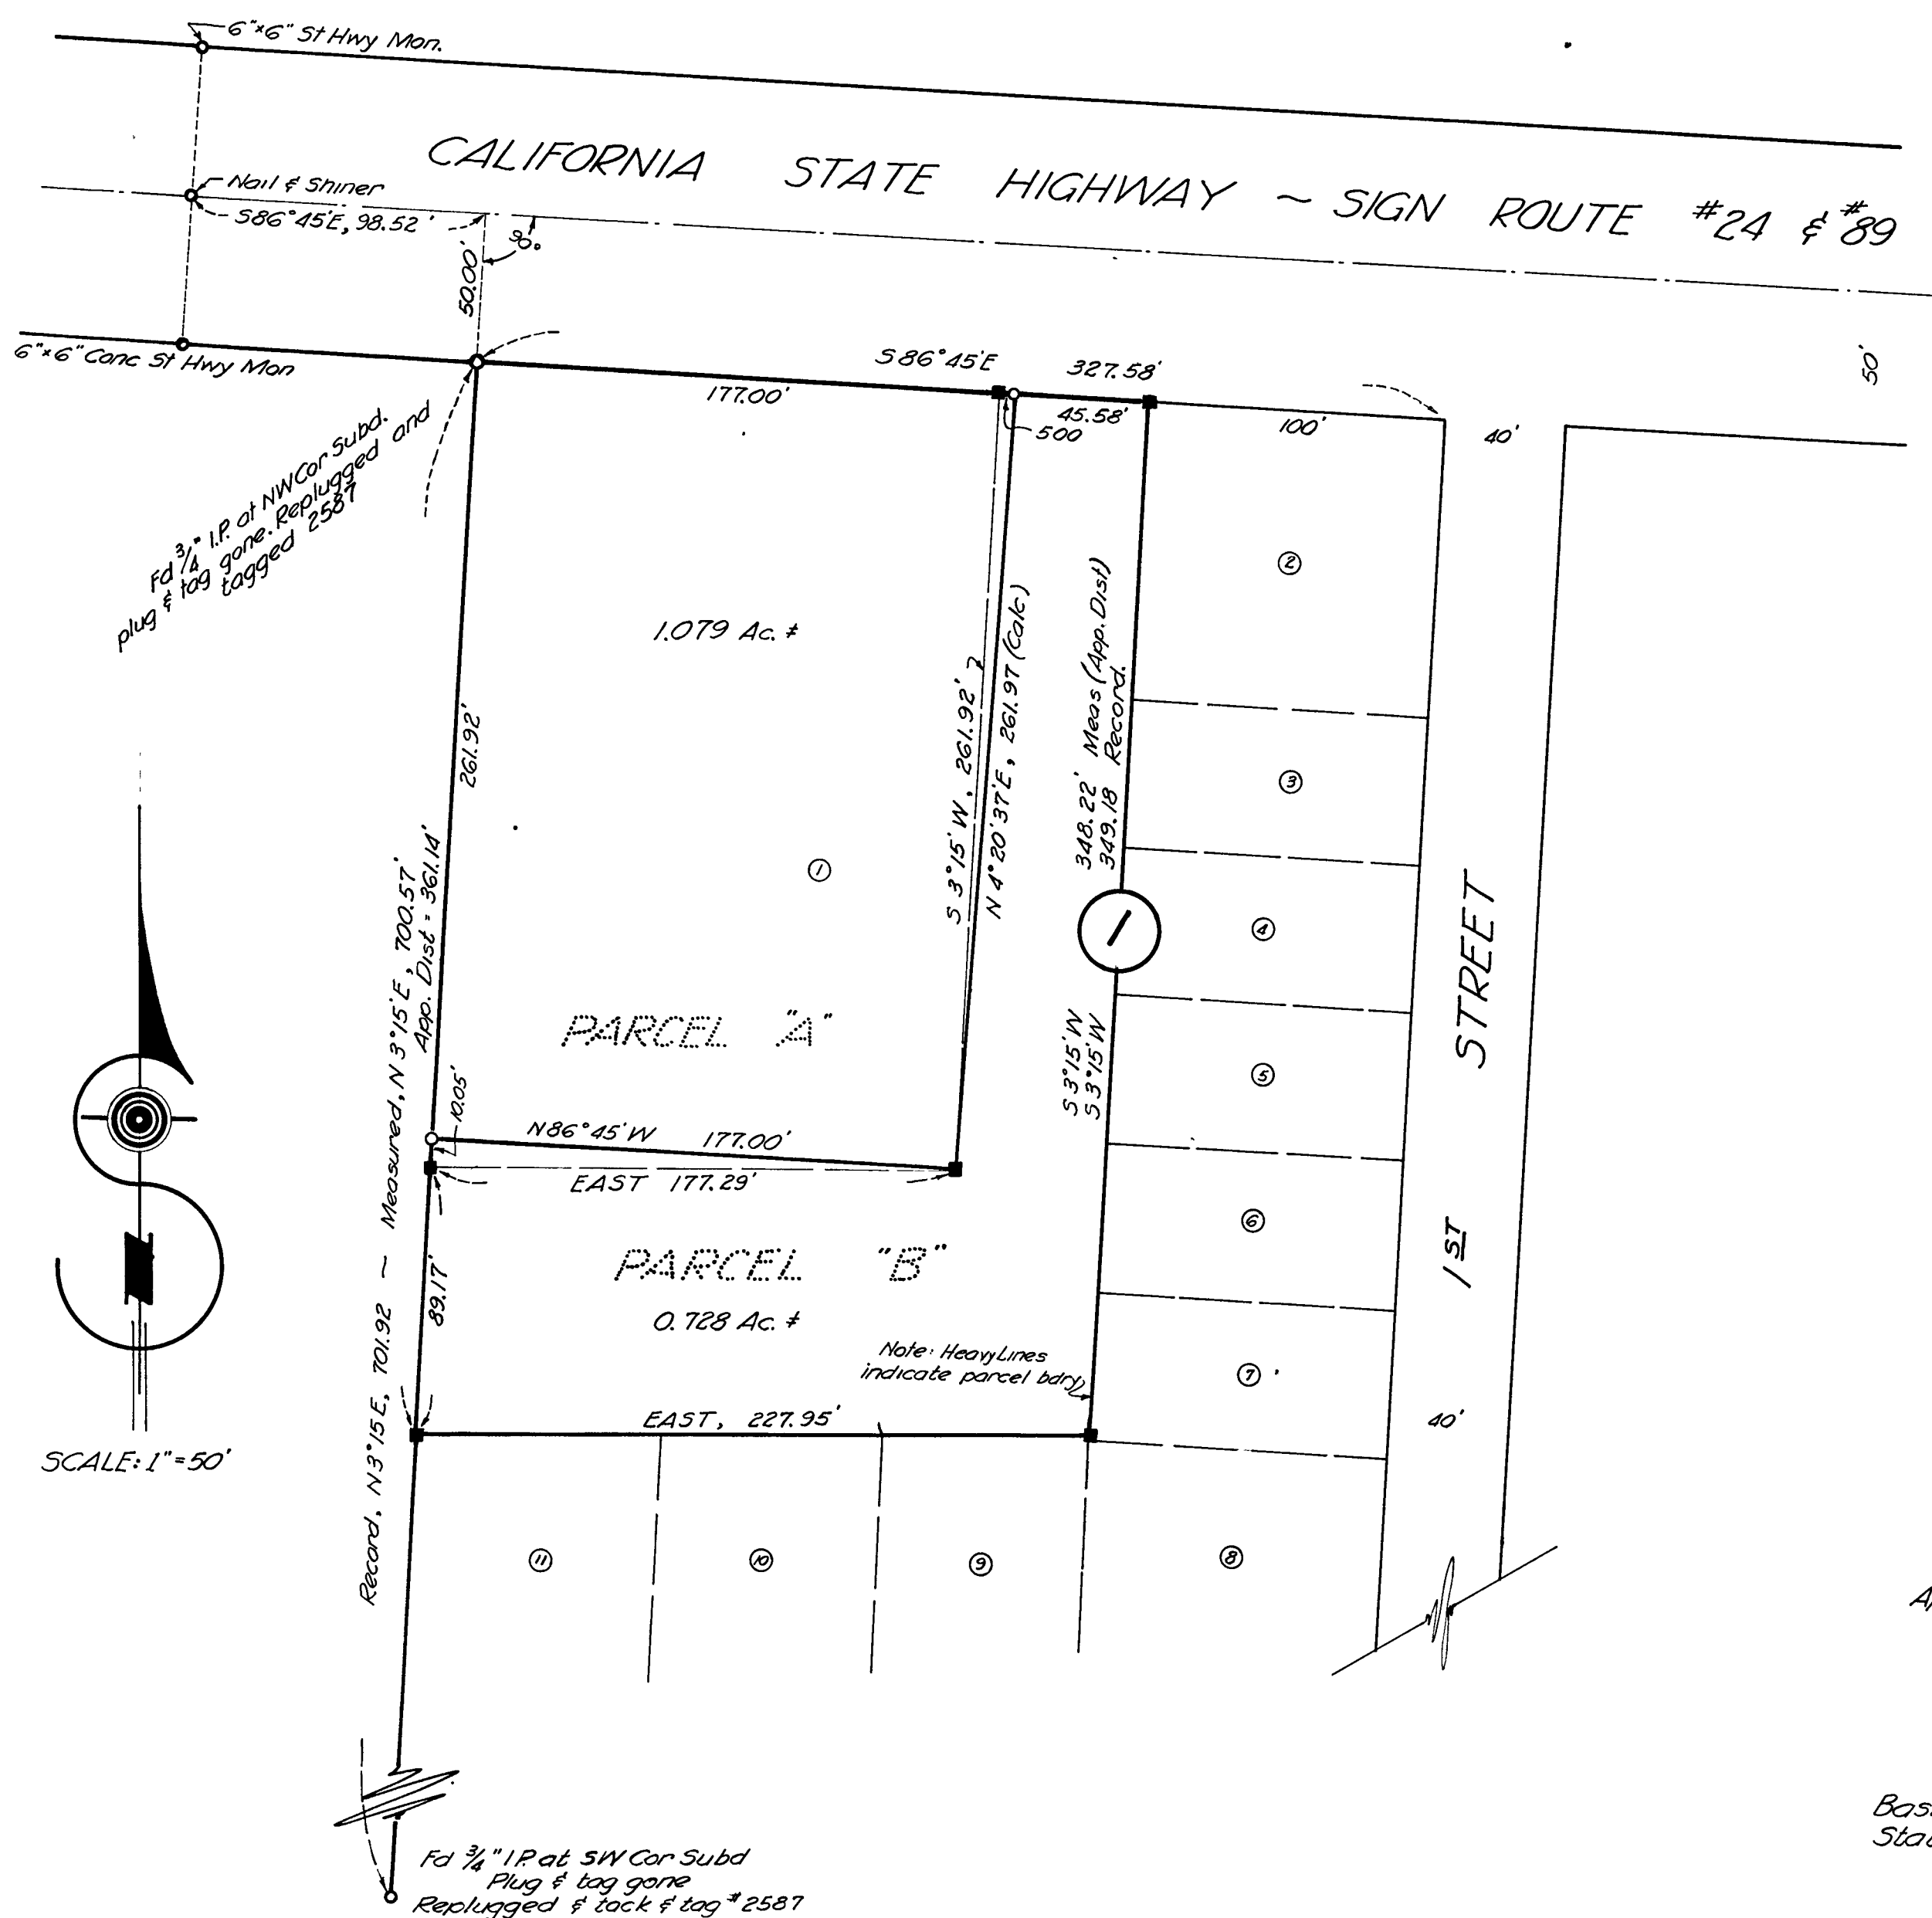

SCALE: 1" = 50'

■ denote 3/4" iron pipe set flush with ground with plug, tack & tag #2587.

PLUMAS COUNTY CALIFORNIA RECORD OF SURVEY

OF A PORTION OF LOT 1, BLOCK 1, AND THE REESTABLISHMENT OF THE LOST CORNERS OF SAID LOT FROM RECORD DATUM BY APPORTION MEASUREMENT, MANSELL'S SUBDIVISION, UNIT N^o 1, AS PLATTED AND FILED IN THE OFFICE OF THE PLUMAS COUNTY RECORDER.

Surveyed at the request of Mrs. Gladys Mansell.

Mrs. Gladys Mansell

SURVEYED BY RICHARD R. ECKER
Licensed Surveyor N^o 2587
February, 1950.

Approved after examination and comparing with data of record.

Richard R. Ecker 2/27/50
COUNTY SURVEYOR

Basis of bearings derived from deeds along the southerly R/W line of the monumented State Highway and the West Bdry of the above mentioned Subdivision.

FILE N^o 1583

Filed at the request of Richard R. Ecker this 27 day of February 1950, at 55 minutes past 1 o'clock Pm.

John C. Hogan
COUNTY RECORDER

1RS-24