
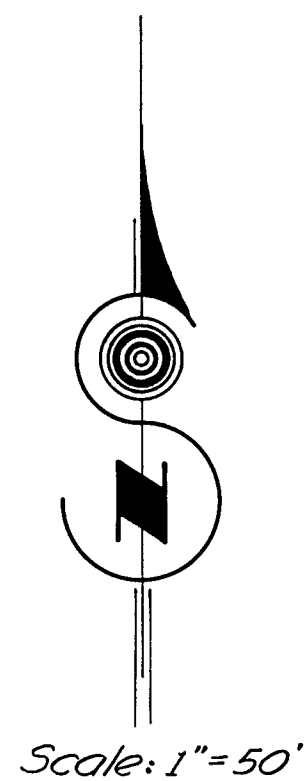


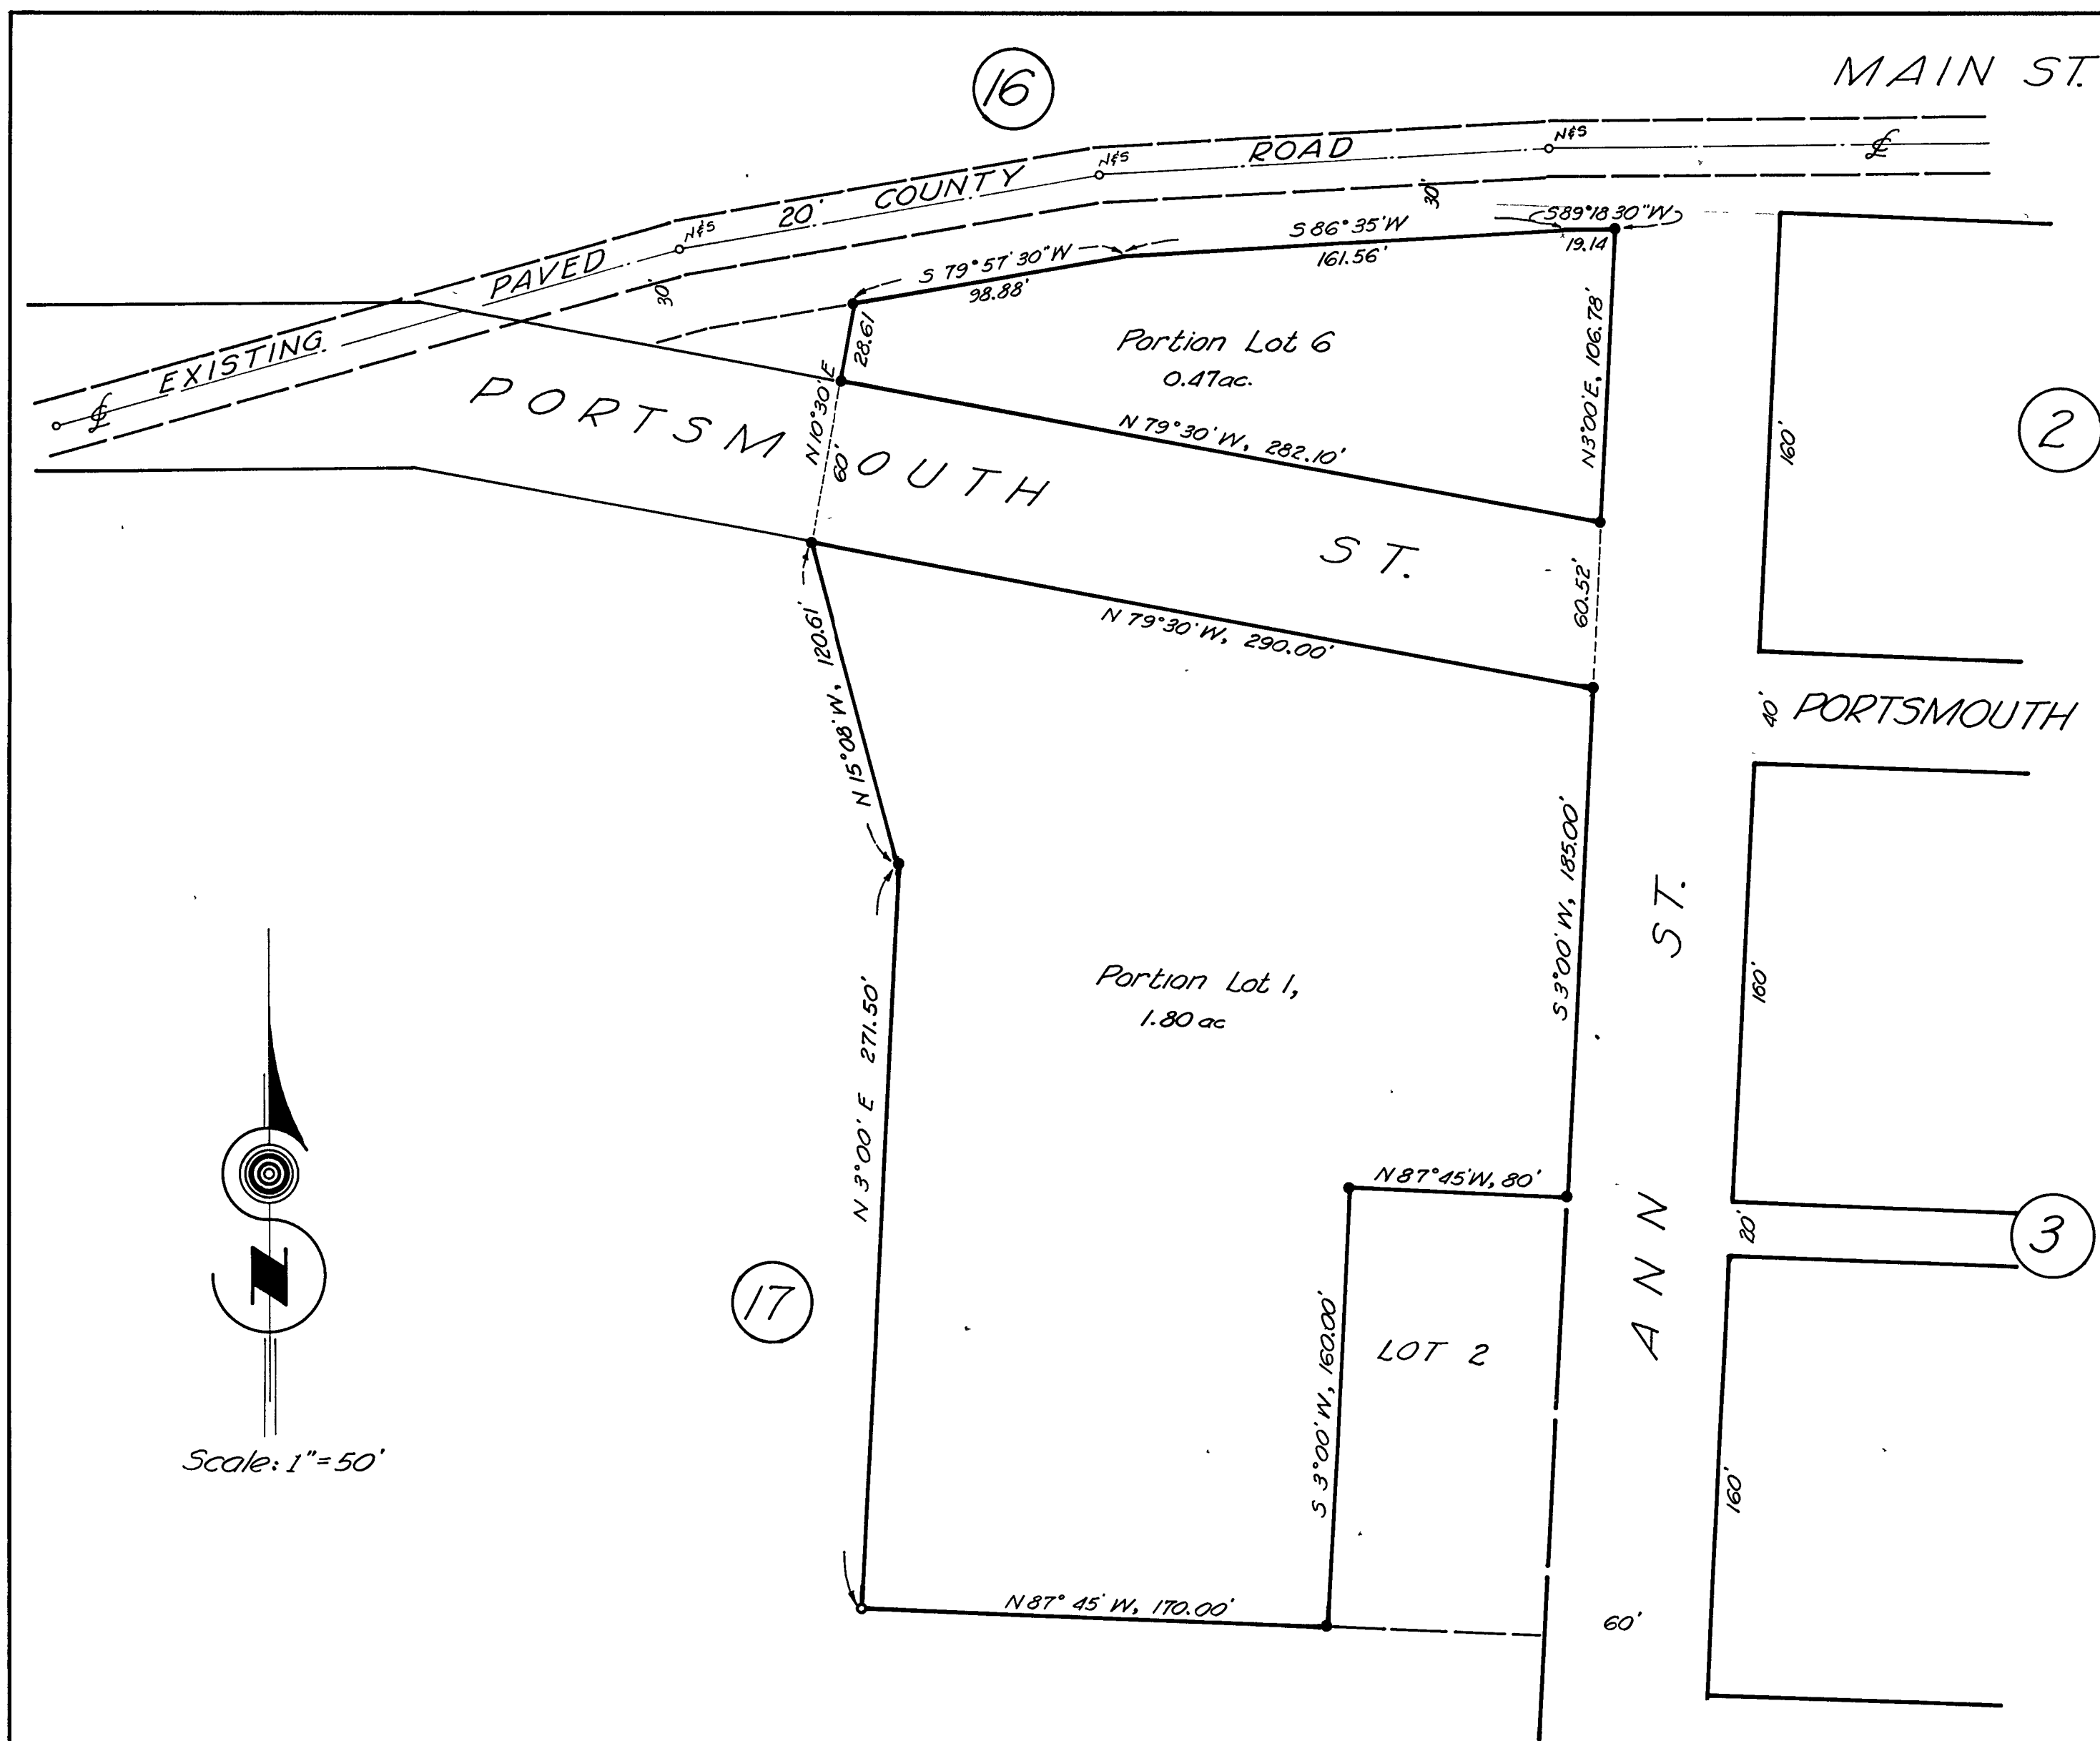

- Indicate $\frac{3}{4}$ " iron driven flush, plugged, with tack & tag #2587

PLUMAS COUNTY CALIFORNIA
RECORD OF SURVEY

Town of Taylorsville

OF A PORTION OF THAT LAND DESCRIBED IN DEED
RECORDED IN VOL 86, PG 349, 'DEEDS' IN THE OFFICE
OF THE PLUMAS COUNTY RECORDER.

Surveyed at the request of Plumas Co. Unified School District

SURVEYED BY RICHARD R. ECKER
Licensed Surveyor No 2587

Richard R. Ecker

Basis of bearings derived from offset 5' to westerly R/W line of
Nelson St. established by A.J. Watson, Co. Surveyor.

Approved after examination and comparing with data of record.

A.J. Watson 3/27/50
A.J. Watson, County Surveyor

FILE NO. 1765

Filed at the request of Richard R. Ecker this 27th day of March 1950,
at 5 minutes past 3 o'clock P.m.

Ida E. Hogan
Ida E. Hogan, County Recorder