


STATE OF CALIFORNIA
Vol. 78 Pg 268, DEEDS

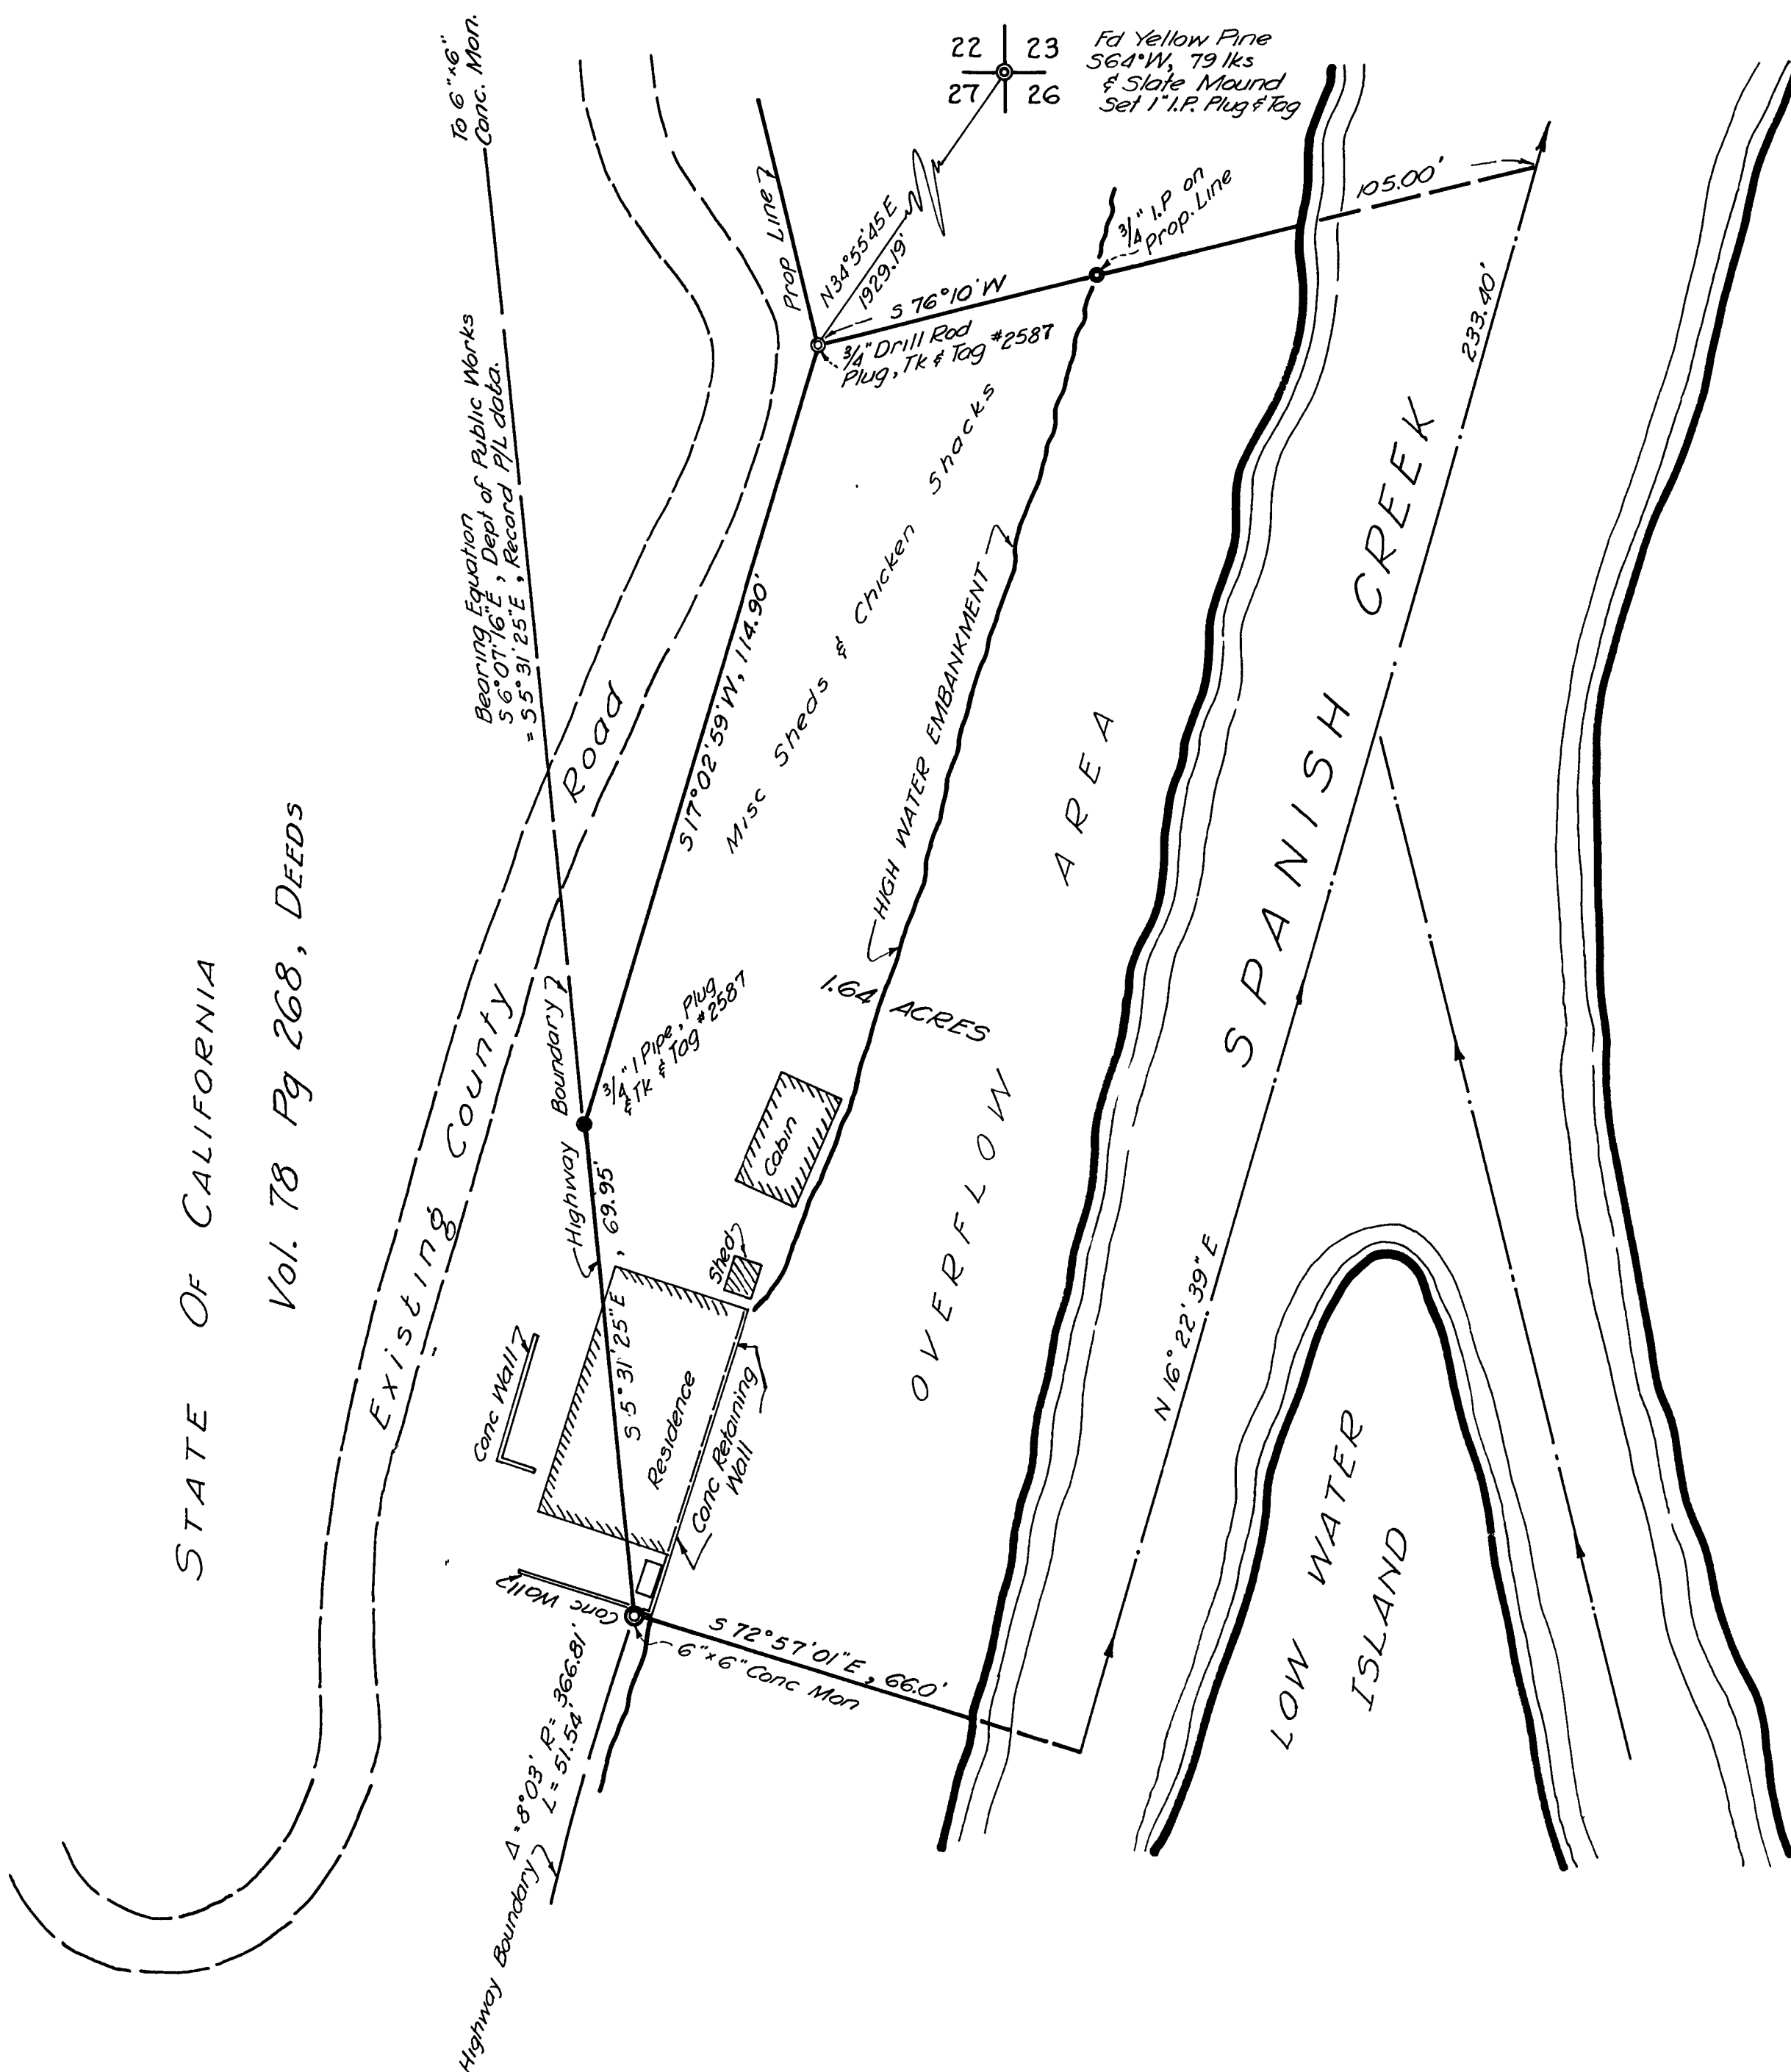

SEC 27, T25N, R9E, M.D.M.

PLUMAS COUNTY

CALIFORNIA

RECORD OF SURVEY

Of a portion of that certain land conveyed to Marion J. Higgins in that certain "decree of distribution" of the Estate of John B. Higgins recorded in Vol. 75 at page 485, Deeds, Office of the Plumas County Recorder.



SCALE: 1" = 20'

Surveyed at the request of Robert M. Schultz.
March, 1950.

SURVEYED BY RICHARD R. ECKER
Licensed Surveyor No. 2587

Richard R. Ecker

Basis of bearings derived from deeds along the westerly R/W line of the monumented County Road.

Approved after examination and comparing with data of record.

Richard R. Ecker 3/28/50
COUNTY SURVEYOR

FILE No 1770

Filed at the request of Richard R. Ecker this 28th day of Mar, 1950
at 3 minutes past 2 o'clock P.m.

Ida P. Hogan
COUNTY RECORDER