


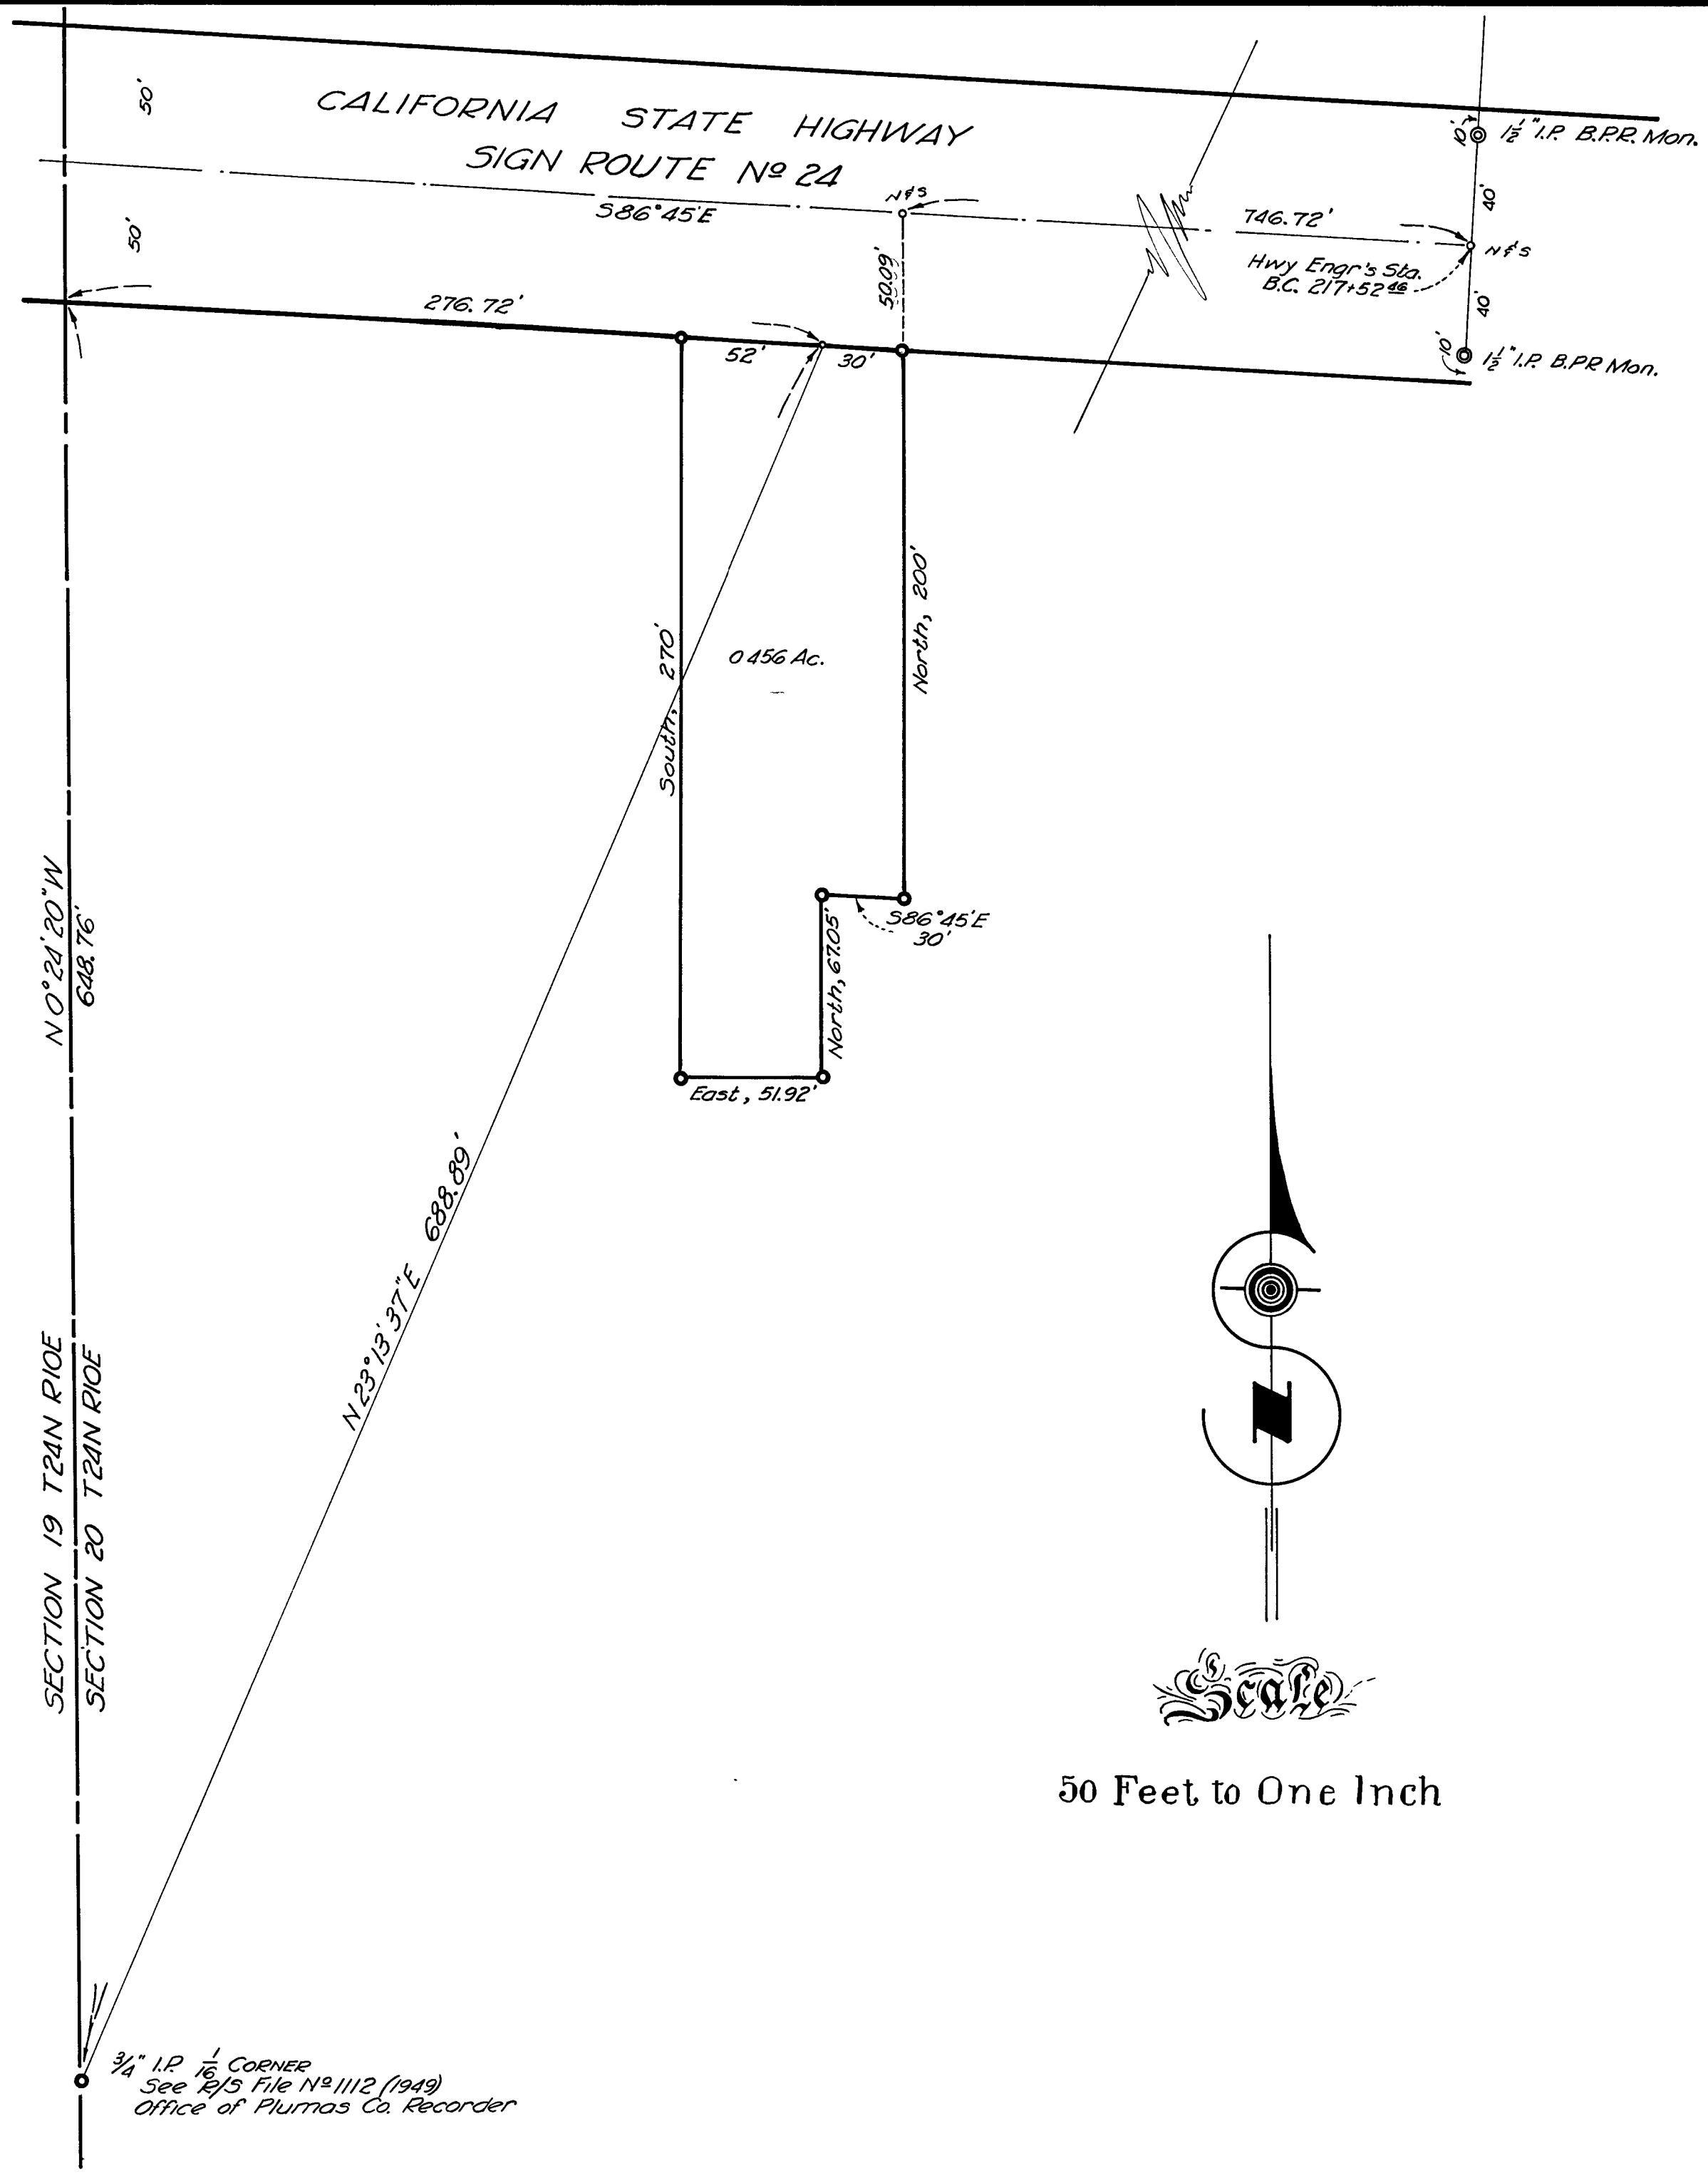

PLUMAS COUNTY CALIFORNIA
RECORD OF SURVEY
NW 1/4 SEC 20, T24N, R10E, M.D.M.

A composite survey of those certain parcels described in Official Records, Office of the Plumas County Recorder in Vol 15 at page 152 recorded Oct. 25, 1948 and more particularly described as follows:
"Beginning at a point on the southerly R/W line of the State Highway Route #24; 586°45'E, 224.72' from its intersection with the West boundary of Section 20, T24N, R10E, M.D.M.; thence South, 270'; thence East, 51.92'; thence North, 67.05'; thence 586°45'E, 30'; thence North, 200' to the intersection of said R/W line; thence N 86°45'W, 82.0' along said R/W line to the place of beginning.

Surveyed at the request of Mr. Gordon C. Thurman, Mar. 1950

SURVEYED BY RICHARD R. ECKER
Licensed Surveyor No 2587
Richard R. Ecker

Basis of bearings derived from deeds along the northerly R/W line of the monumented State Highway.

Approved after examination and comparing with data of record.

G. H. Hagan 4/1/50
COUNTY SURVEYOR

FILE No 1807

Filed at the request of Richard R. Ecker this 3rd day of April 1950, at 10 minutes past 10 o'clock A.M.

John E. Hogan
COUNTY RECORDER