



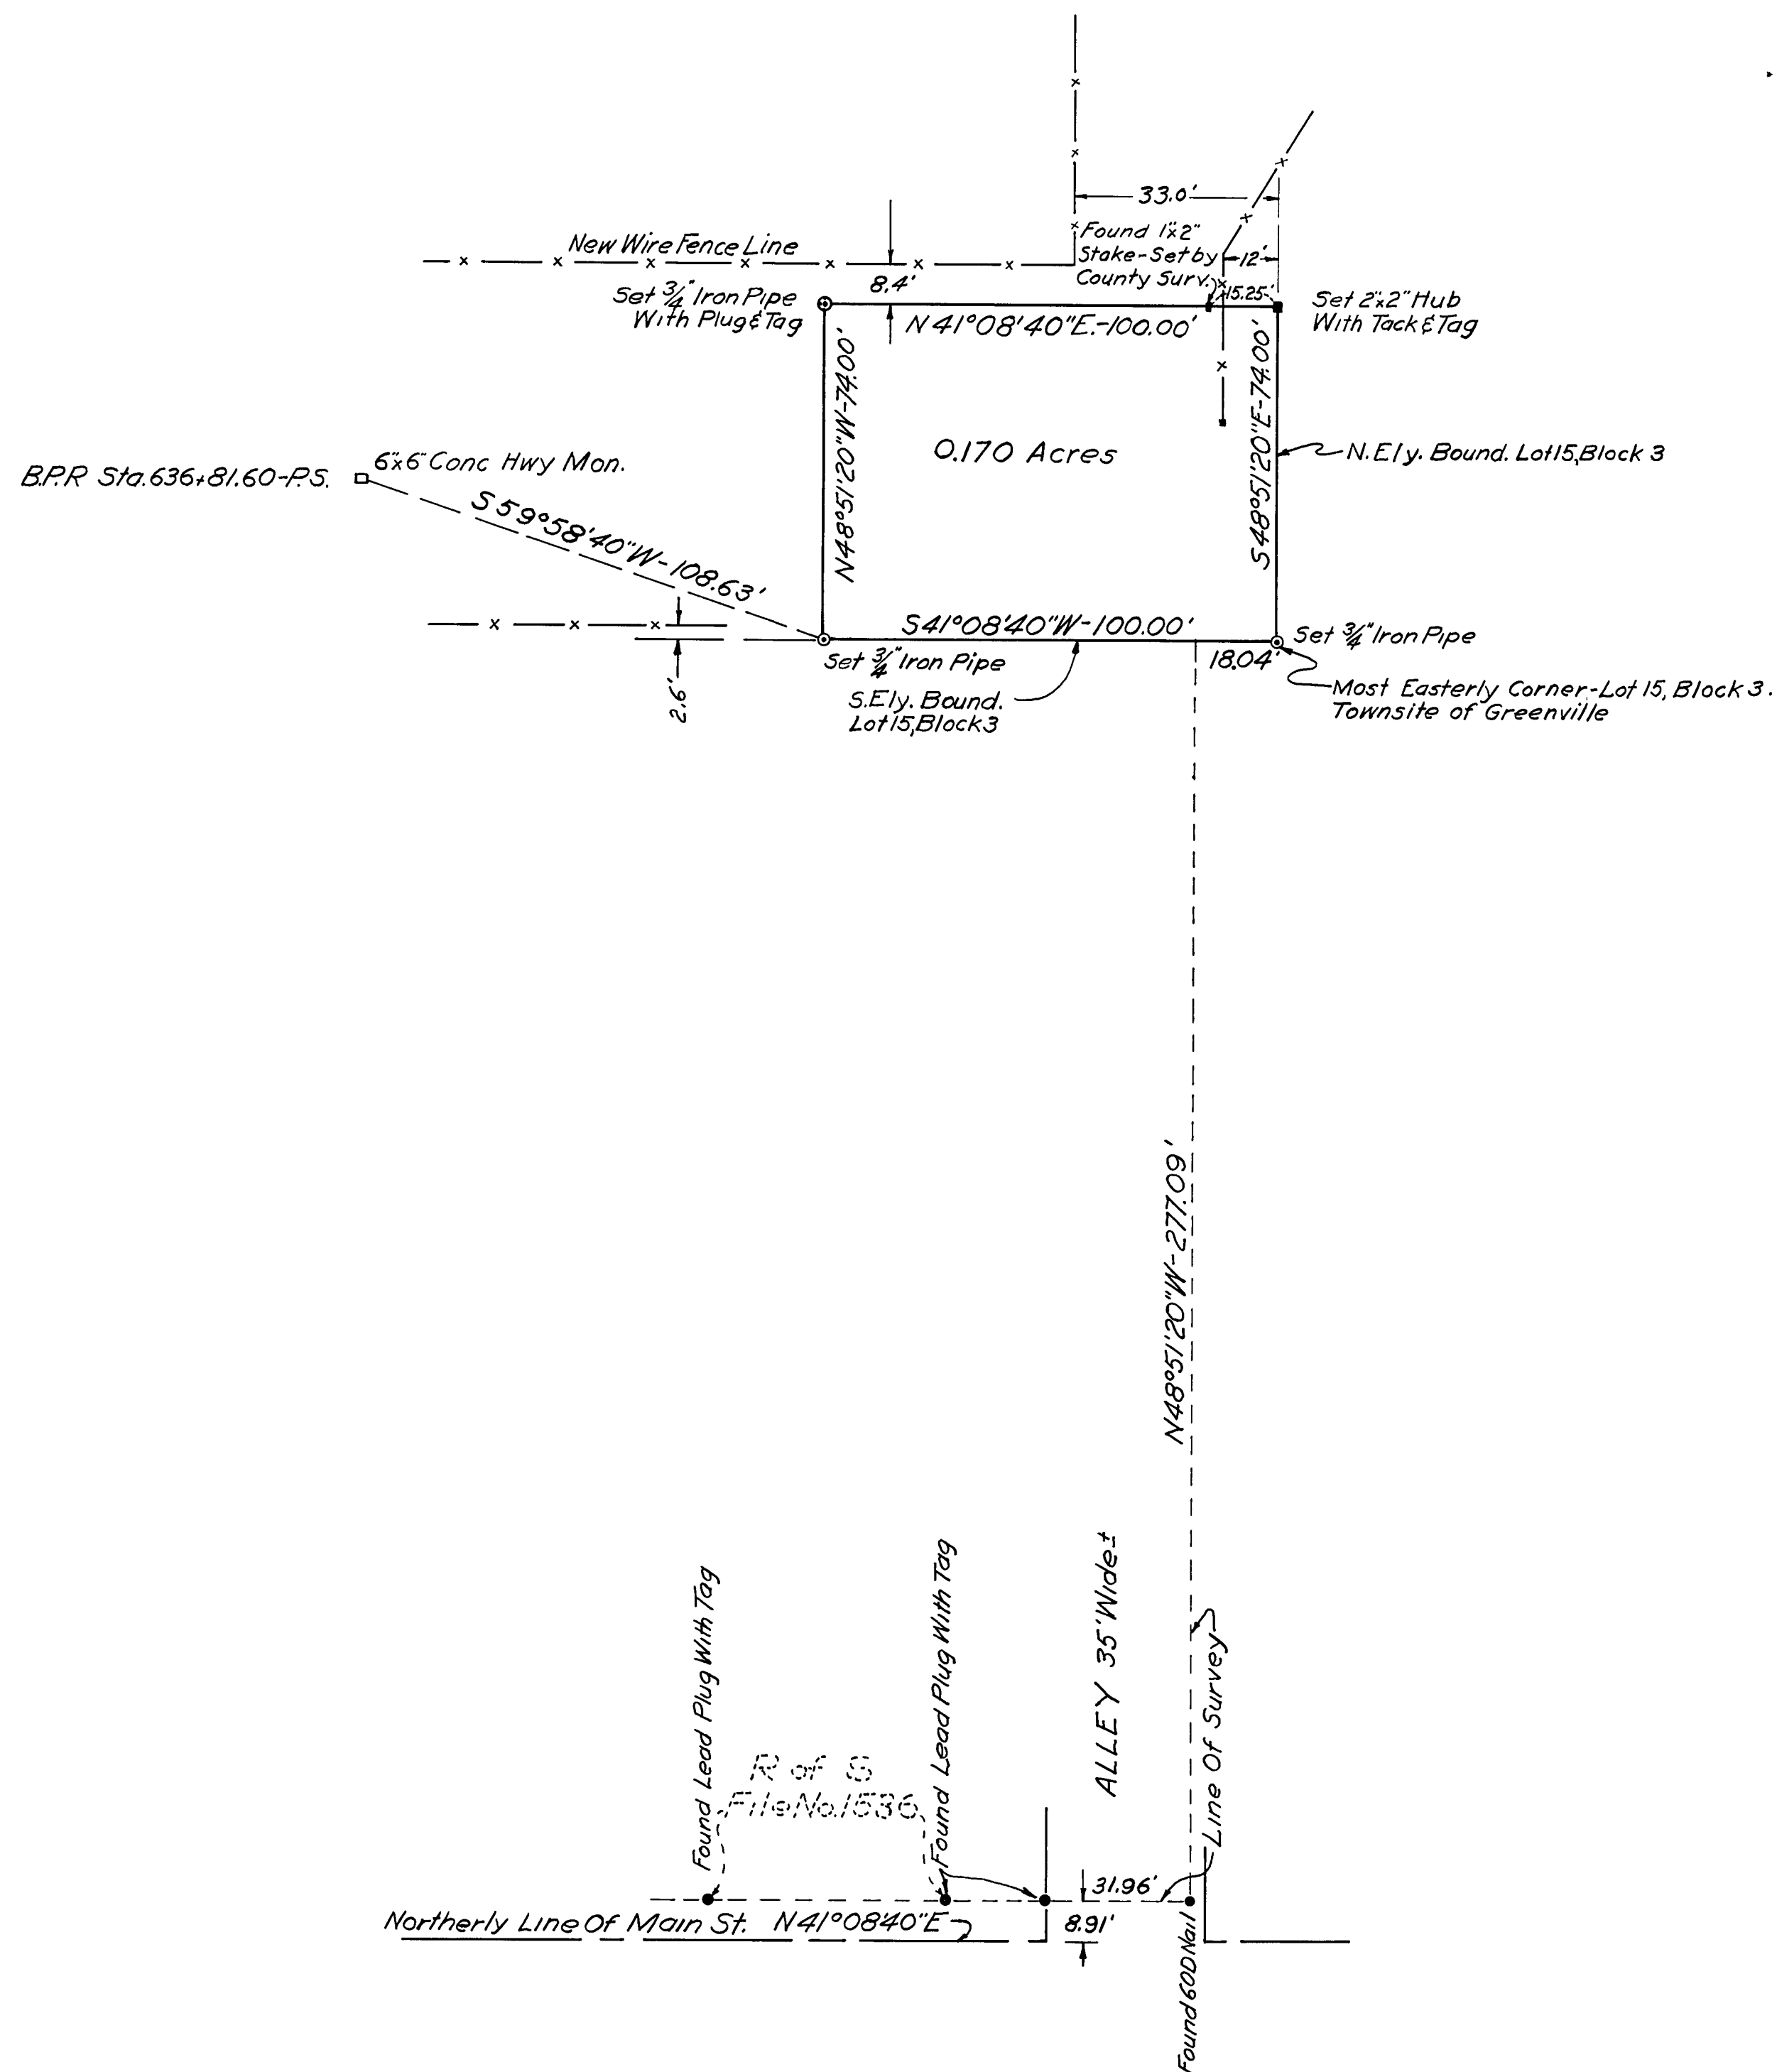

PLUMAS COUNTY CALIFORNIA
RECORD OF SURVEY

PORTION, LOT 15, BLOCK 3, TOWNSITE OF GREENVILLE
SECTION 3, T 26N-R 9E
M.D.B. & M.

And more particularly described in that Deed from
Margaret L Morris to Robert B McIntyre dated March 18, 1947
and recorded in Vol. 86 at page 208, Deeds, Office of the
Plumas County Recorder at Quincy, California.

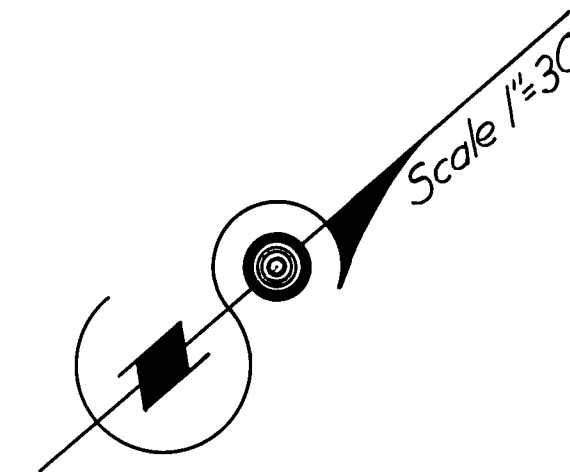

Surveyed at the request of Mr. Robert B. McIntyre

SURVEYED BY RICHARD R. ECKER
Licensed Surveyor No 2587

Richard R. Ecker

Basis of bearings derived from monumented State Highway PLU-83-C

Approved after examination and comparing with data of record.

G. Watson 5/5/50
COUNTY SURVEYOR

FILE No. 2008

Filed at the request of Richard R. Ecker this 5th day of May 1950
at 40 minutes past 10 o'clock A.M.

Ida E. Hogan
COUNTY RECORDER