


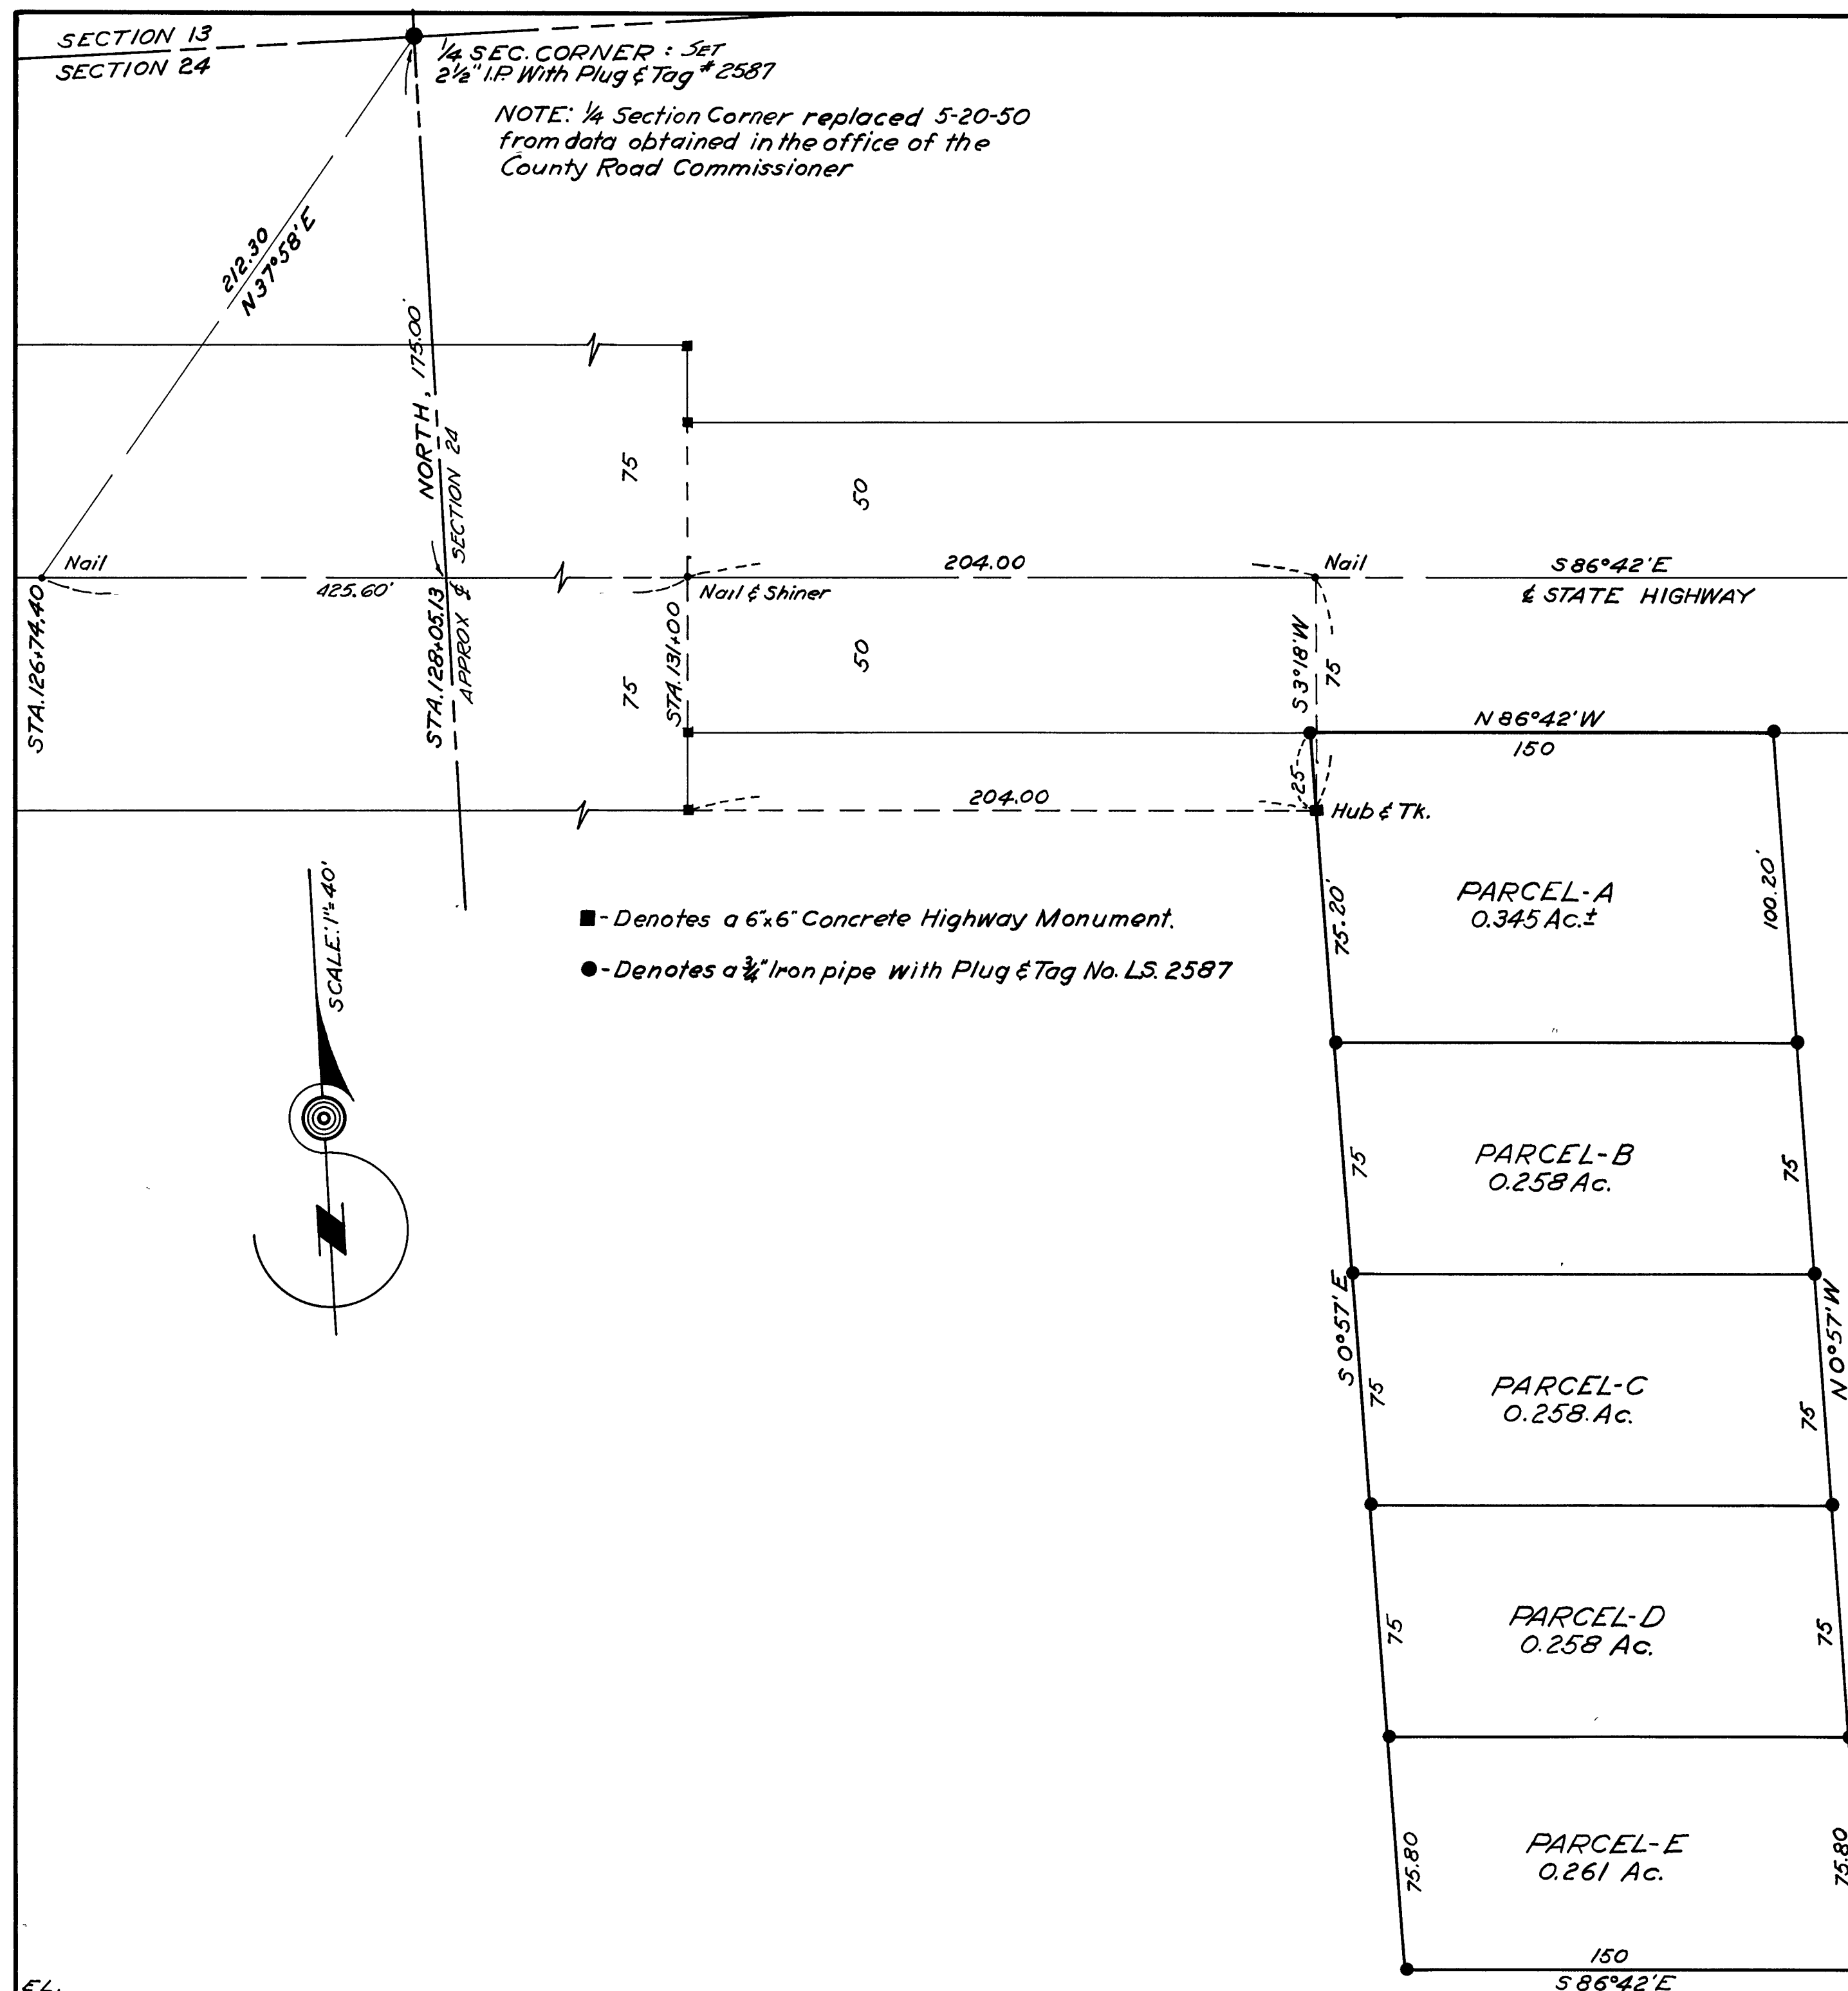

RECORD OF SURVEY

OF A PORTION OF THE WEST HALF OF THE NORTHWEST
QUARTER OF THE NORTHEAST QUARTER OF SECTION 24, T24N,
R9E, M.D.B. & M.

PARCELS B, C, D & E hereon shown comprise the whole
OF A MORE PARTICULAR DESCRIPTION IN THAT DEED TO
Raymond Larison recorded in Official Records, Vol
13 at page 116, Office of the Plumas County Recorder.

Surveyed at the request of Lee Jorgenson; May, 1950.

Approved after examination and comparing with data
of record

Richard R. Ecker 5/24/50
COUNTY SURVEYOR

DRAWN R.R.E.		DATE 5/23/50
CHKD R.R.E.		SCALE 1" = 40'
TRG BASIS MON STATE HIGHWAY	RICHARD R. ECKER LICENSED SURVEYOR	FILE NO. L.J.
REQUESTED BY JORGENSEN	QUINCY CALIFORNIA	
SURV R.R.E.	METES & BOUNDS DESCRIPTIONS FOR PARCELS A-E incl. FURNISHED	
ALC R.R.E.		

FILE NO. 2117
Filed at the request of Richard R. Ecker this 24th day of
May, 1950 at 5 minutes past 1 o'clock, P.M.

Walter Jorgenson
COUNTY RECORDER