

PLUMAS COUNTY CALIFORNIA
RECORD OF SURVEY

OF THE SECTION LINE COMMON TO SECTIONS 26 & 27, T25N, R9E, M.D.M.
& THE SOUTH BOUNDARY OF THE NORTH HALF OF THE SOUTH HALF OF THE NORTH-EAST QUARTER OF SAID SECTION 27.


Basis of bearings derived from deeds along the westerly R/W line of the
monumented County Road referred in that of survey,
file No 1770 (1950), Office of the Plumas Co. Recorder.

Approved after examination and comparing with data of record.

J. H. Hatten 6/19/50
COUNTY SURVEYOR

Surveyed at request of Arthur C. Shoote & Lee Hollenbeck

by Richard R. Ecker
Richard R. Ecker
Licensed Surveyor No 2587 June, 1950.

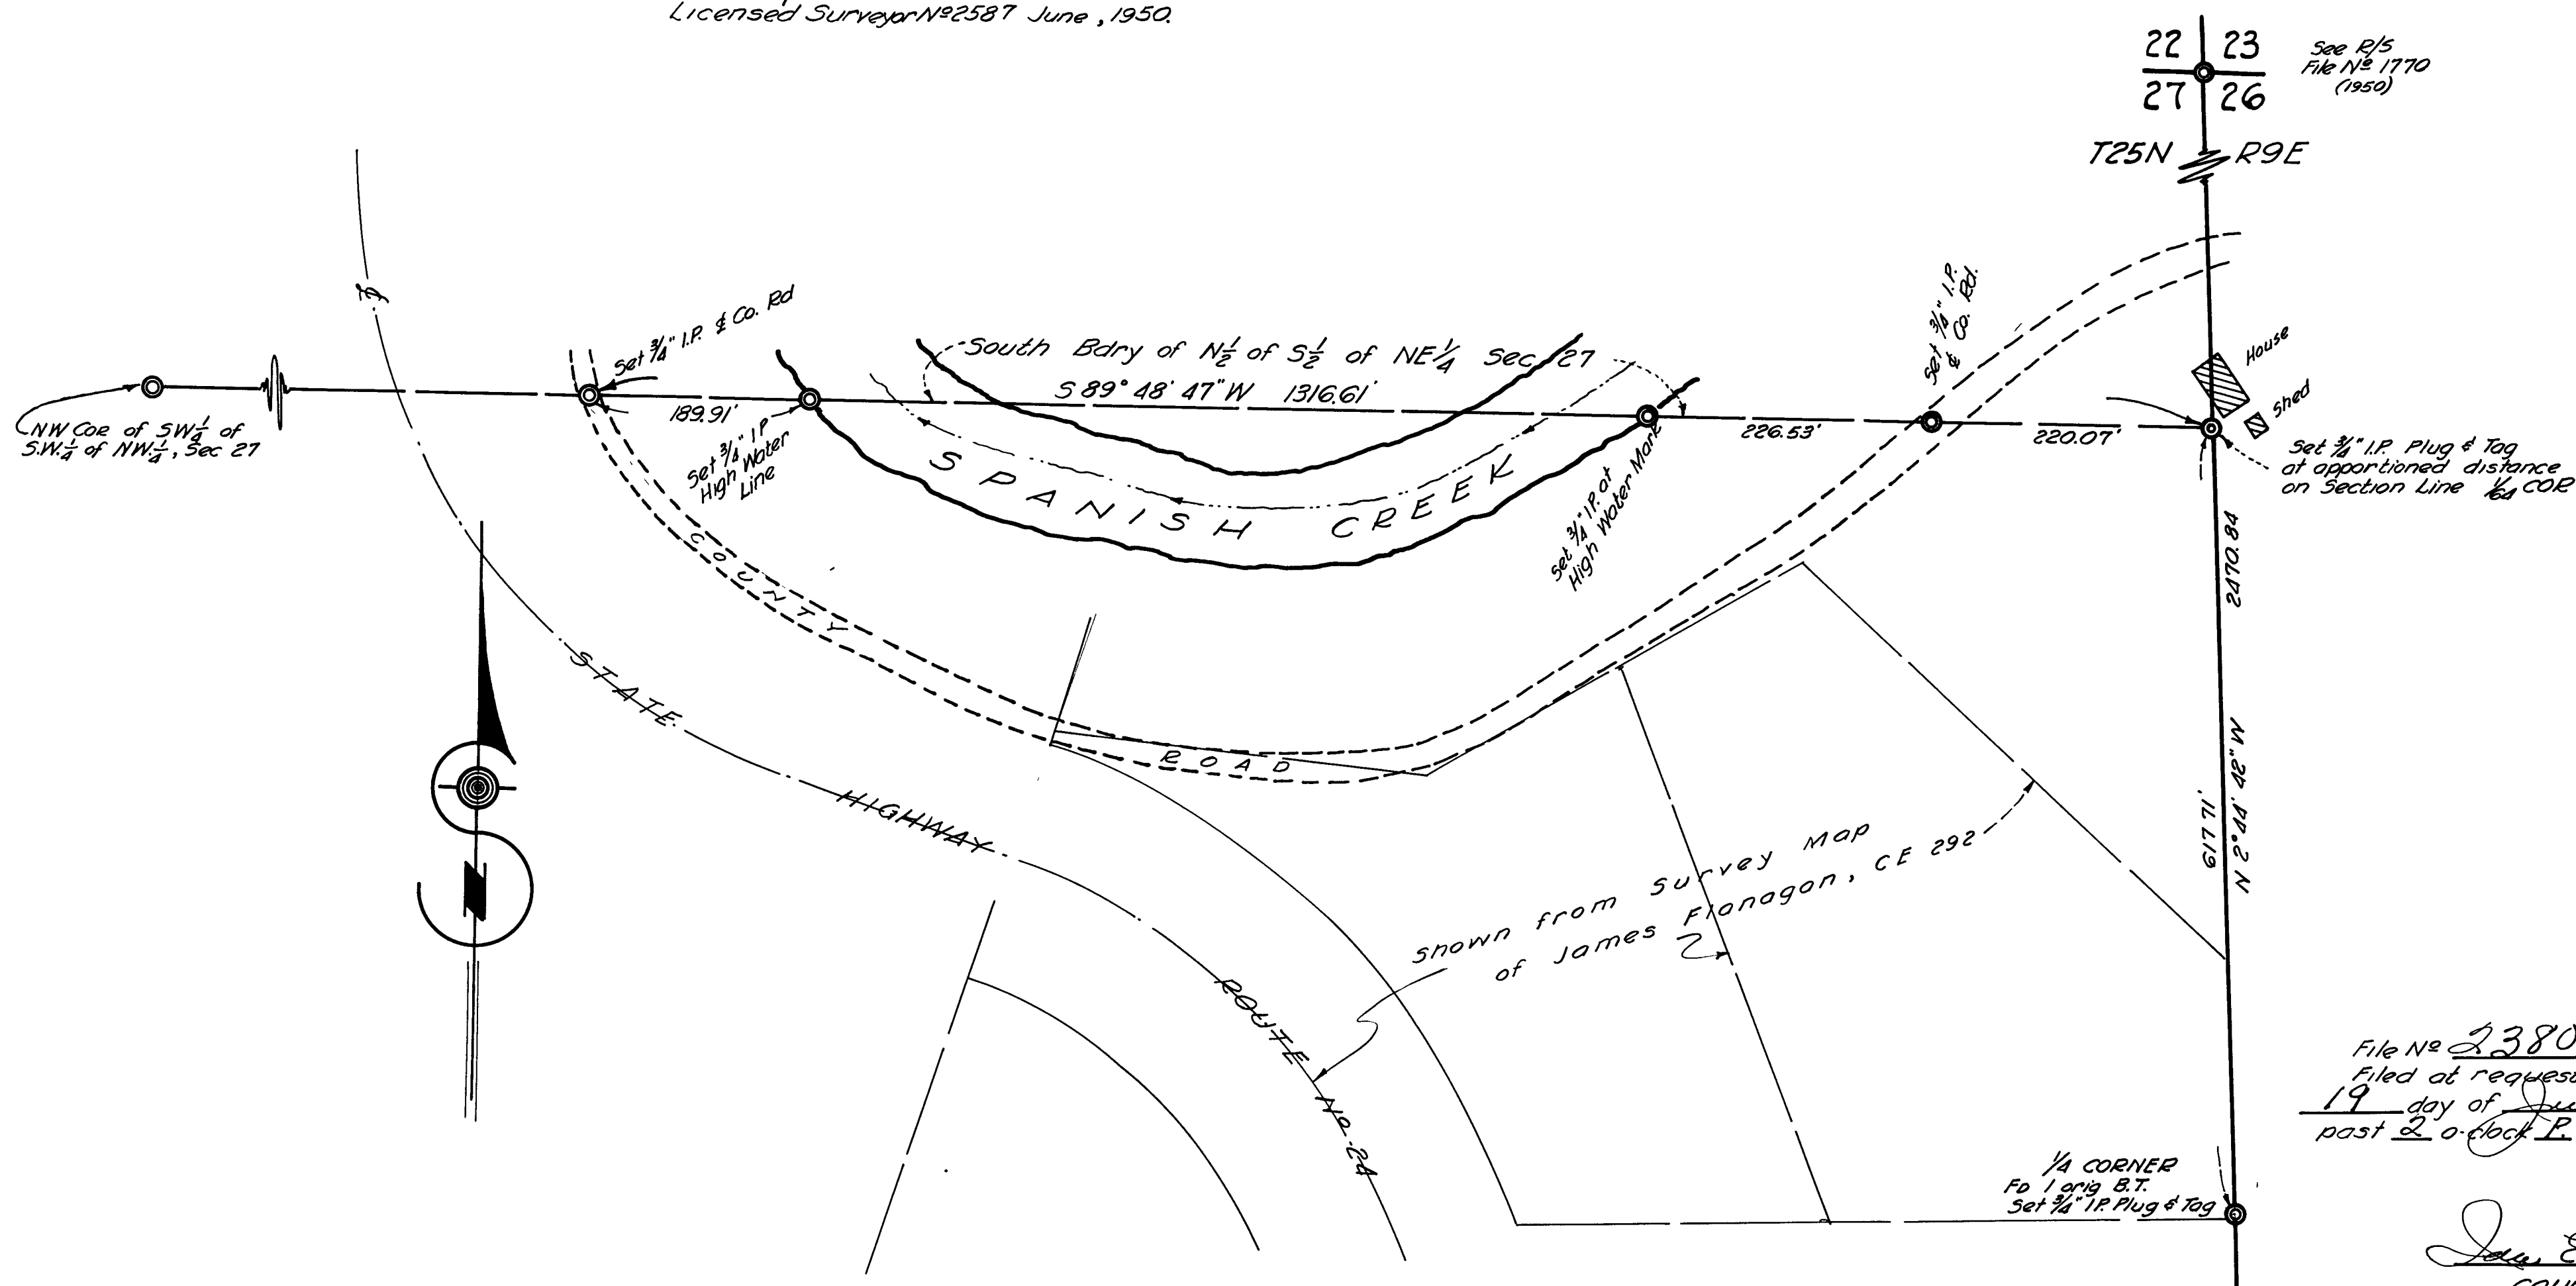

File No 2380
Filed at request of Richard R. Ecker this
19 day of June 1950, at 45 minutes
past 2 o'clock P.M.

J. E. Hogan
COUNTY RECORDER
Proctor
Deputy