

RECORD OF SURVEY

of the Lands of

G.L. SKICKLIG and C.L. KEYS


in Sec. 16, T. 24 N., R. 10 E., M. D. M., as described in
Vol. 79 o.d Pg. 260 and Vol. 86 o.d Pg. 221

Surveyed at the request of
G.L. Skicklig and C.L. Keys
by W. Robert Jennings, R.C.E. 6185
Quincy, Calif.

I, W. Robert Jennings, hereby certify that I
am a registered Civil Engineer of the State
of California; that this map, consisting of
one sheet, correctly represents a Survey
made by me on Apr. 25 & May 27, 1950, and that
all the monuments shown hereon actually
exist and occupy the positions indicated.

W. Robert Jennings
W. Robert Jennings, R.E. 6185

The basis of bearings of this map is
a solar observation taken at the
section corner.

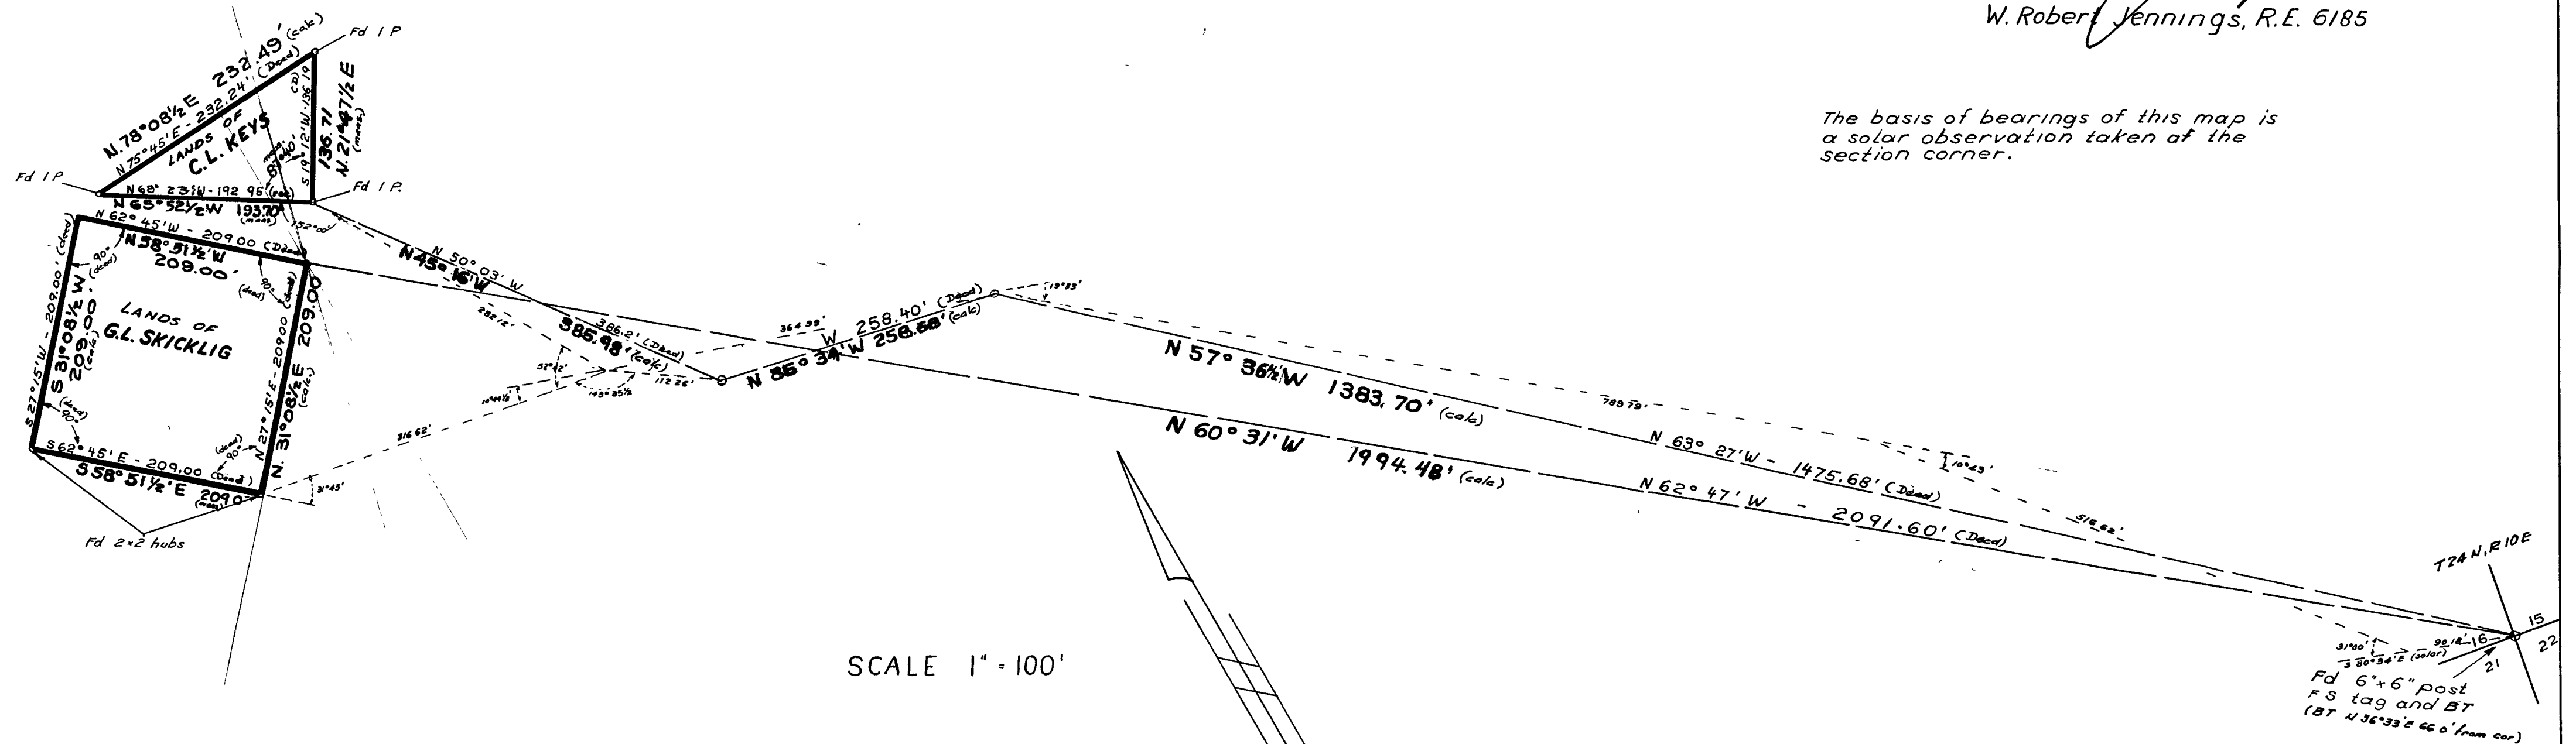

No 11
Filed for record, this 1st day
of July 1950, at 50 minutes
past 10 A.M.

Idea E. Hogan
County Recorder of Plumas County, Calif.

I, A. J. WATSON, County Surveyor of Plumas
County, hereby certify that I have examined
this map in accordance with the provisions
of law

A. J. Watson 7/1/50
A. J. WATSON, R.E. 2554