


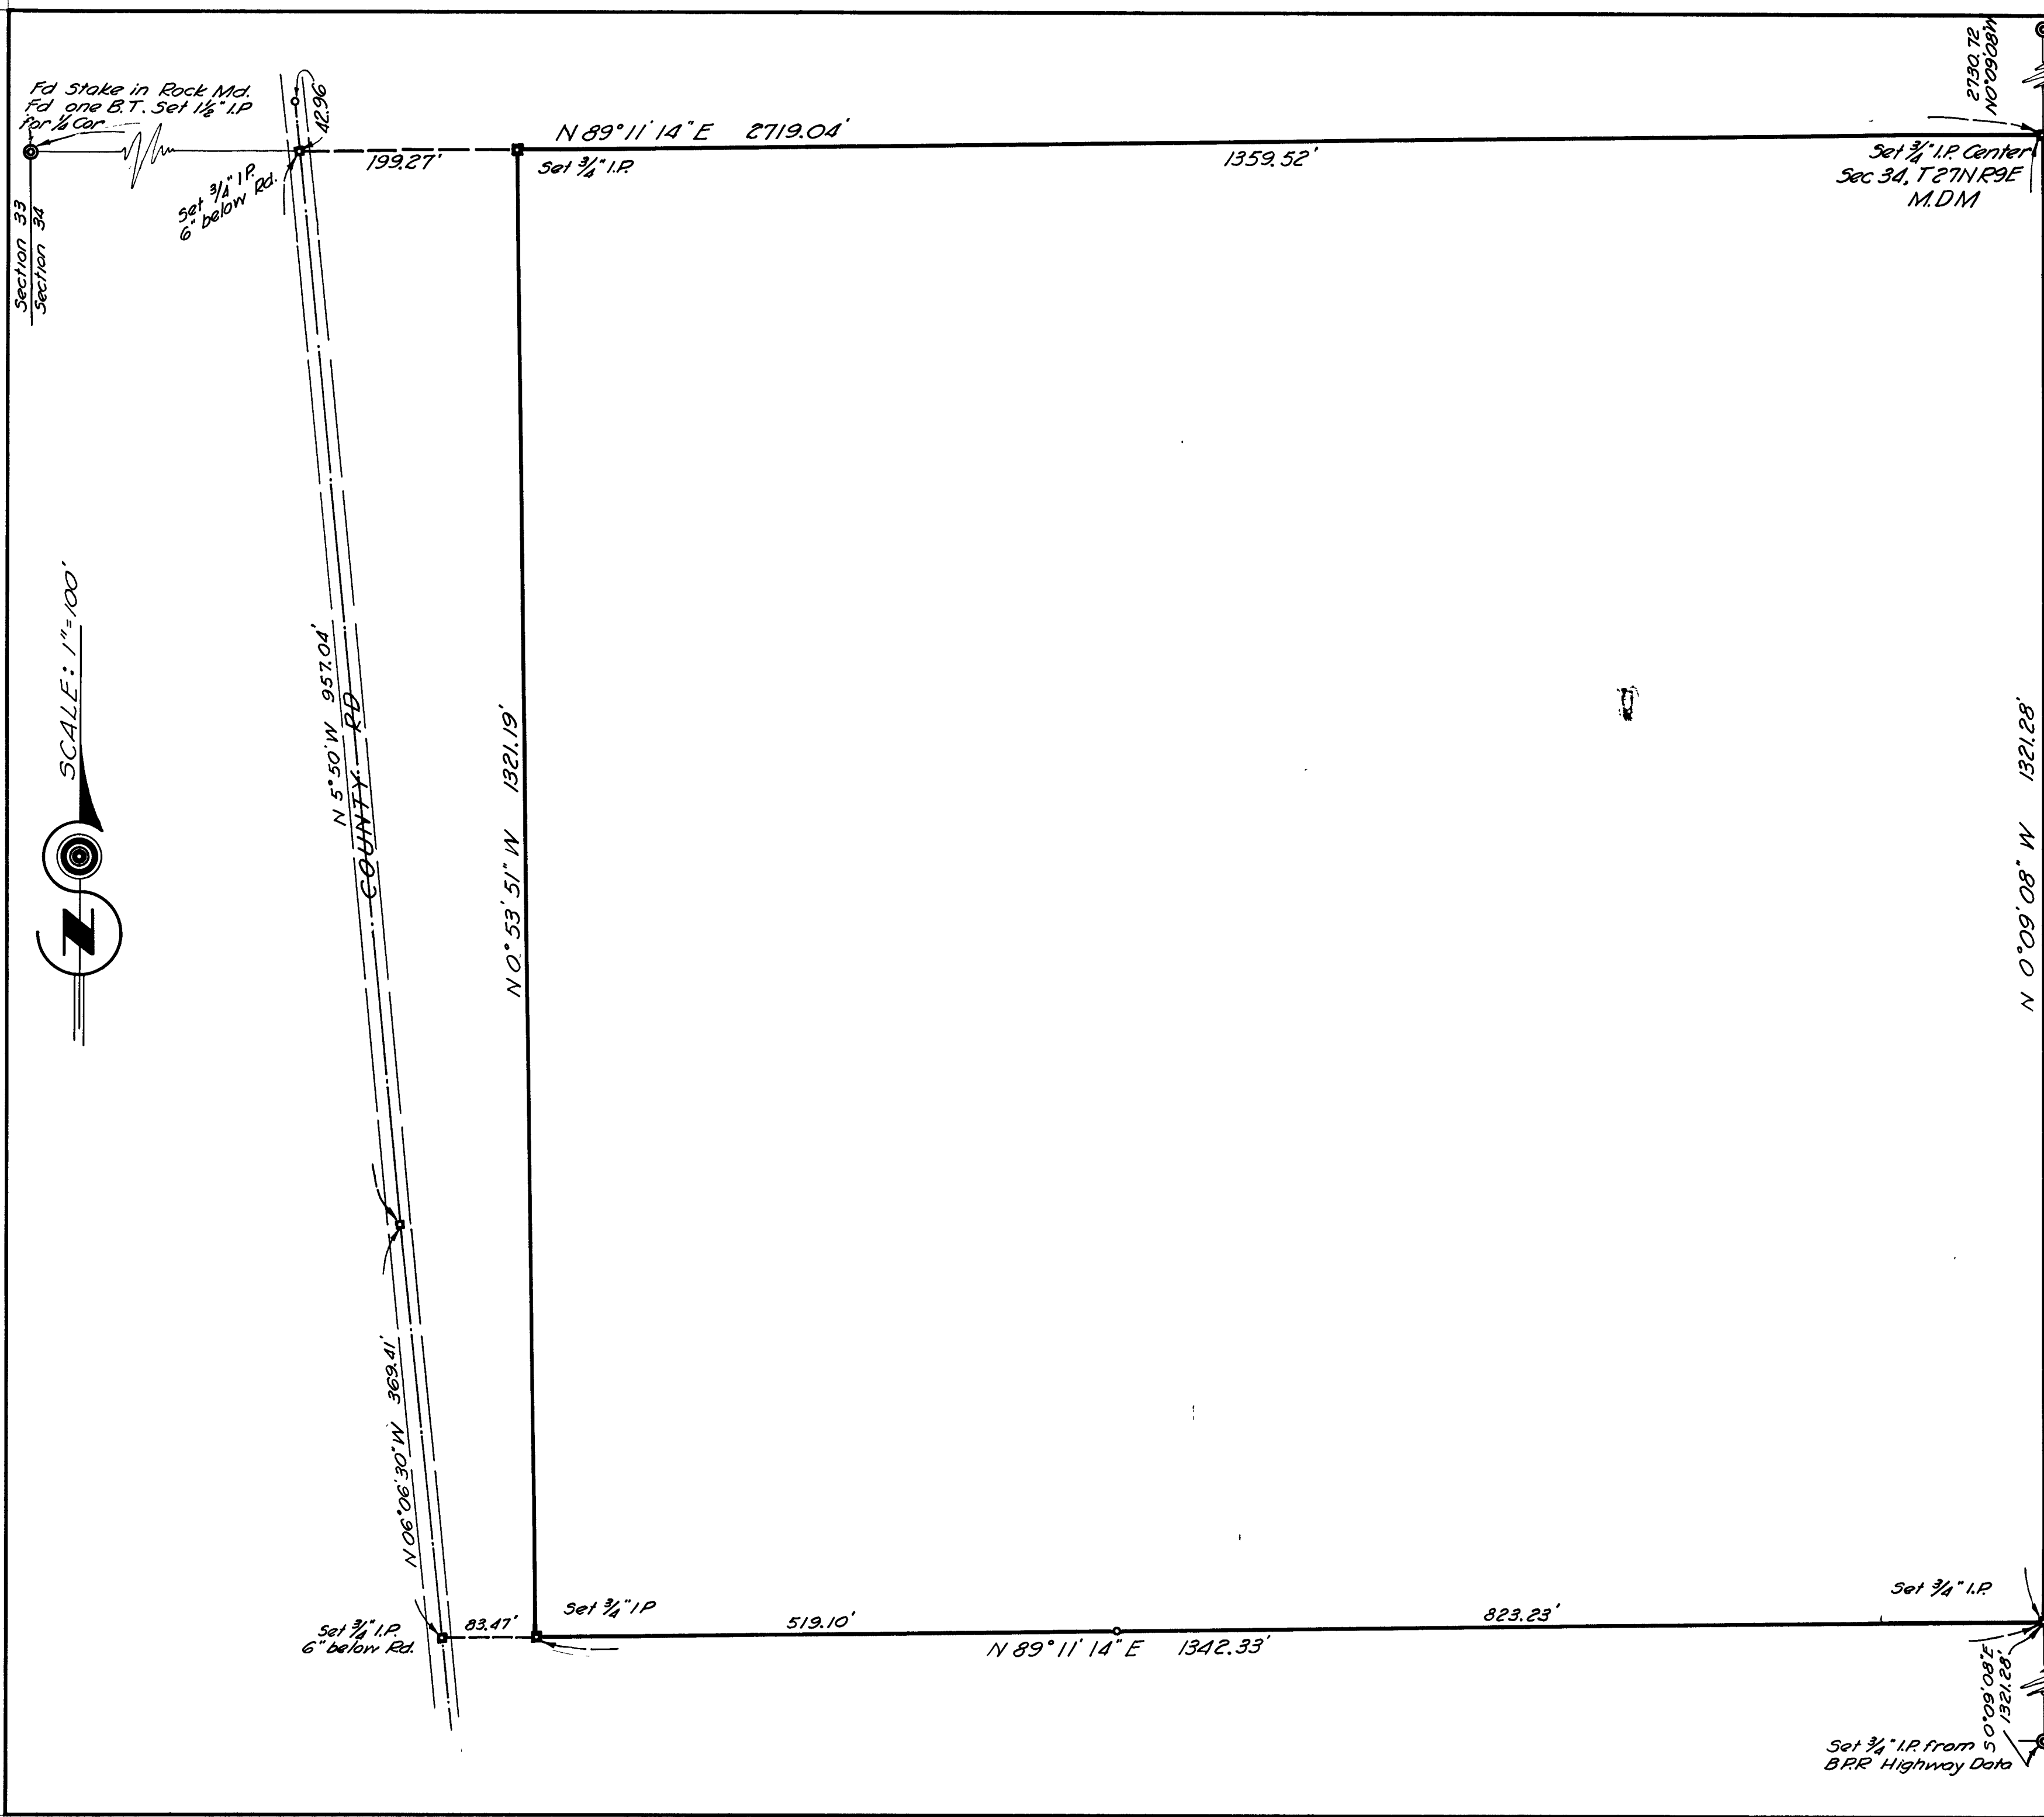

PLUMAS COUNTY
CALIFORNIA
RECORD OF SURVEY
NE 1/4 of the SW 1/4
SEC 34, T27N, R9E, M.D.M.

SURVEYED BY RICHARD R. ECKER
Licensed Surveyor No 2587
Richard R. Ecker

Surveyed at the request of:
MEADOW VALLEY LMBR CO.

Basis of bearings is monumented Highway
Sign Route No 89

Approved after examination and comparing
with data of record.
W. H. Hogan 7/27/50
COUNTY SURVEYOR

FILE NO 283
Filed at the request of Richard R. Ecker
this 28 day of July 1950,
at 45 minutes past 2 o'clock P.m.

Ida E. Hogan
COUNTY RECORDER
Eg. Howe - Deputy