


RECORD OF SURVEY

MADE TO CHECK THE SURVEY SHOWN ON R. OF S. MAP FILE NO 2380, BY RICHARD R. ECKER.
CHECK SURVEY REQUESTED BY LEE HOLLENBECK

SURVEYED JOINTLY BY
W. ROBERT JENNINGS and JAMES F. FLANAGAN
Registered Civil Engineers.

T. 25 N., R. 9 E., N.D.M.

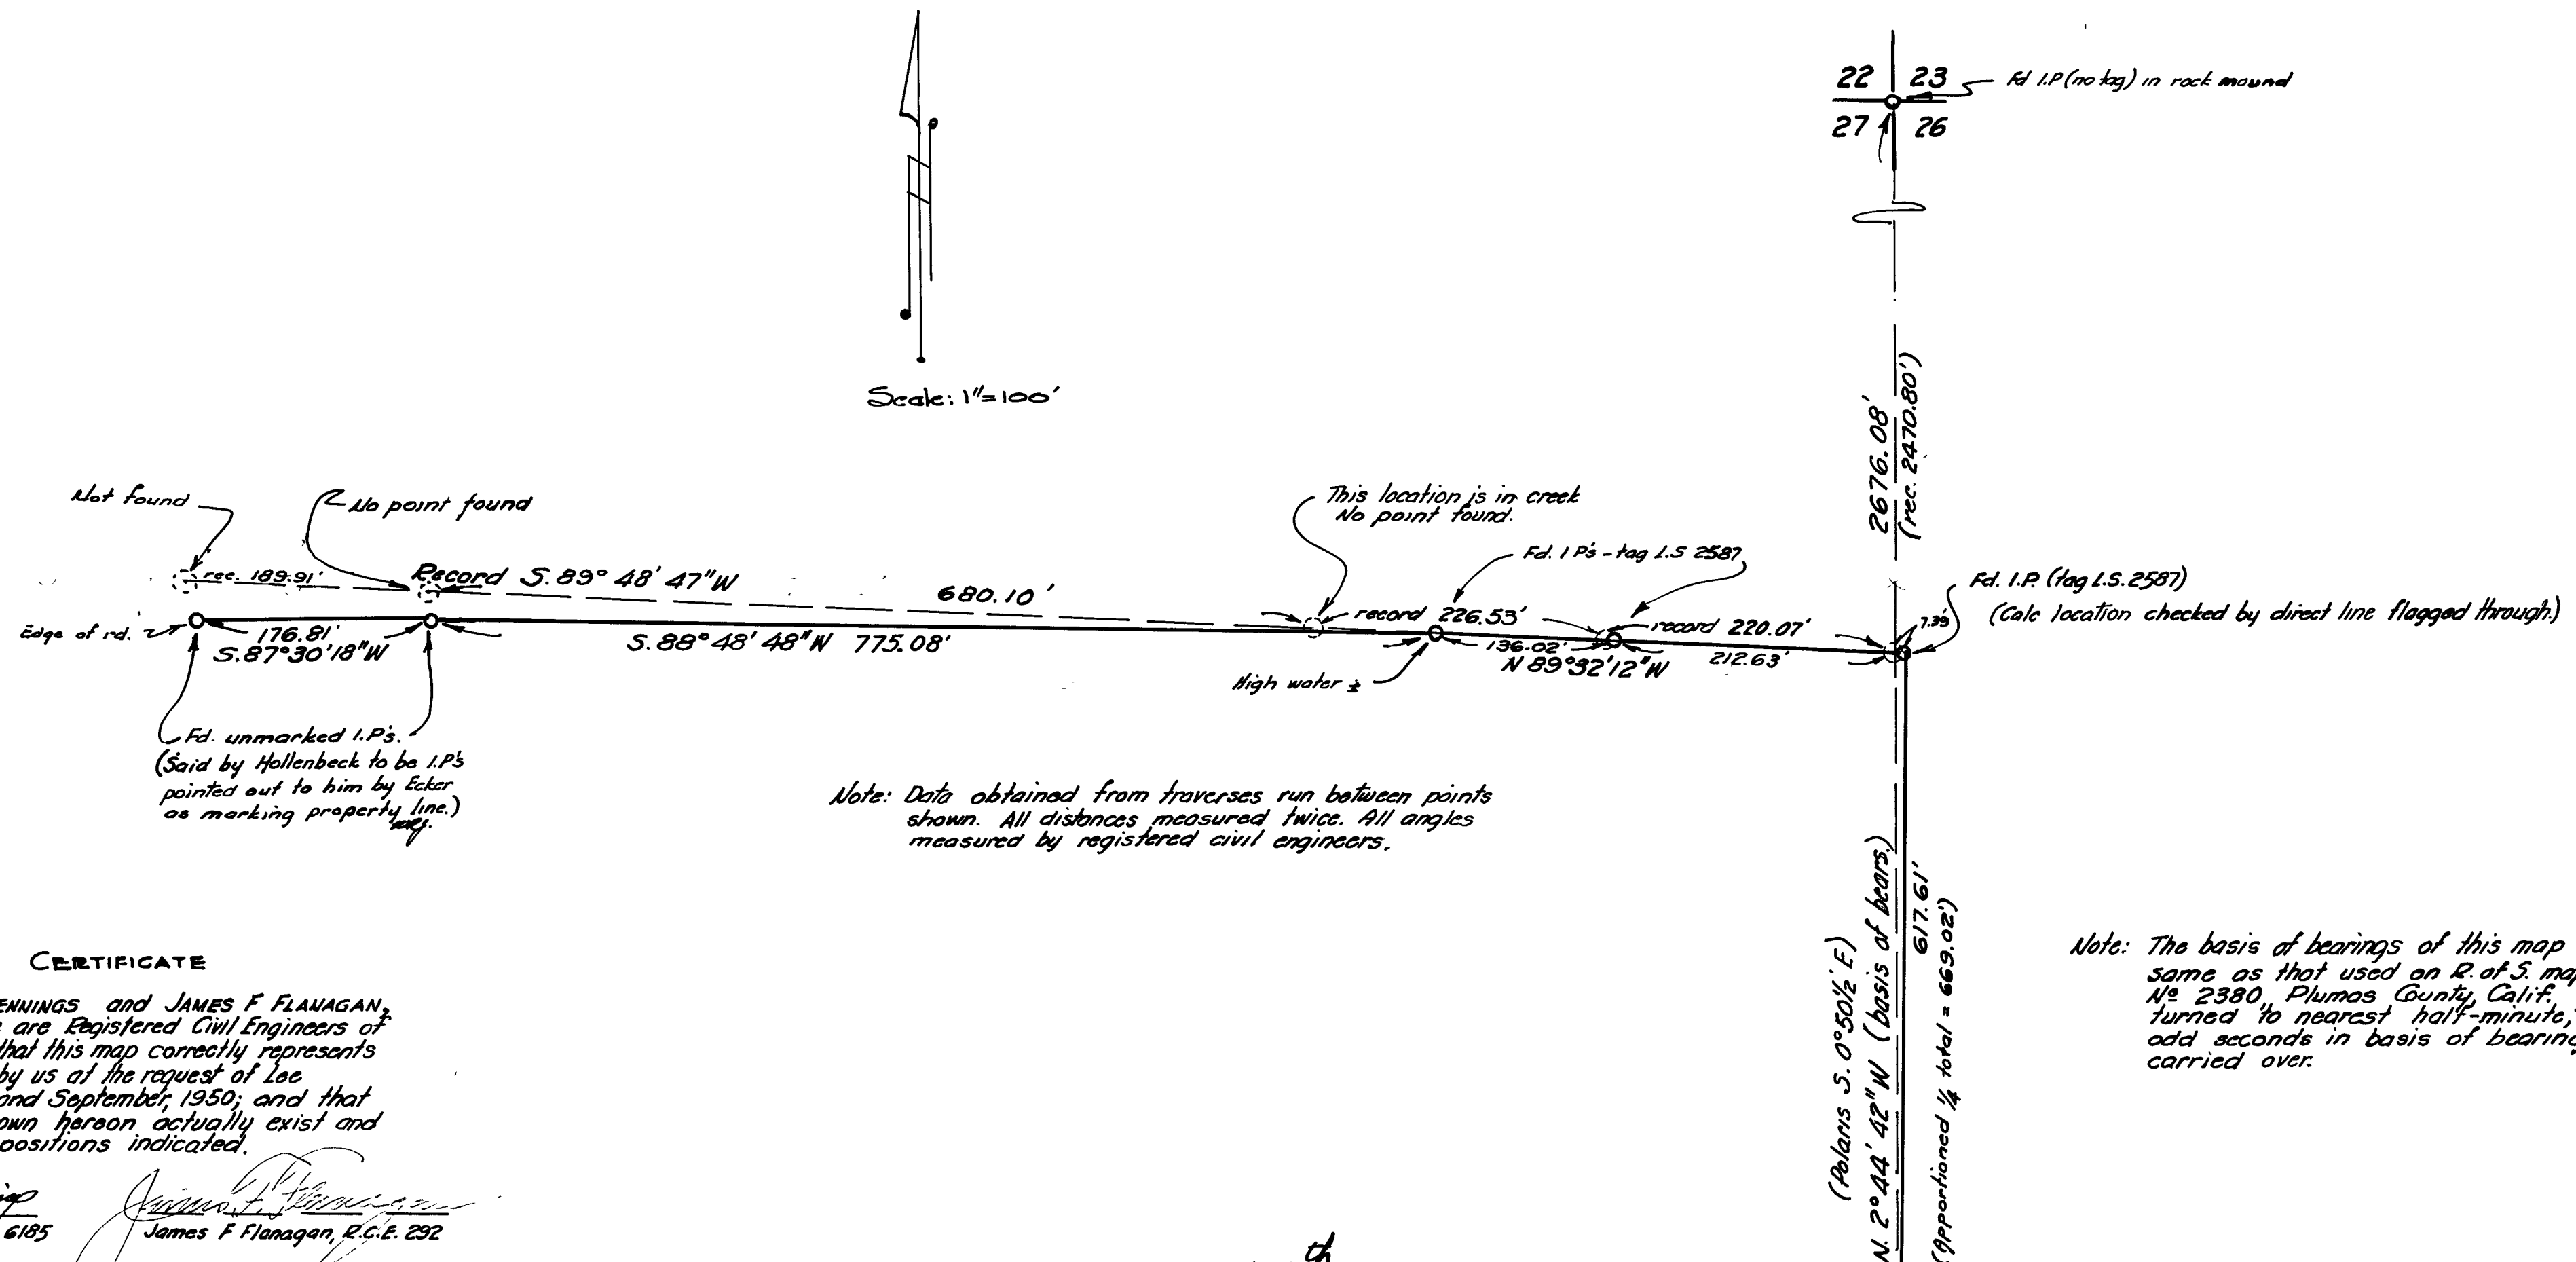

ENGINEERS' CERTIFICATE

We, W. ROBERT JENNINGS and JAMES F. FLANAGAN, hereby certify that we are Registered Civil Engineers of the State of California; that this map correctly represents a survey made jointly by us at the request of Lee Hollenbeck in August and September, 1950; and that all the monuments shown hereon actually exist and actually occupy the positions indicated.

W. Robert Jennings
W. Robert Jennings, R.C.E. 6185

James F. Flanagan
James F. Flanagan, R.C.E. 292

FILED FOR RECORD THIS 27th DAY OF
Sept 1950, AT 30 MINUTES PAST
1 P. M.

Lee E. Hogan
COUNTY RECORDER OF PLUMAS COUNTY, CALIF.

Fee: \$1.00

FILE NO 738

I, A. J. Watson, County Surveyor of Plumas County, Calif., hereby certify that I have examined this map in accordance with the provisions of law.

Date: 9/25/50

A. J. Watson
A. J. Watson, R.C.E. 2554

IRS 46