

PLUMAS COUNTY

CALIFORNIA

RECORD OF SURVEY

Of a portion of the NW $\frac{1}{4}$ of the NW $\frac{1}{4}$, of Sec. 20,
in T24N, R10E, MDM.

Surveyed at the request of Erwin M. Wright

By Richard R. Ecker, Licensed
Surveyor, No. 2587

Approved after examination and comparing with data
of record.



Richard R. Ecker
9/23/50
COUNTY SURVEYOR

FILE NO. 1017

Filed at the request of Richard R. Ecker this 23rd day
of Oct 1950 at 30 minutes past 3 o'clock P.M.

Ida E. Hogan
COUNTY RECORDER

Basis of bearings is established from record bearing of the
State Highway hereon shown and defined by monuments on
the R/W lines.

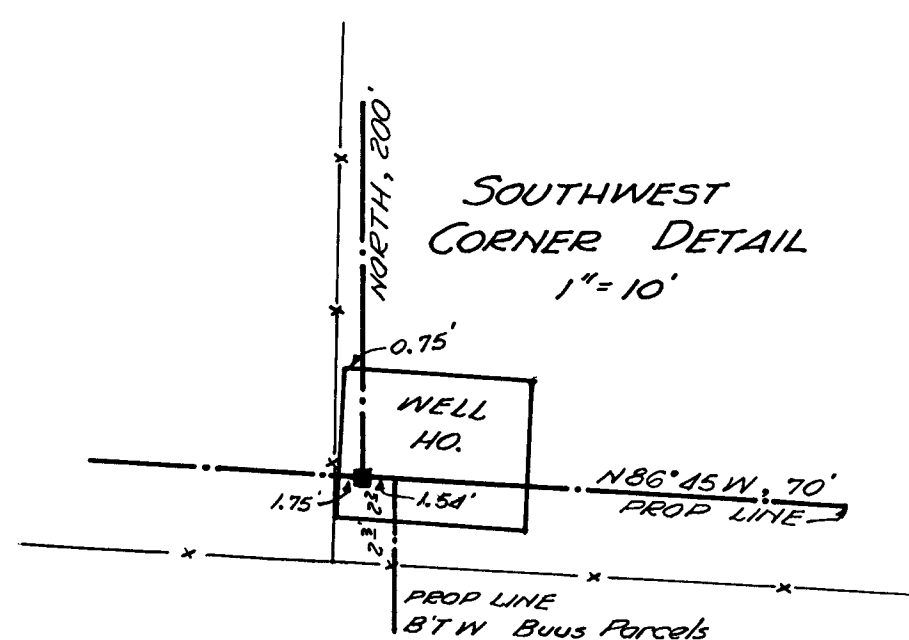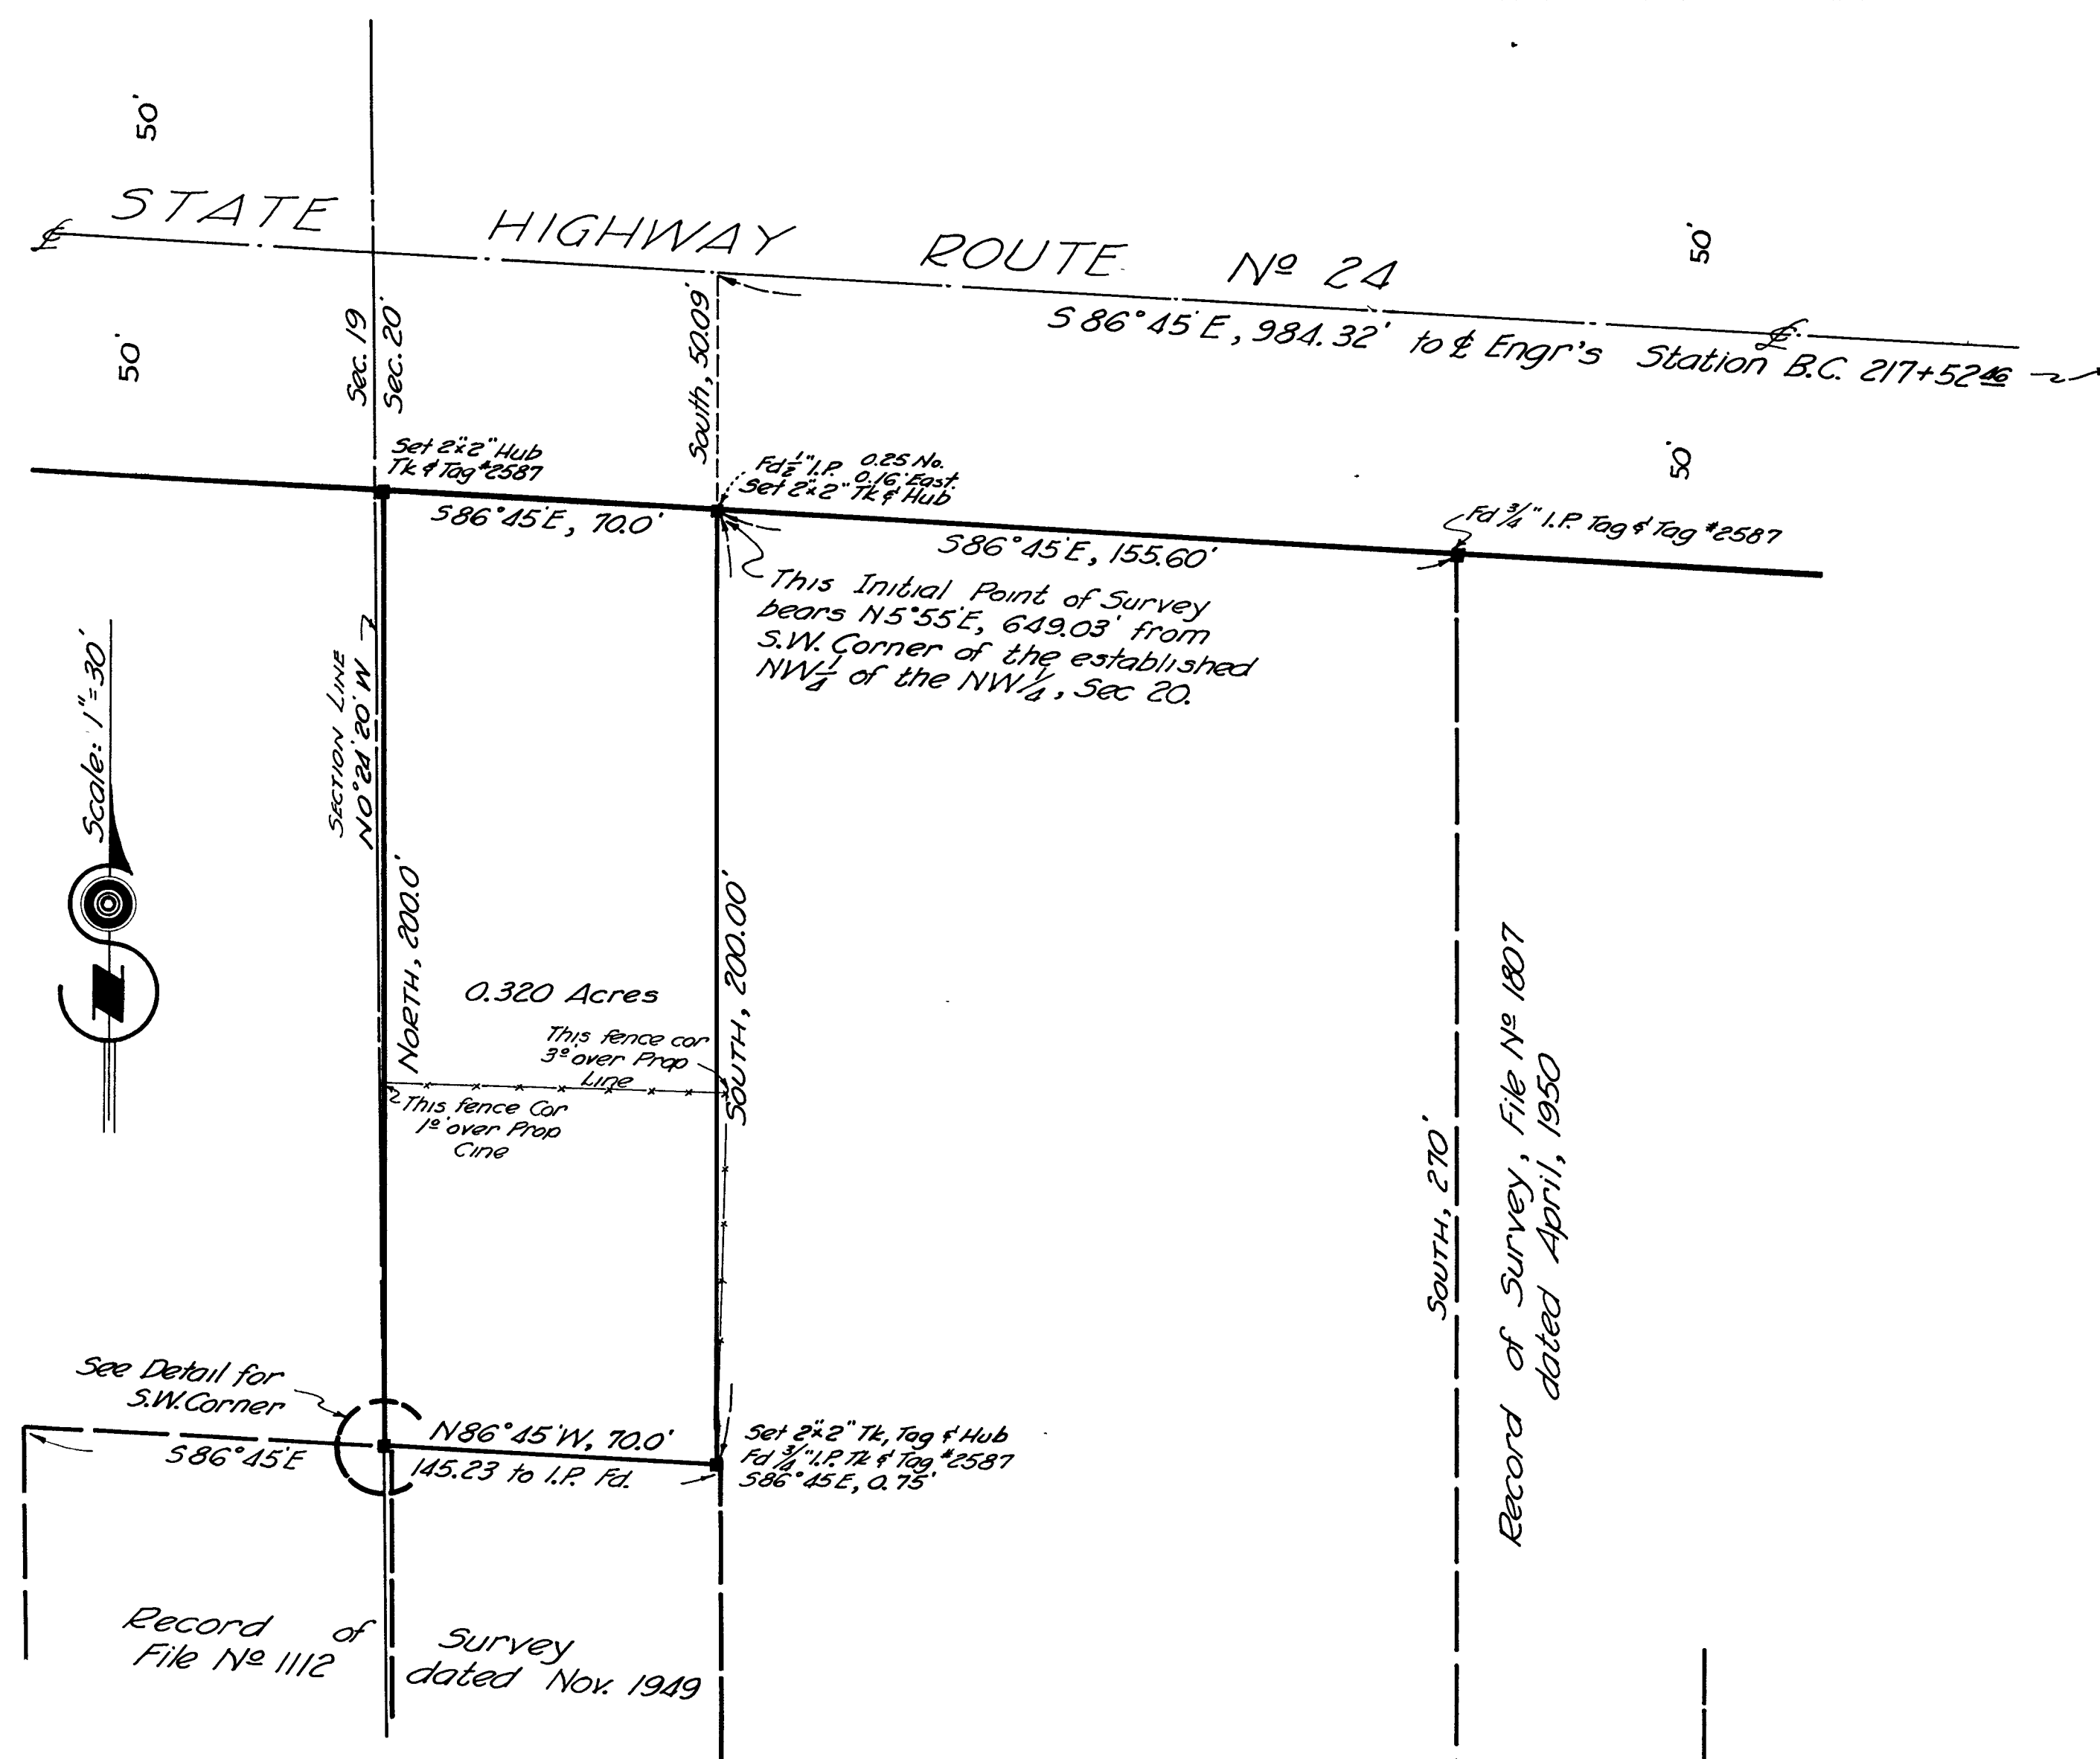

IRS 47