

RECORD OF SURVEY

OF

A PORTION OF THE LANDS OF FERN C. JENSEN
ARTHUR L. JENSEN

SITUATE IN THE SOUTHEAST QUARTER, SEC 7,
T28N, R7E, M.D.B. & M.
PLUMAS CO. CALIFORNIA

SCALE: 1" = 60'


SURVEYED AT THE REQUEST OF THE STANDARD OIL CO. OF CALIFORNIA

By

Richard R. Ecker
Licensed Surveyor #2587
November, 1950

Approved after examination and comparing with data
of record.

[Signature] 11/17/50
COUNTY SURVEYOR

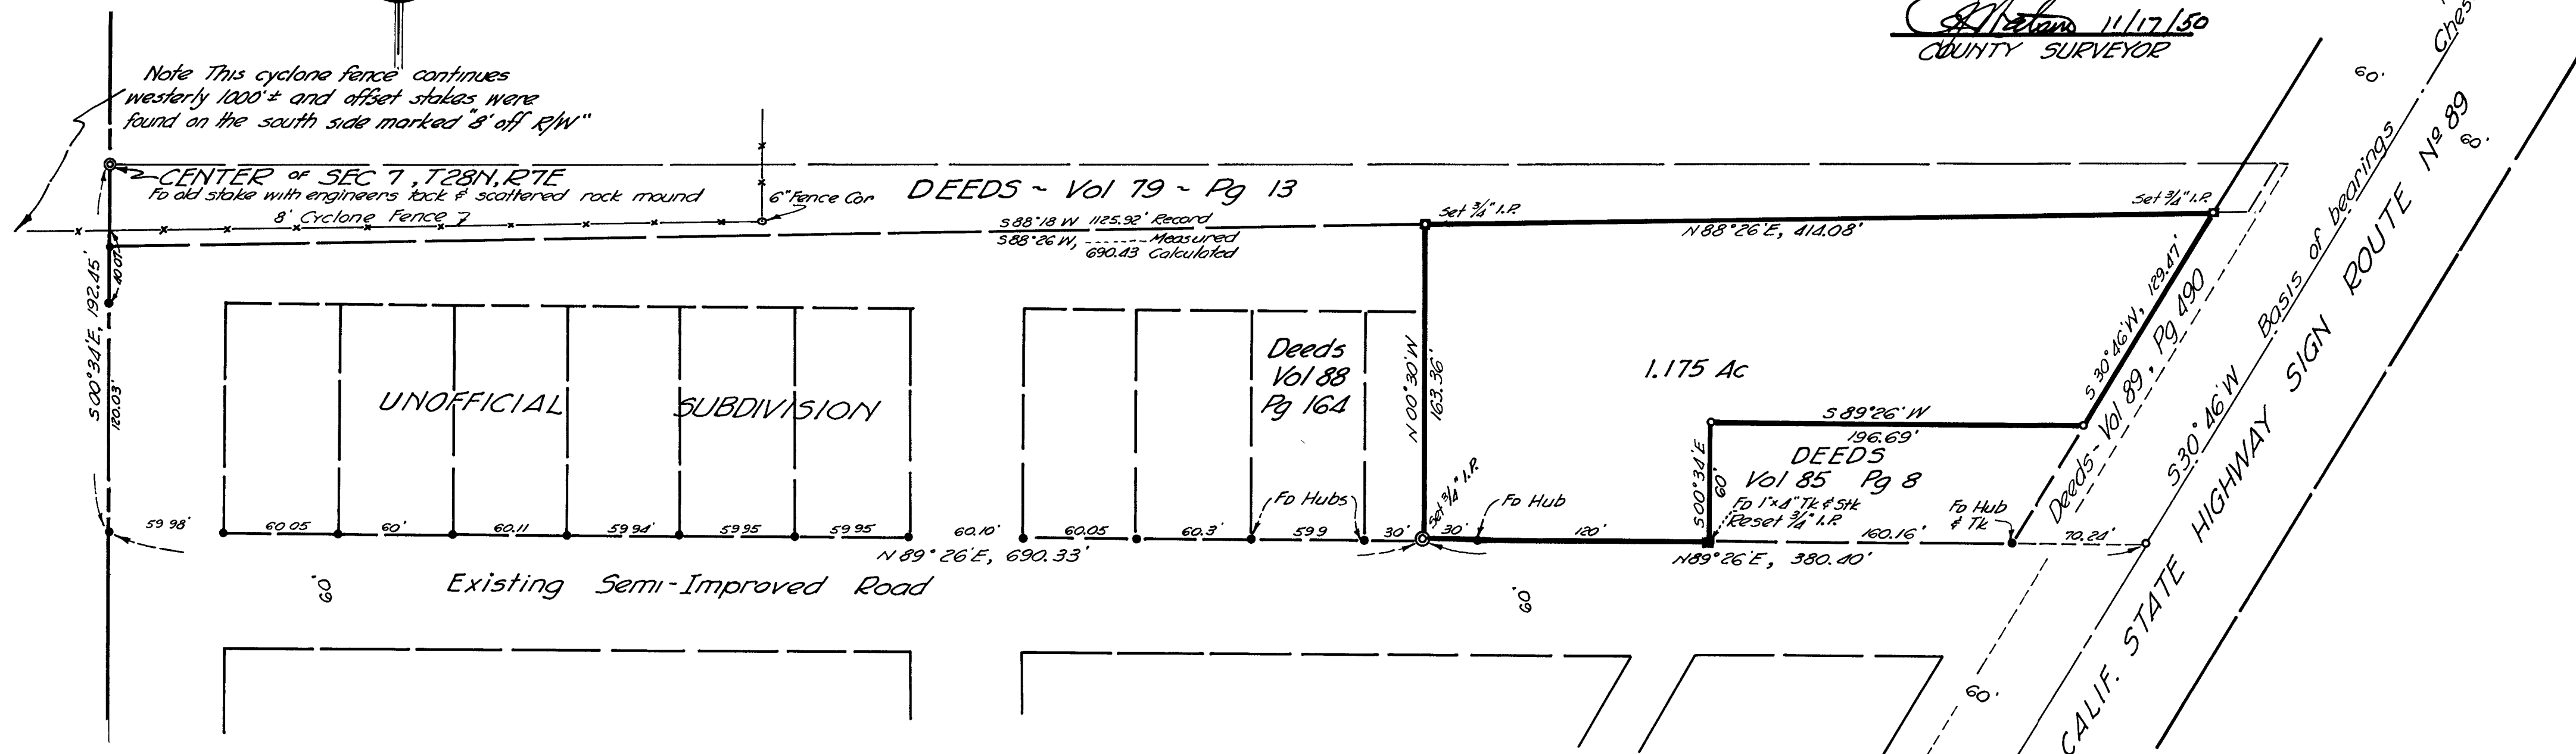

Unless otherwise noted,

- Indicate 1"x1" hubs in rock mounds found.
- Indicate 2"x2" Hubs with tack & Tag #2587

[Signature]

To Mineral

File No - 1194
Filed at the request of Richard R. Ecker this 17th day of
November, 1950, at 29 minutes past 11 o'clock, A.M.
[Signature]
COUNTY RECORDER

1R5 48