

RECORD OF SURVEY

OF

A PORTION OF THE LANDS OF FERN C. JENSEN
 & ARTHUR L. JENSEN,
 RALPH N. DIXON, GORDON A. PARKER & GROVER C. CORY
 SITUATE IN THE SOUTHEAST QUARTER, SEC 7,
 T28N, R7E, M.D.B. & M.
 PLUMAS CO. CALIFORNIA

SCALE: 1" = 60'


SURVEYED AT THE REQUEST OF MRS. FERN C. JENSEN, A WIDOW

By

Richard R. Ecker
Licensed Surveyor #2587
November. 1950

Approved after examination and comparing with data of record.

J. Metana 12/19/50
COUNTY SURVEYOR

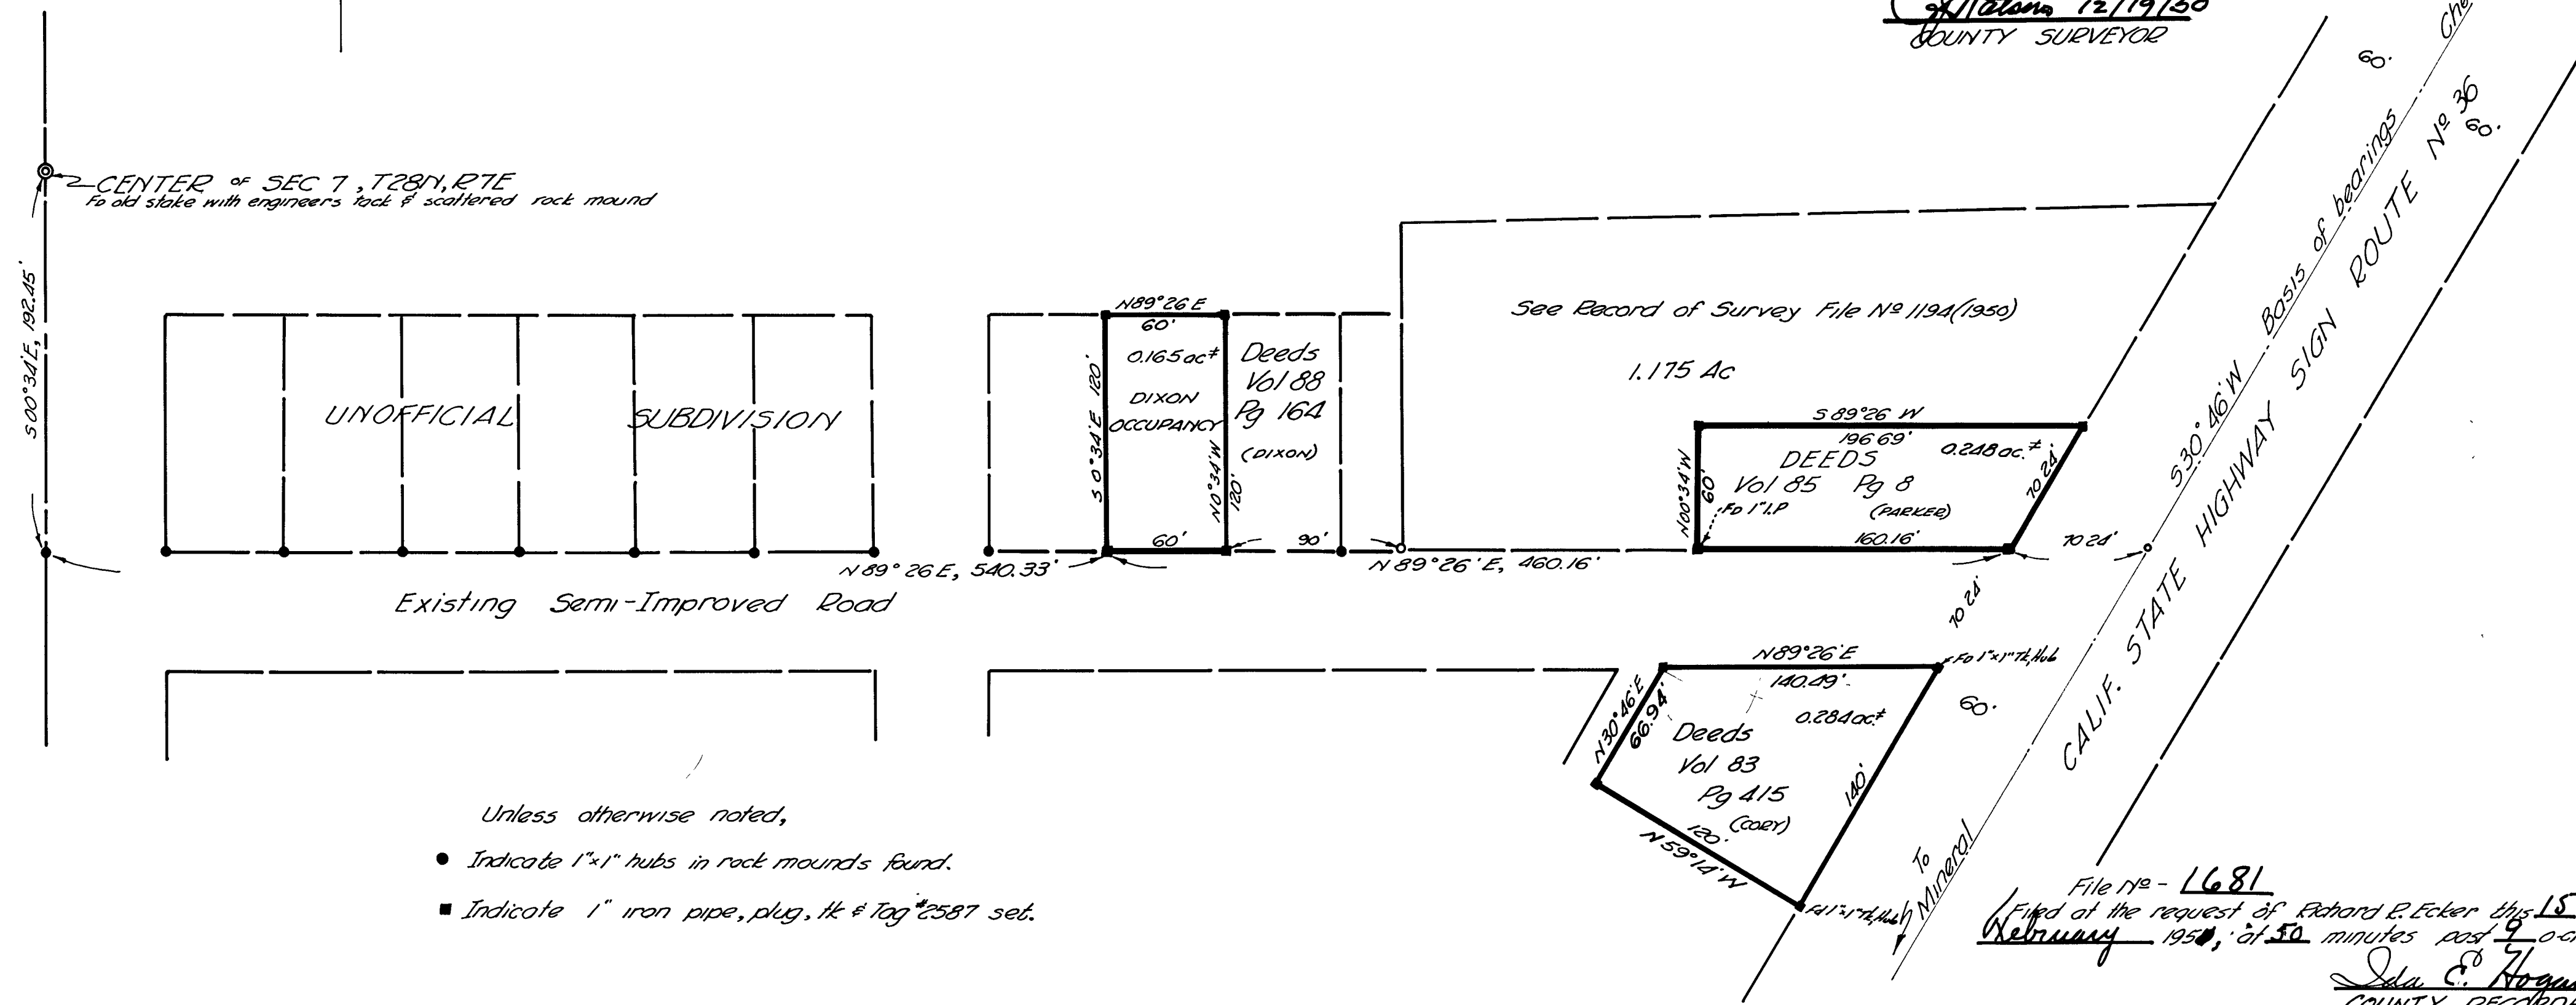

File No - 1681
Filed at the request of Richard R. Ecker this 15 day of
February 1950, at 50 minutes past 9 o'clock P.M.

Ida C. Hogan
COUNTY RECORDER

~~Property~~ 1R5-54