

RECORD OF SURVEY



OF

A PORTION OF THE LANDS OF MARY B. LAWSON
DESCRIBED IN DEED, SER. NO 1514, OFFICIAL RECORDS, VOL 39
AT PAGE 244.
SITUATE IN THE SOUTHEAST QUARTER OF THE
SOUTHWEST QUARTER, SEC. 4, T26N, R10E,
PLUMAS CO. M.D.M. CALIFORNIA

SURVEYED AT THE REQUEST OF MR. HERBERT GREINER.

By

Richard D. Ecker
Licensed Surveyor #2587
February, 1951

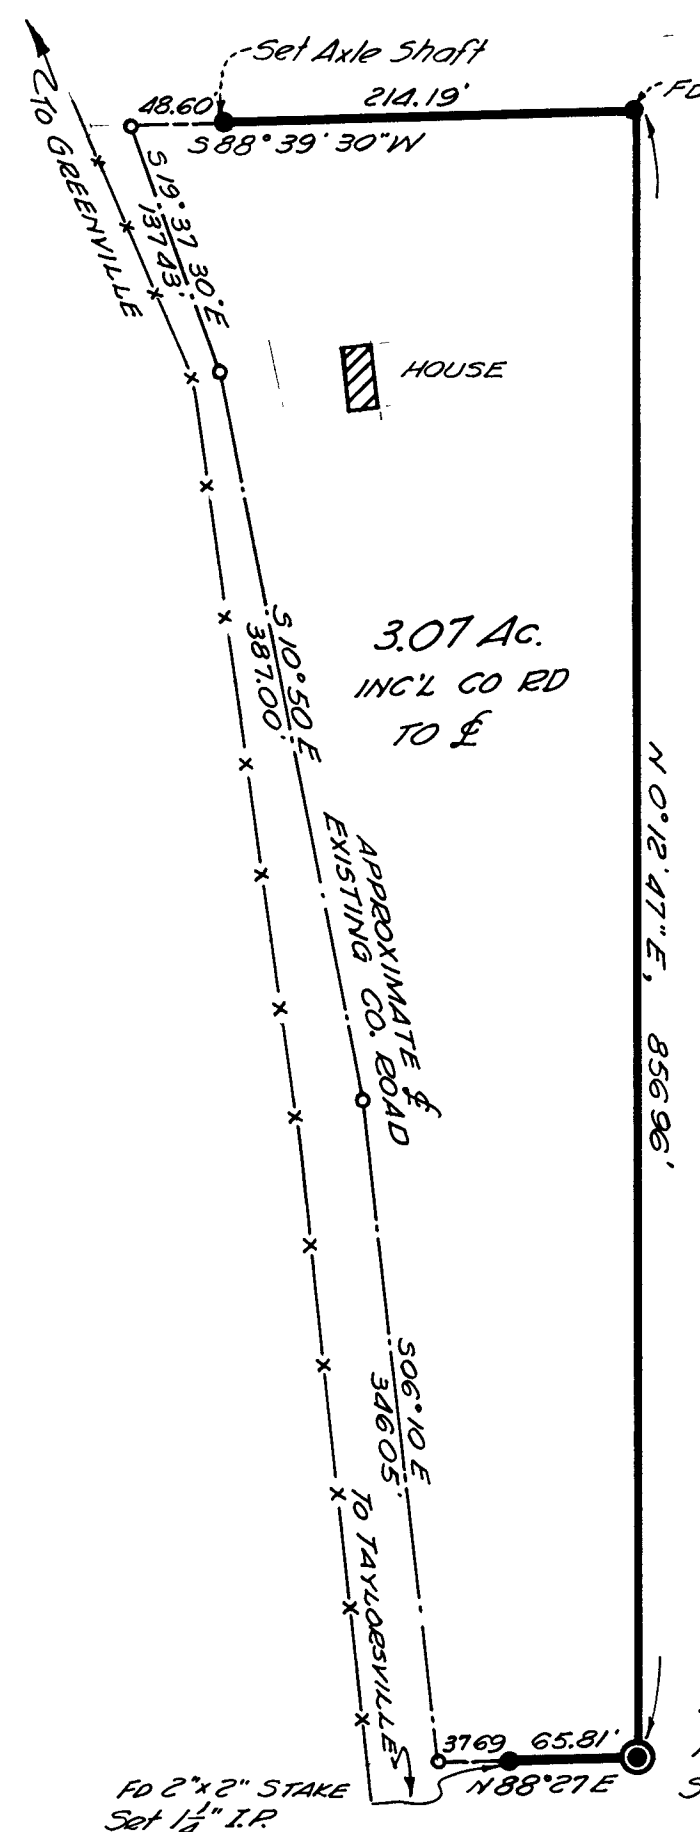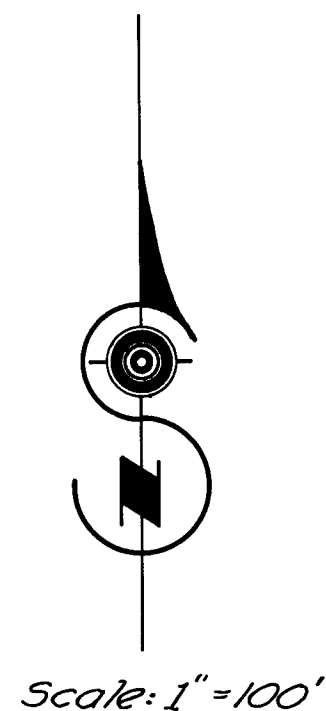

- Indicates Nail & Shiner
- Indicates 1/4" Iron Pipe unless noted.

Approved after examination: Date: 2/28/51

[Signature]
COUNTY SURVEYOR

Basis of bearings: Derived from the "call" on the monumented North boundary of the Cecelia E. Phippen property as described in Deeds, Vol 88, at page 331; Plumas County Records.

1/4 CORNER COMMON TO
SECS 4 & 9, T26N, R10E, M.D.M.
FD ROCK MOUND
Set 1/4" I.P. in center

File # 1747
Filed at the request of Richard D. Ecker this 28th day of
Feb 1951, at 5 minutes past 10 o'clock, A M.

[Signature]
COUNTY RECORDER

17555