
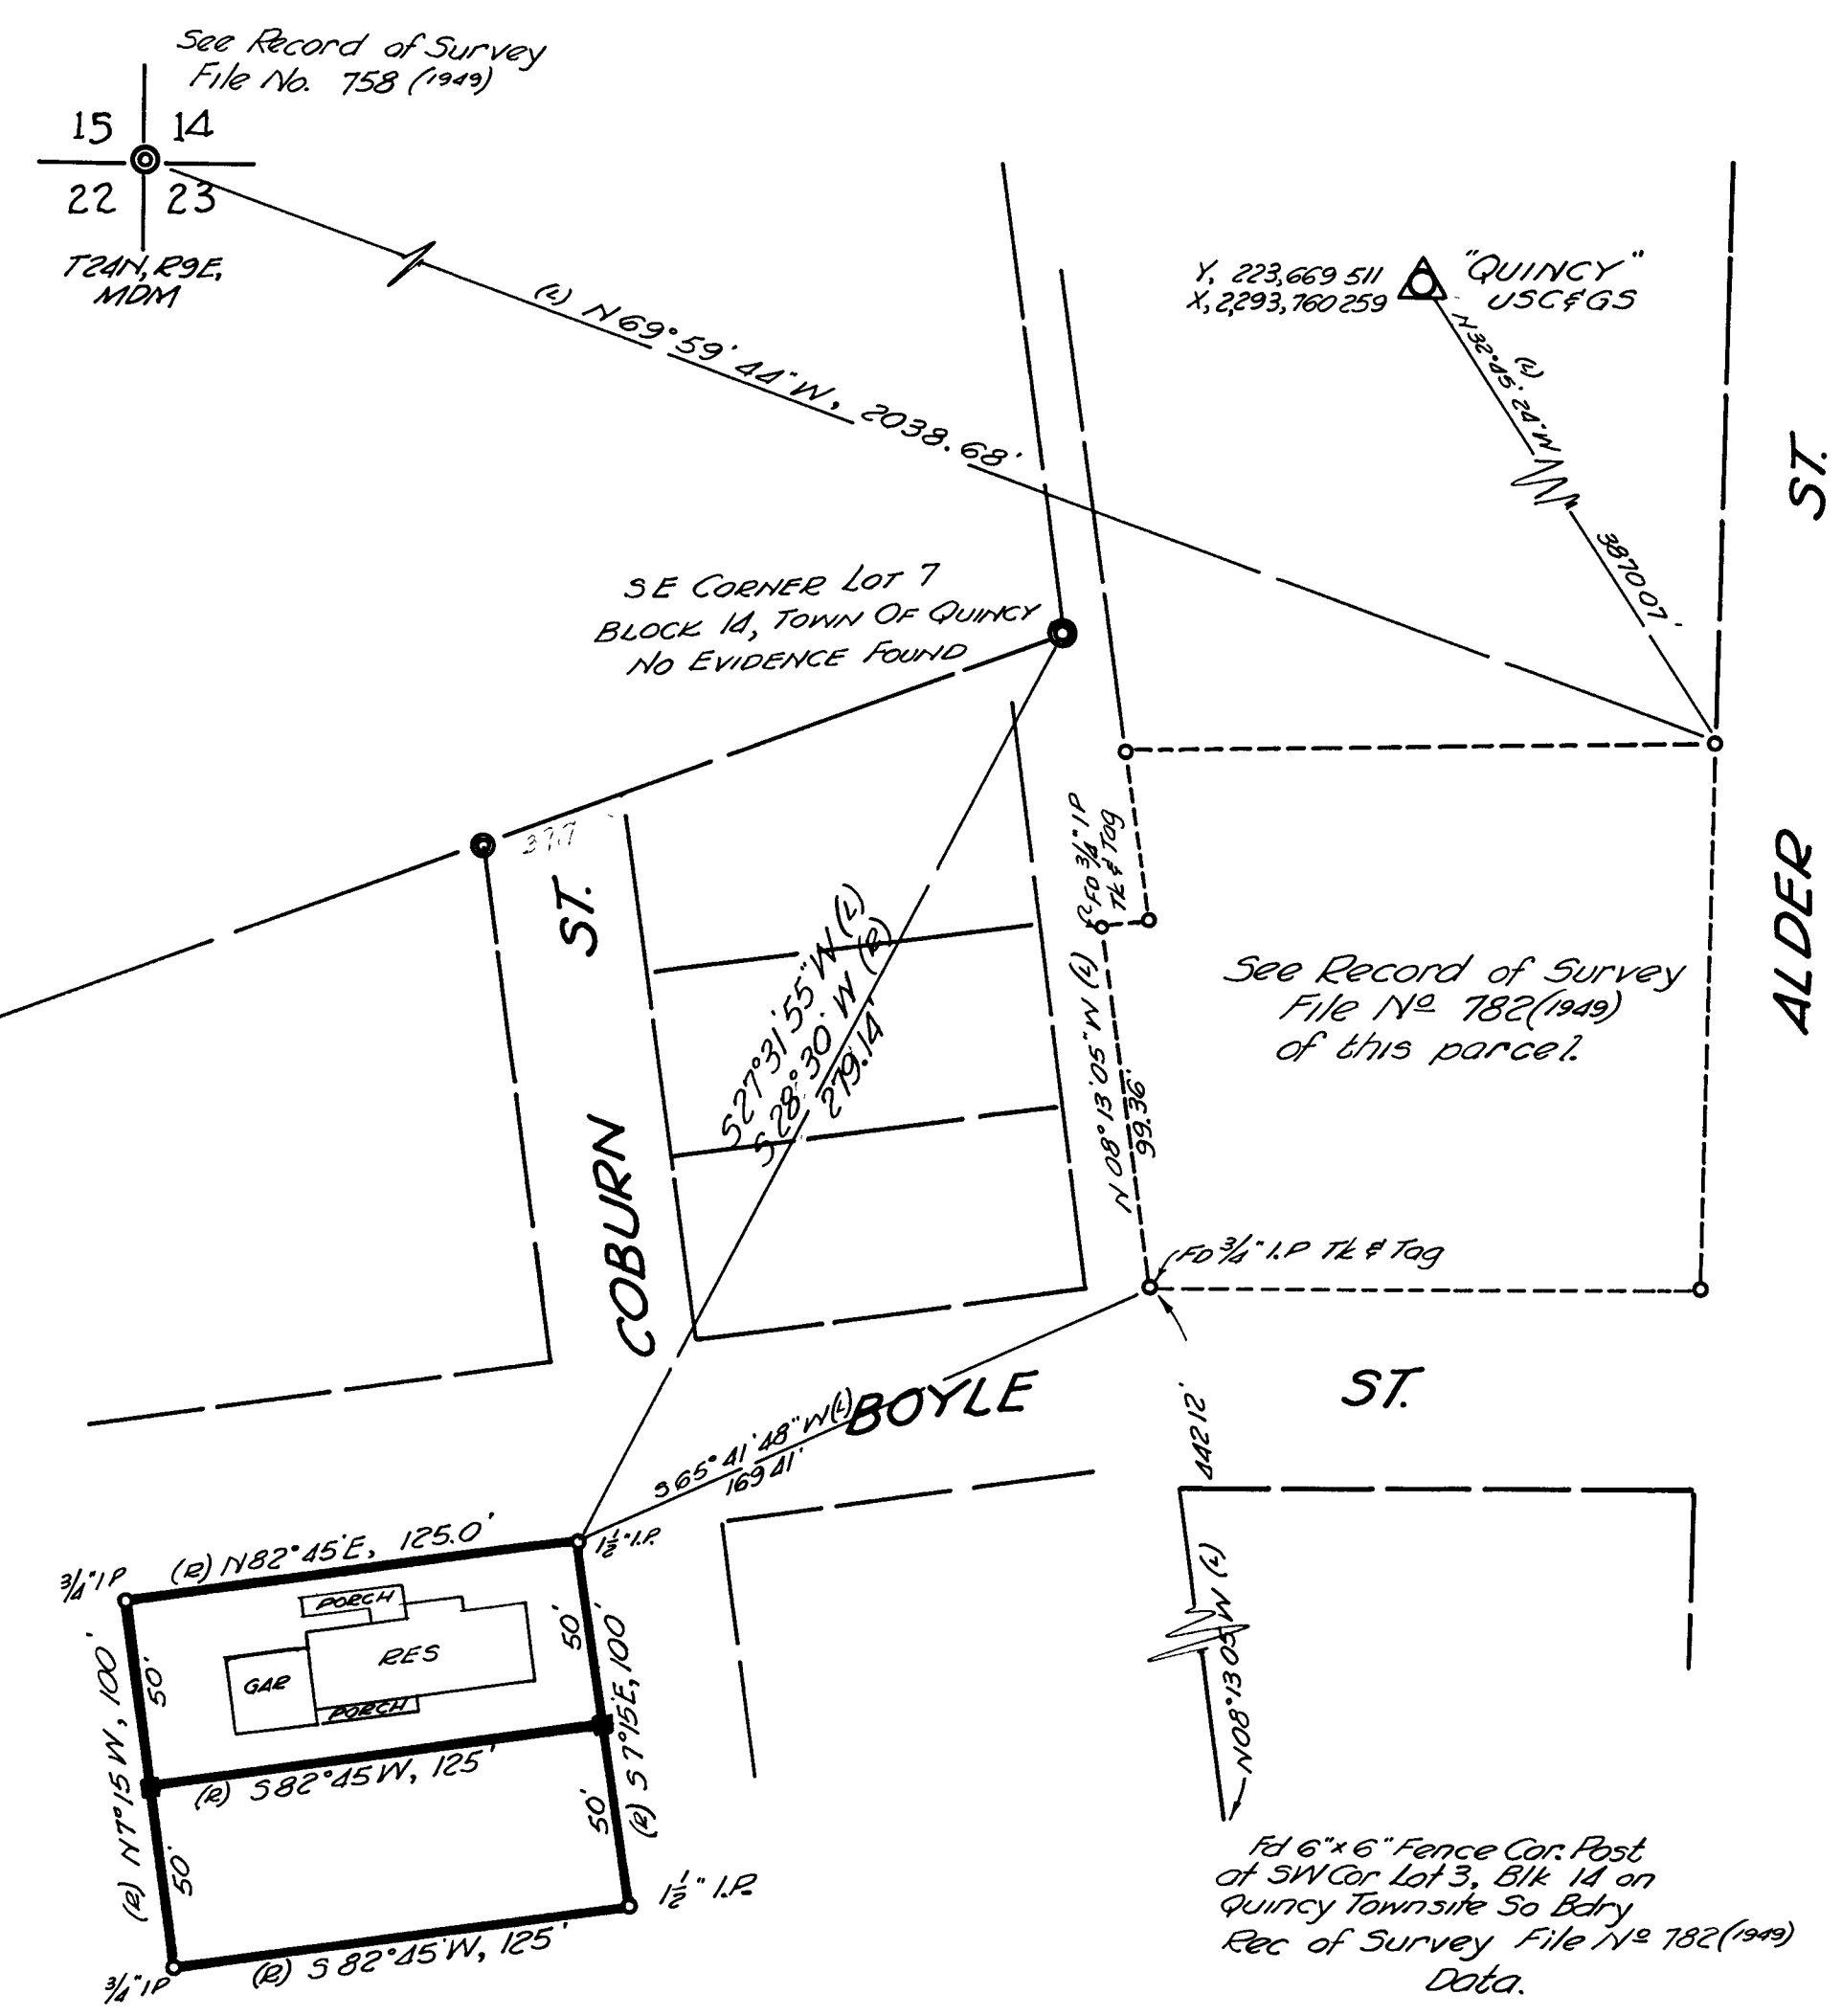


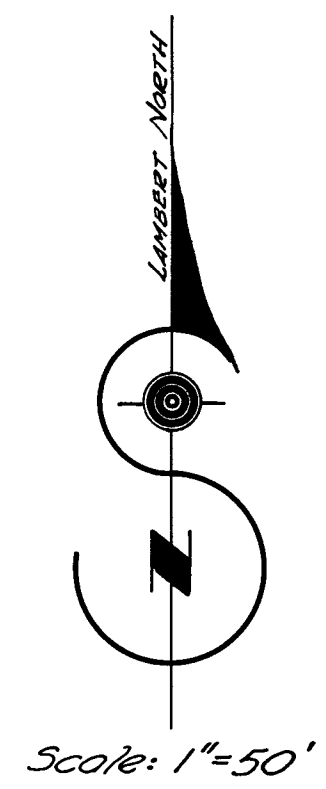

- INDICATE Iron Pipe of Size Shown.
- Indicate 2" x 2" Hub.

RECORD OF SURVEY PLUMAS CO. — CALIFORNIA

OF A PORTION OF LOT 10, BLOCK 14 AS SHOWN ON OFFICIAL PLAT OF THE TOWN OF QUINCY FILED JULY 3RD 1873 IN THE OFFICE OF THE COUNTY RECORDER OF SAID PLUMAS CO. AND MORE PARTICULARLY DESCRIBED IN DEED DATED DEC 1, 1950 & RECORDED IN OFFICIAL RECORDS OF PLUMAS CO., VOL. 39 O.R. AT PAGE 133.

Surveyed at the request of Norman Miller, Feb, 1951
BY Richard R. Ecker
Richard R. Ecker
LICENSED SURVEYOR NO 2587

Approved after examination
and comparing with data of
record.
G. J. Hagan 3/2/51
COUNTY SURVEYOR

File No. 1776
Filed at request of Richard
R. Ecker this 5th day of Mar '51
at 50 minutes past 11 o'clock A m.
J. H. Hogan
COUNTY RECORDER

Bearings, distances and coordinates are in terms of the State of California Grid No. 1 of the Lambert Conformal Projection, and controlled locally by U.S.C. & G.S. Triangulation Station "Quincy, 1949" and equated to the record data above mentioned as the basis of this survey.

- (L) = Lambert bearing.
- (R) = Record bearing.