

PLUMAS COUNTY CALIFORNIA

RECORD OF SURVEY


OF A PORTION OF LOTS 1 & 6, BLOCK 7, TOWN OF GREENVILLE,
AS PLATTED AND FILED IN THE OFFICE OF THE PLUMAS CO.
RECORDER; DENOTING THE RELATIONSHIP
TO DEEDS OF RECORD

SURVEYED AT THE REQUEST OF MR. ROBERT HALL, A MARRIED MAN.

BY

Richard R. Ecker
Licensed Surveyor #2587
March 1951
SCALE: 1" = 50'

EXCEPTION
VOL 78 Deeds, Pg 136

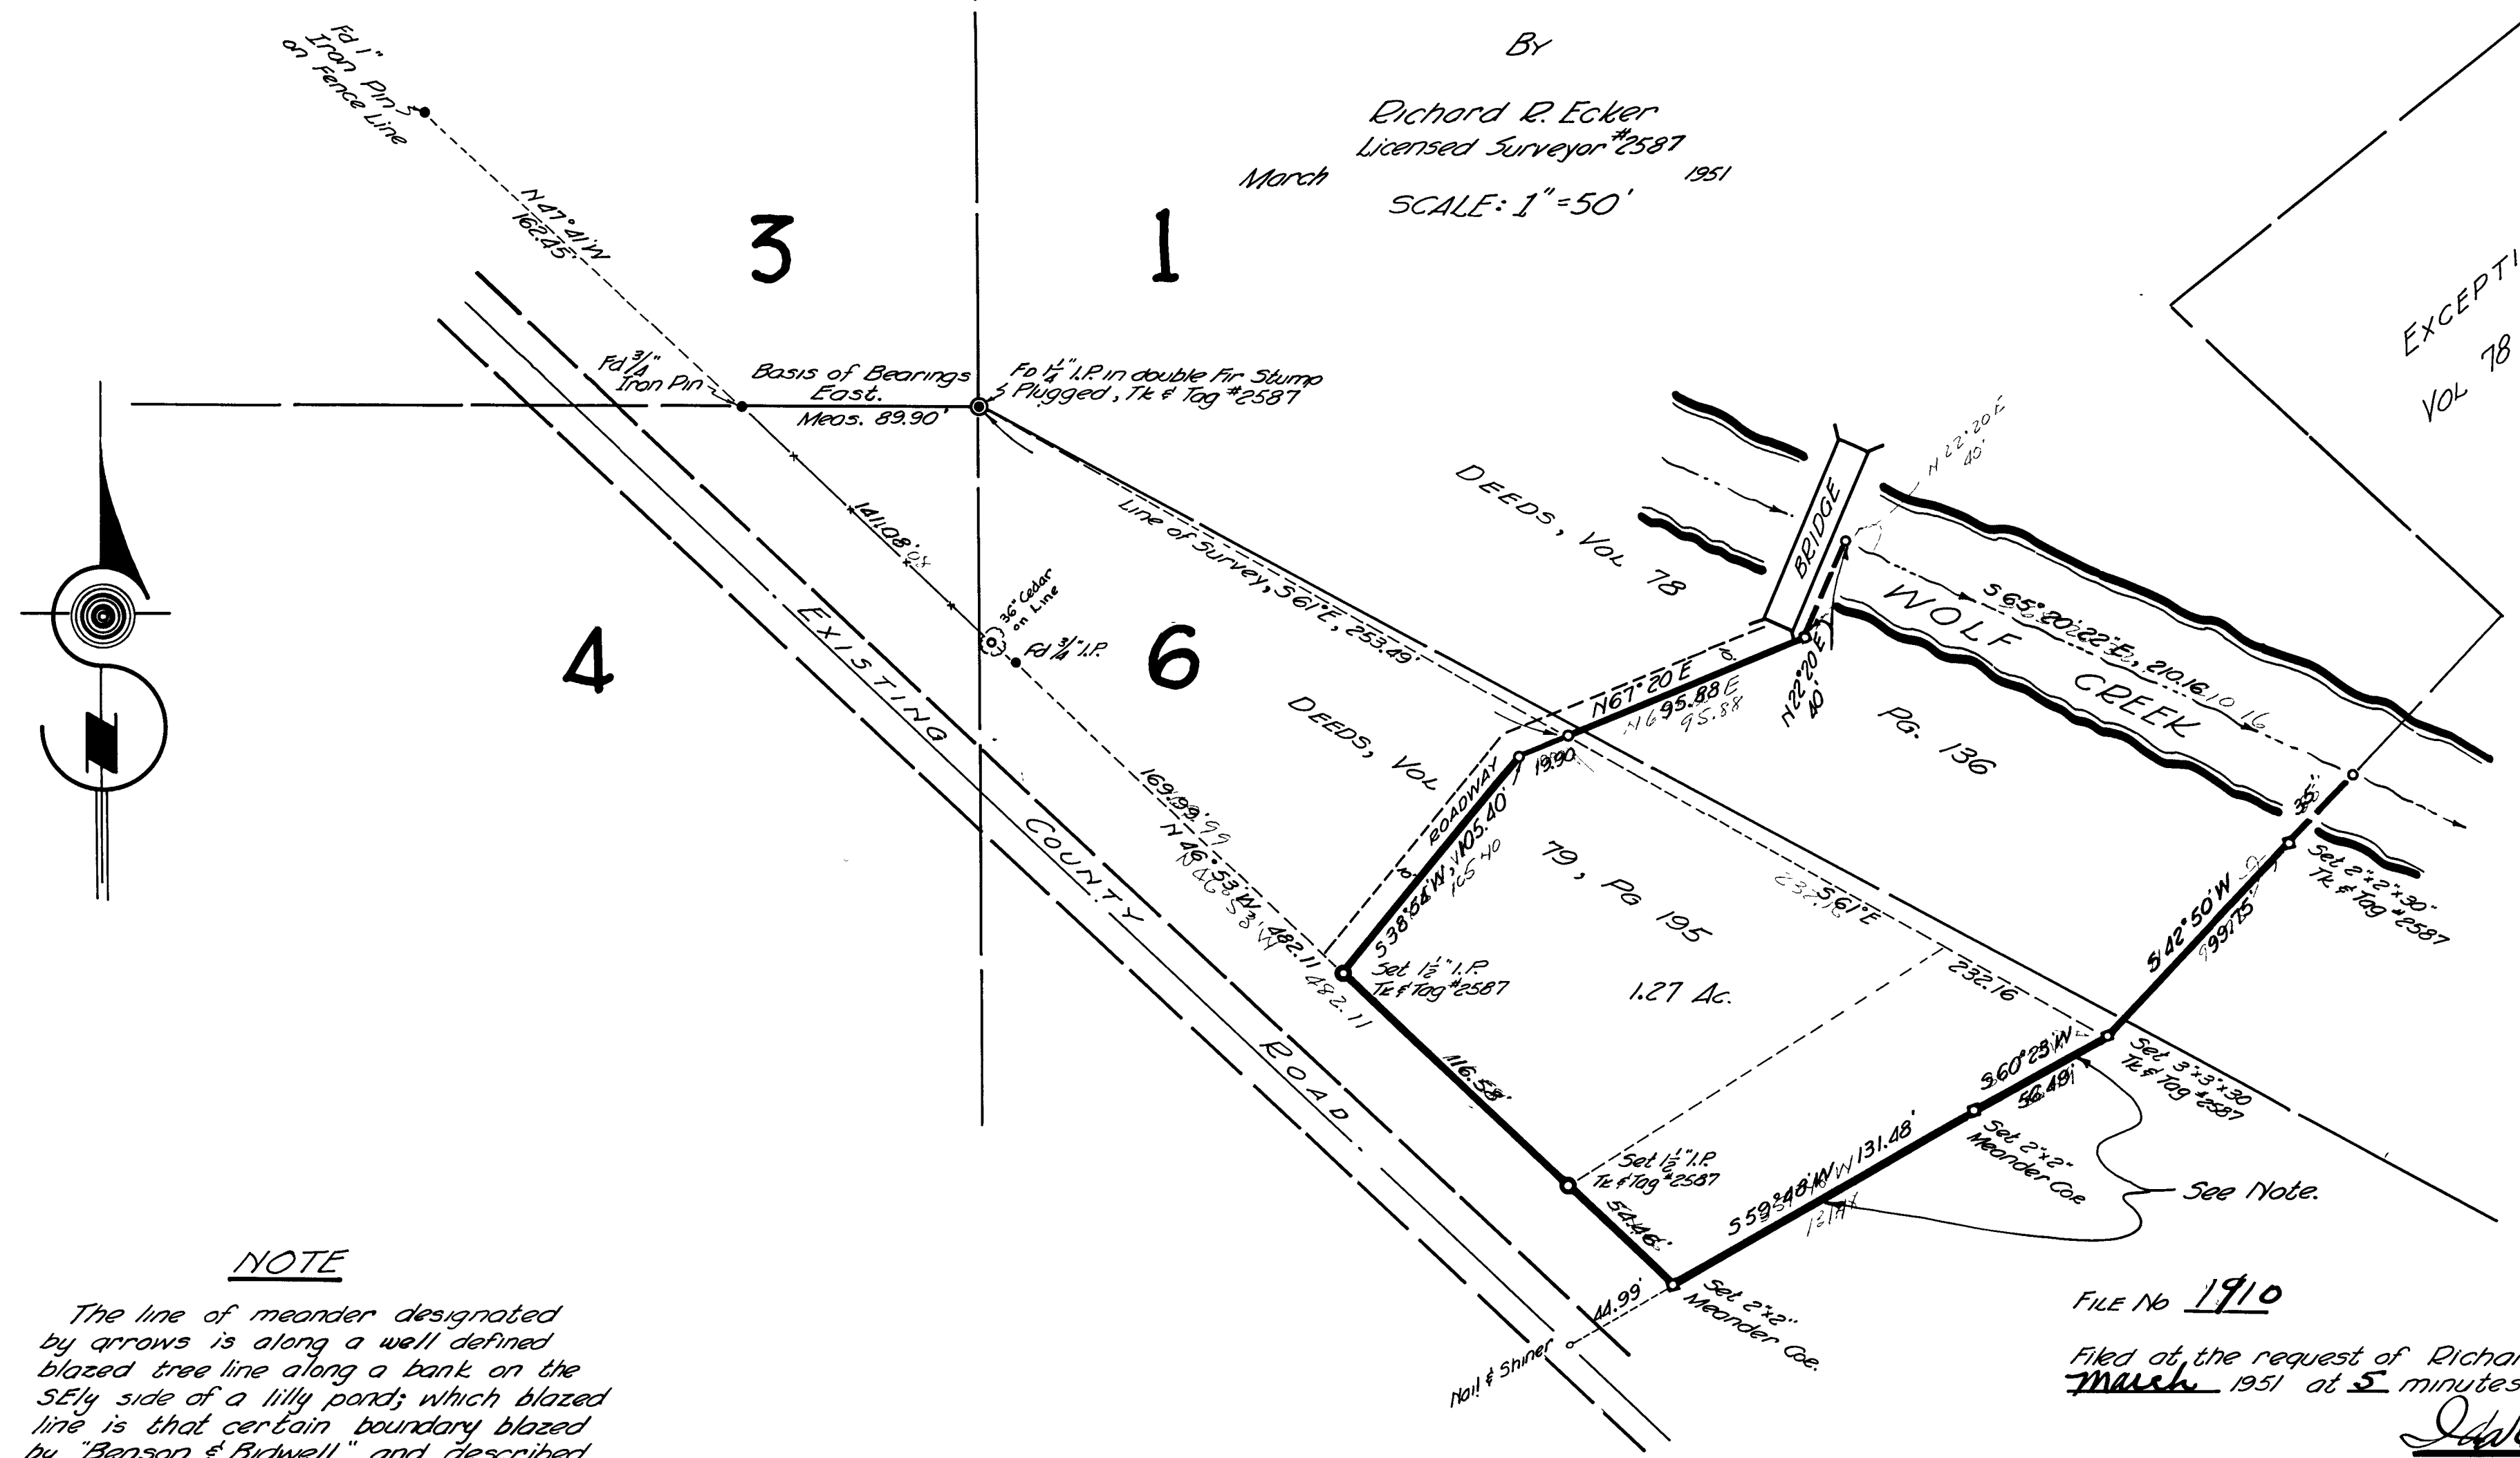

NOTE

The line of meander designated by arrows is along a well defined blazed tree line along a bank on the SEly side of a lilly pond; which blazed line is that certain boundary blazed by "Benson & Bidwell" and described in Deeds, Vol 79 at page 195.

Approved after examination
Mark 3/29/51
COUNTY SURVEYOR

FILE NO 1910

Filed at the request of Richard R. Ecker this 30th day of March 1951 at 5 minutes past 10 o'clock A.M.

John E. Hogan
COUNTY RECORDER.