

OF THE LAND OF JACK A. ELPHANT

SITUATE IN LOTS 2 & 3, BLOCK 5, QUINCY
PLUMAS CO. CALIFORNIA
SCALE: 1"=20'


SURVEYED AT THE REQUEST OF JACK A. ELPHANT, QUINCY

by
Richard R. Ecker
Licensed Surveyor #2587
July. 1951

Approved after examination.

W. J. Starn 7/31/51
COUNTY SURVEYOR

Basis of bearings derived from Record of Survey
File #2285, 1950 Office of the Plumas Co. Recorder

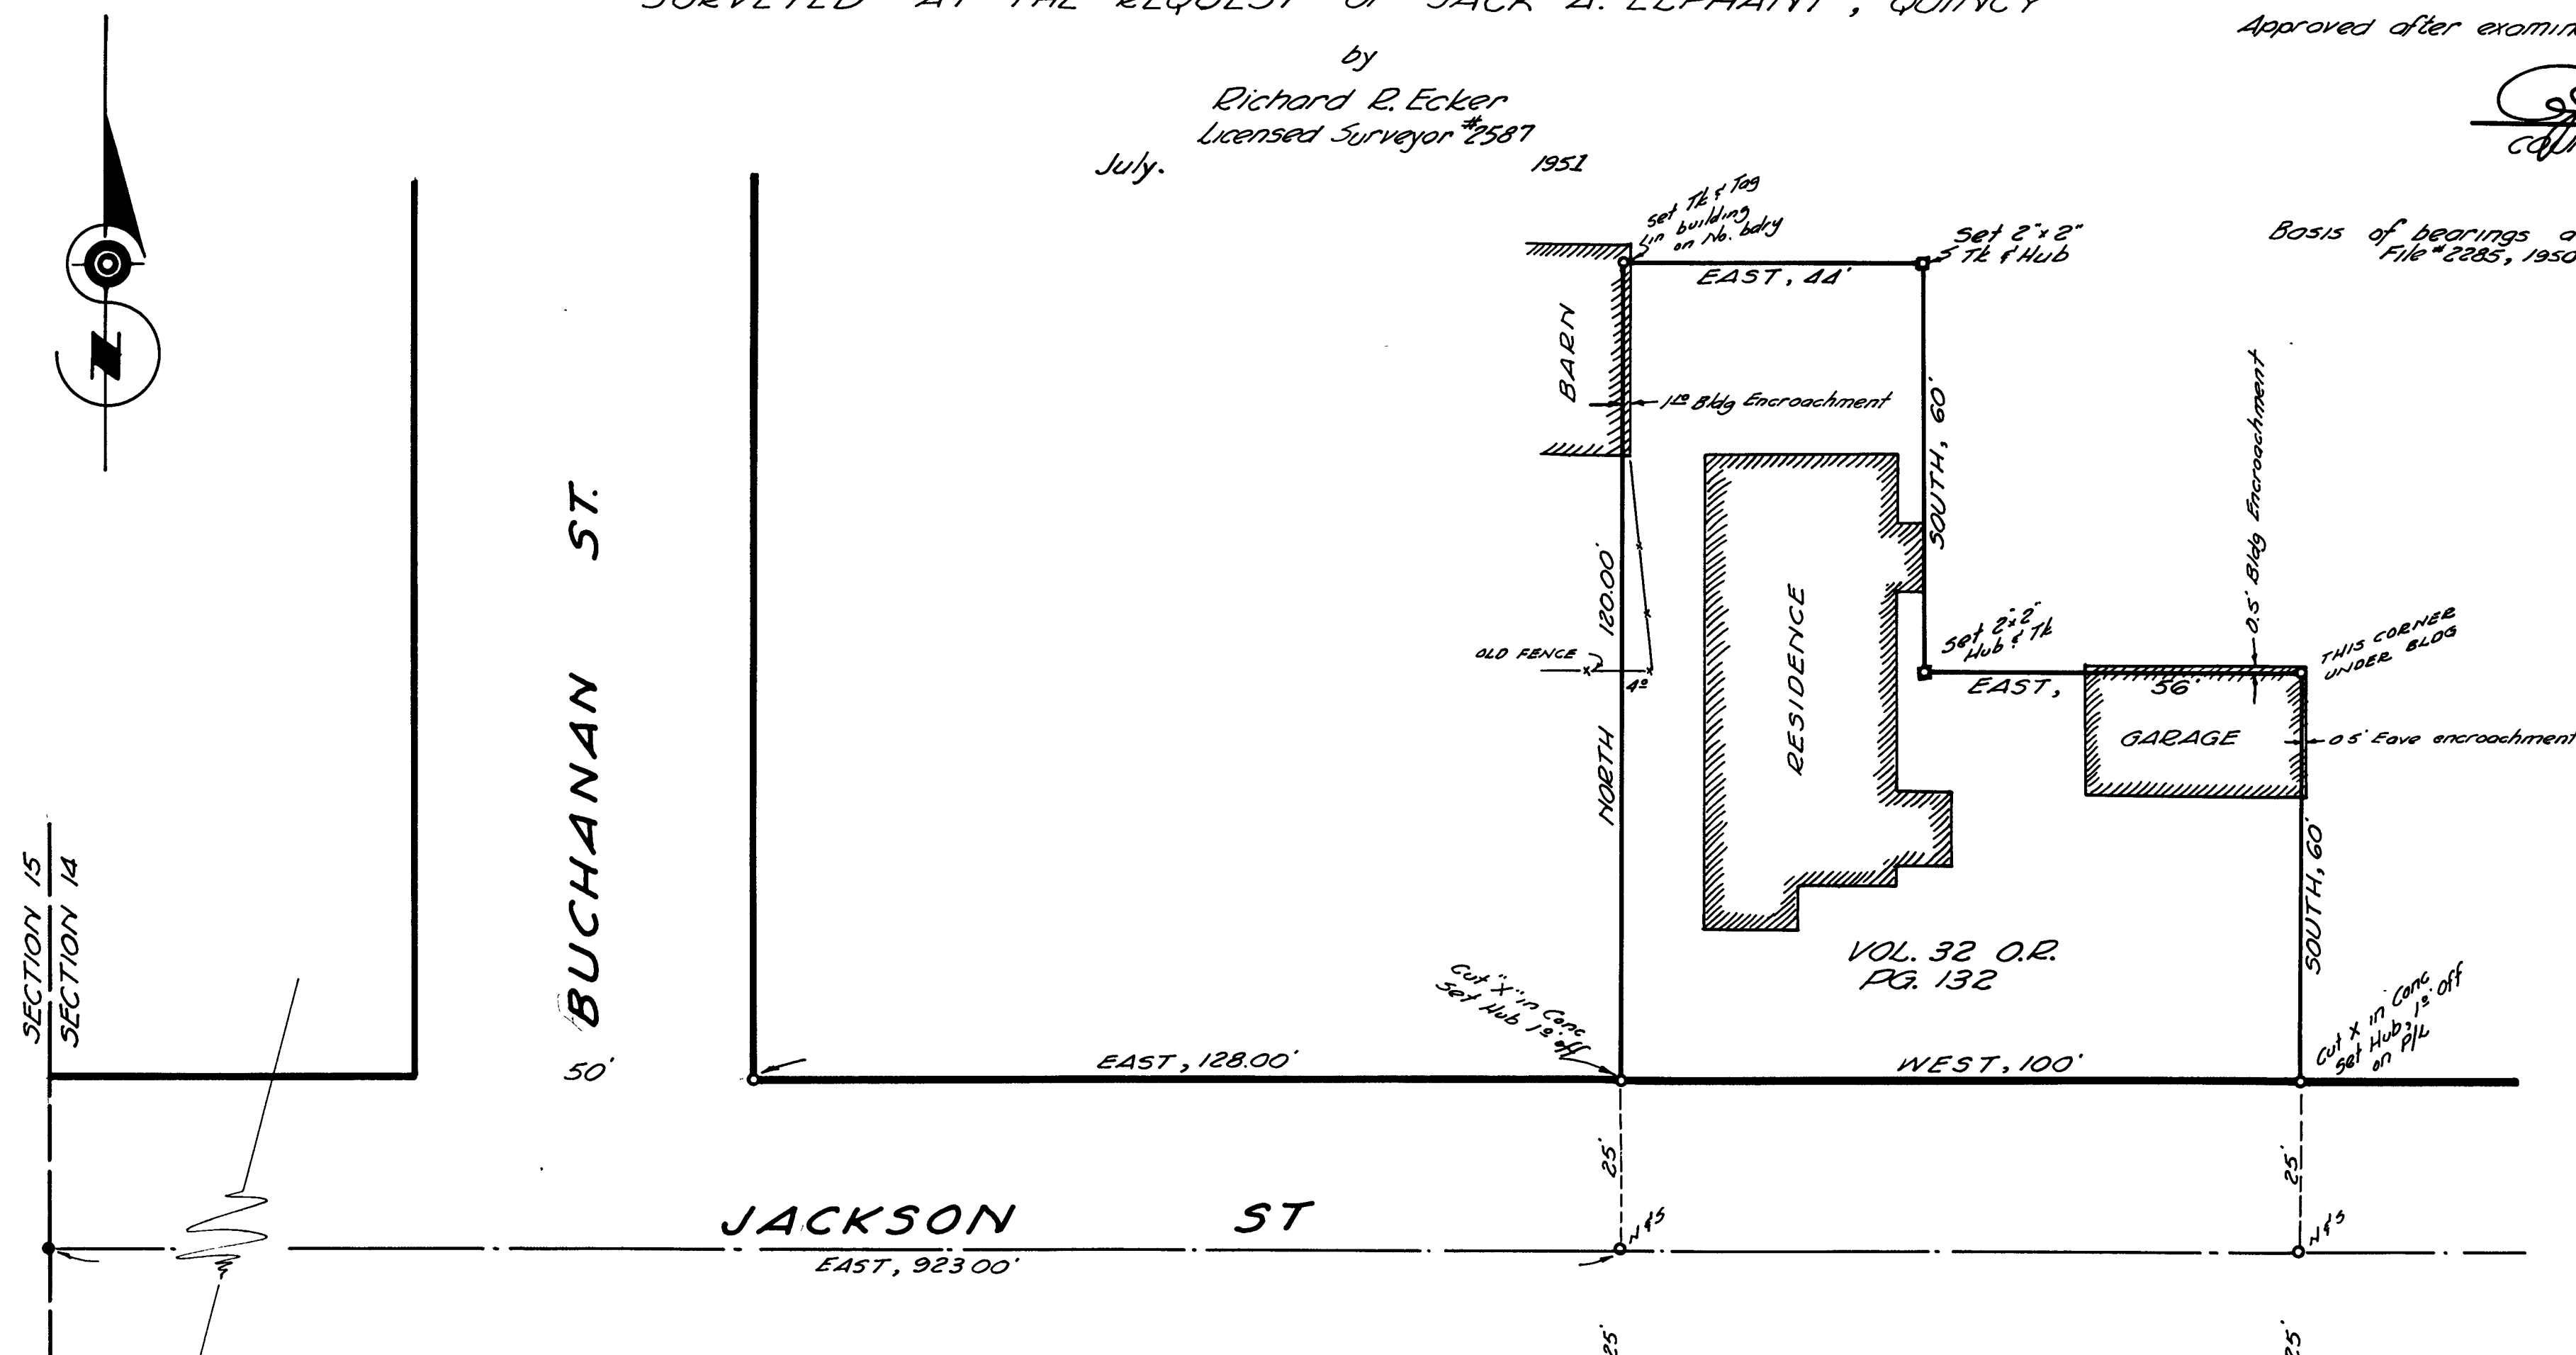

File No 344
Filed at the request of Richard R. Ecker this 1st day
of Aug 1951, at 15 minutes past 1 o'clock P.m.

Ita E. Hogan
COUNTY RECORDER