

LOT 6

PLUMAS COUNTY

CALIFORNIA

RECORD OF SURVEY

OF A PORTION OF LOT 7, SECTION 6, TOWNSHIP 24 NORTH, RANGE 10 EAST
M.D.B. & M.

Surveyed at the request of Mr. W.A. Barks, May, 1951

SURVEYED BY RICHARD R. ECKER
Licensed Surveyor No 2587

Richard R. Ecker


Approved after examination.

W. A. Barks 7/15/51
COUNTY SURVEYOR

Basis of bearings derived from center line of
Western Pacific Railroad.

File No 497.
Filed at the request of Richard R. Ecker this 22 day
of August 1951, at 50 minutes past 2 o'clock P.M.

John C. Hogan
COUNTY RECORDER
By *Ely Rowan* Deputy.

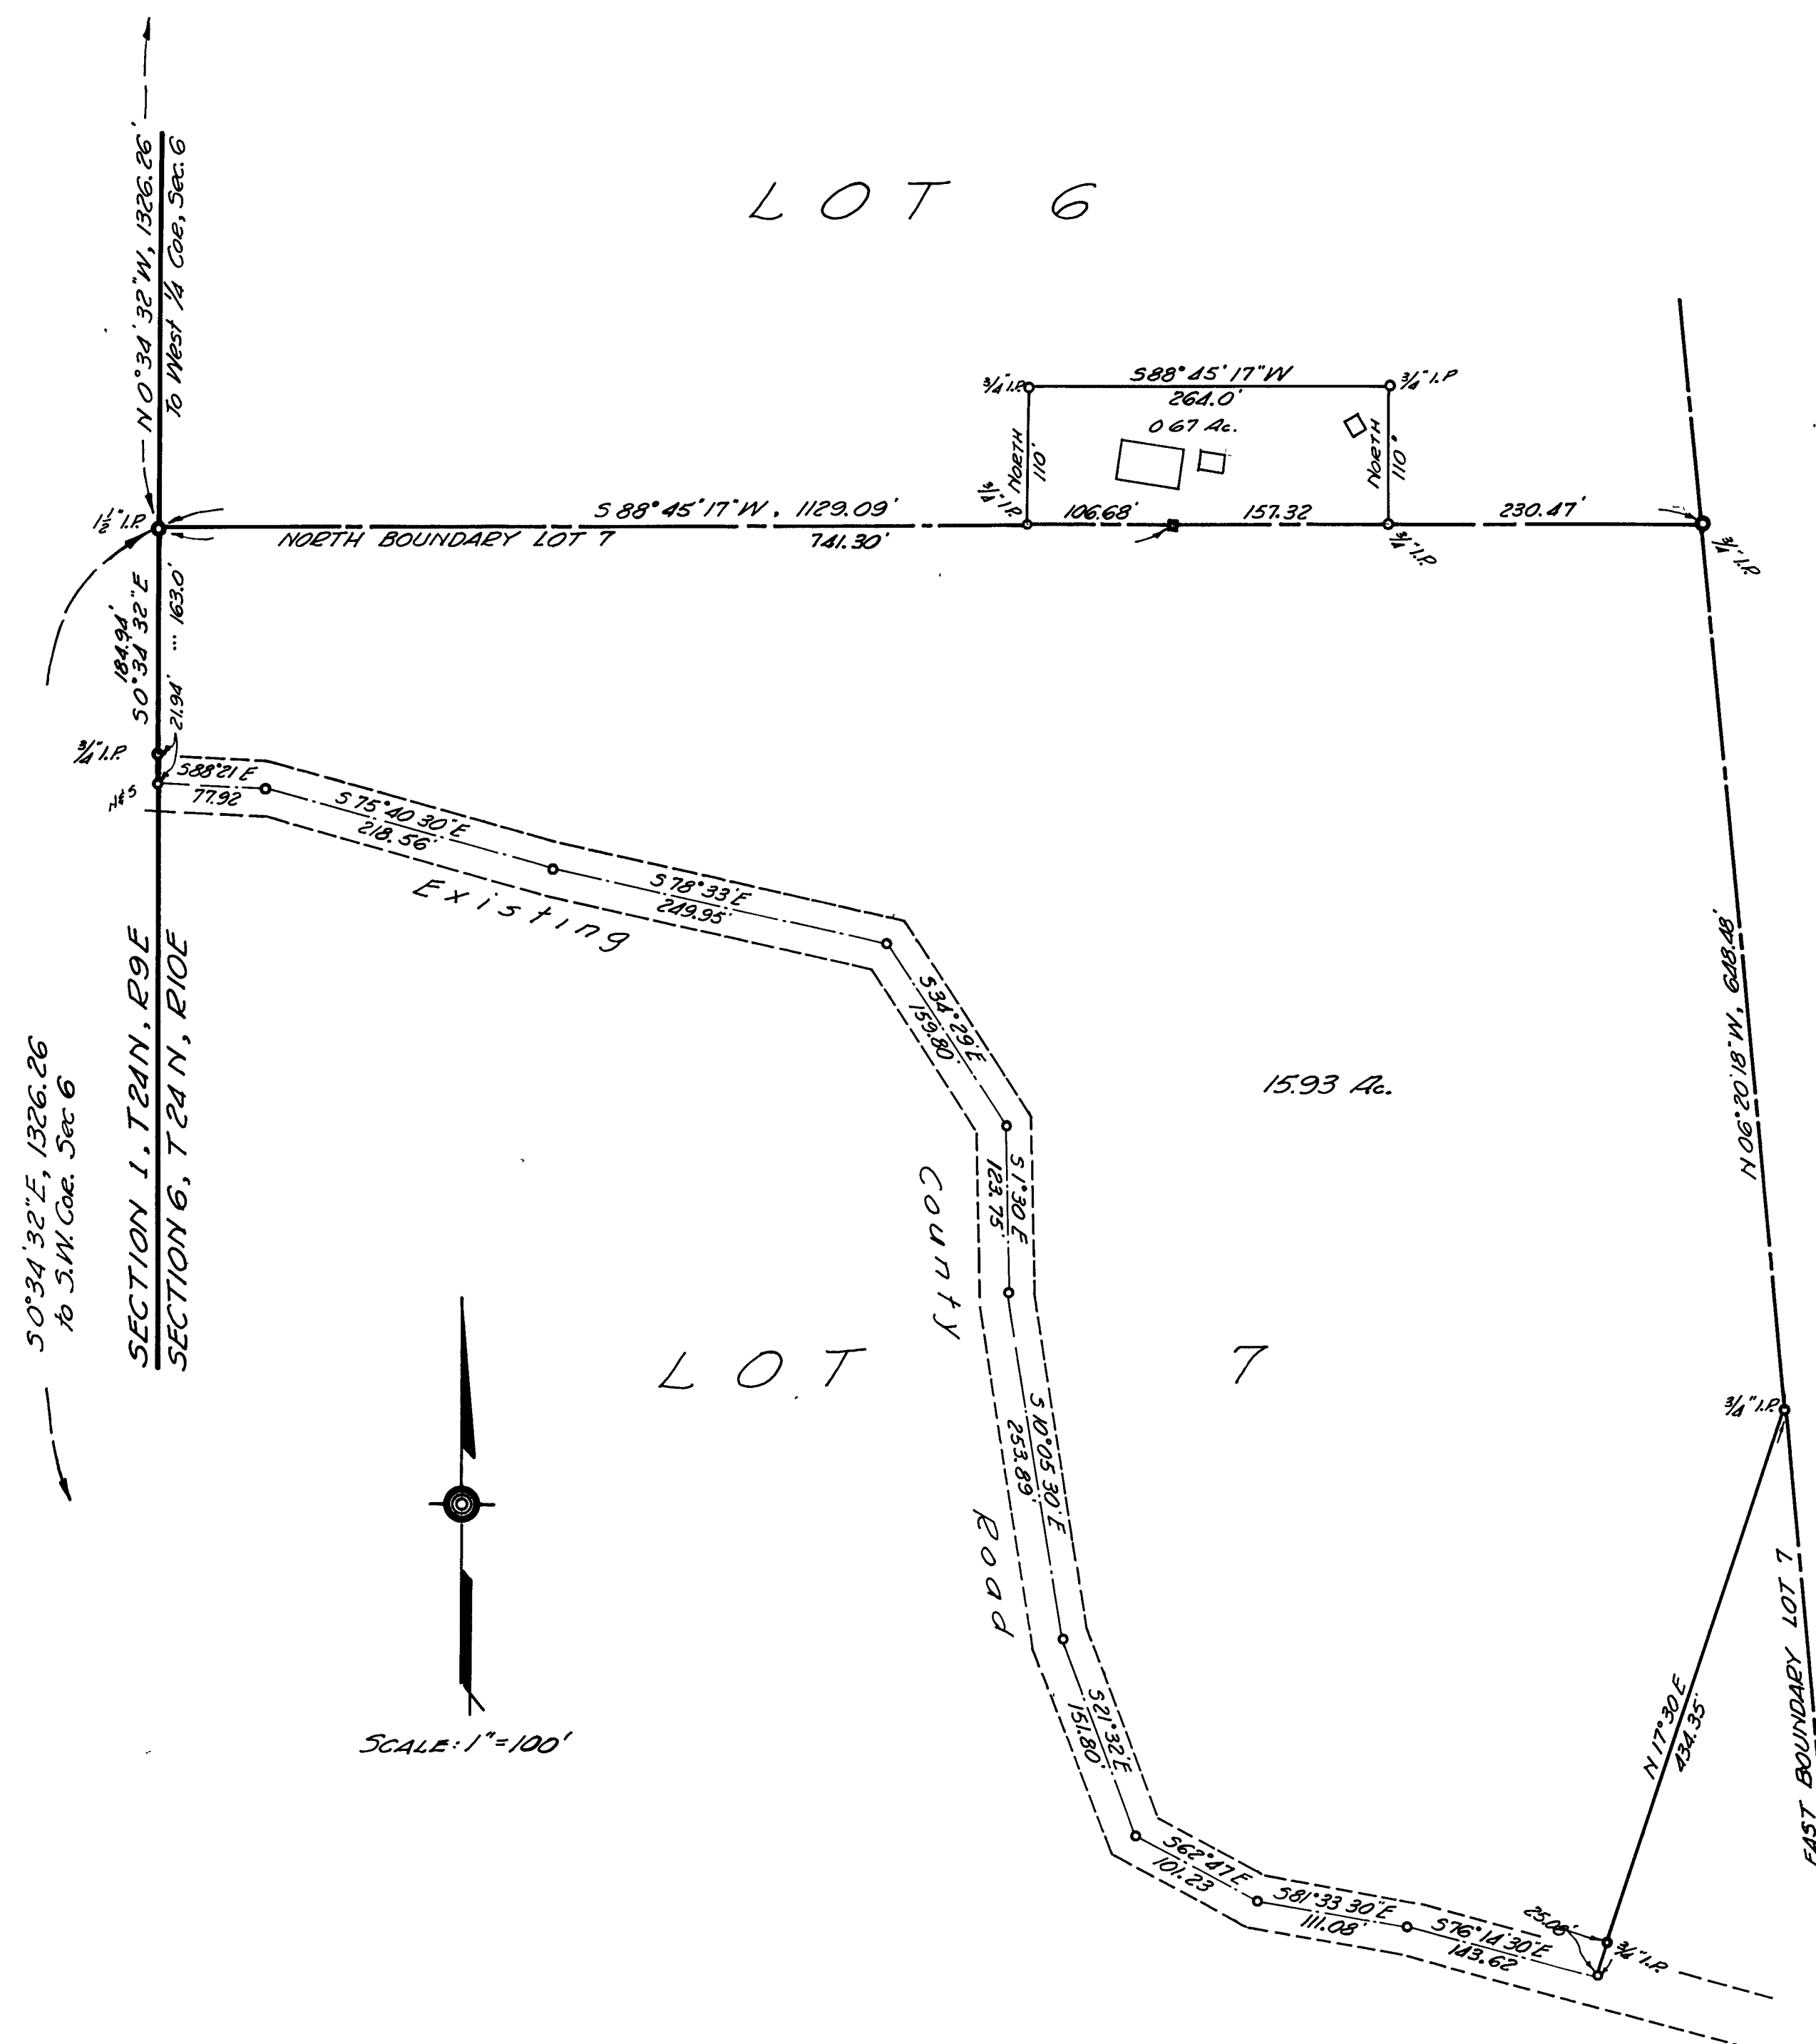

1RS62