

PLUMAS CO.

CALIFORNIA

RECORD OF SURVEY

OF THE RELATIVE POSITIONS OF THE MONUMENTS FOUND AUG. 22, 1951 AS SHOWN
AS PLACED BY THAT CERTAIN RECORD OF SURVEY, FILE NO 166, FILED 17TH JULY, 1950
RECORDS OF THE PLUMAS COUNTY RECORDER.

Surveyed at the request of Morris Durrant, Attorney for Mr. Robert Beverage.

by Richard R. Ecker, Licensed Surveyor No 2587


Richard R. Ecker 8/30/51

I, A.J. Watson, County Surveyor of the County of Plumas, hereby certify
that I have examined this map in accordance with the provisions of law.


APPROVED: A.J. Watson 9/4/51
A.J. Watson, R.E. 2554 DATE

Basis of bearings derived from State Highway data along center line established from
existing monuments at Stas. 397+15.42 & 397+84.42 ✓

12

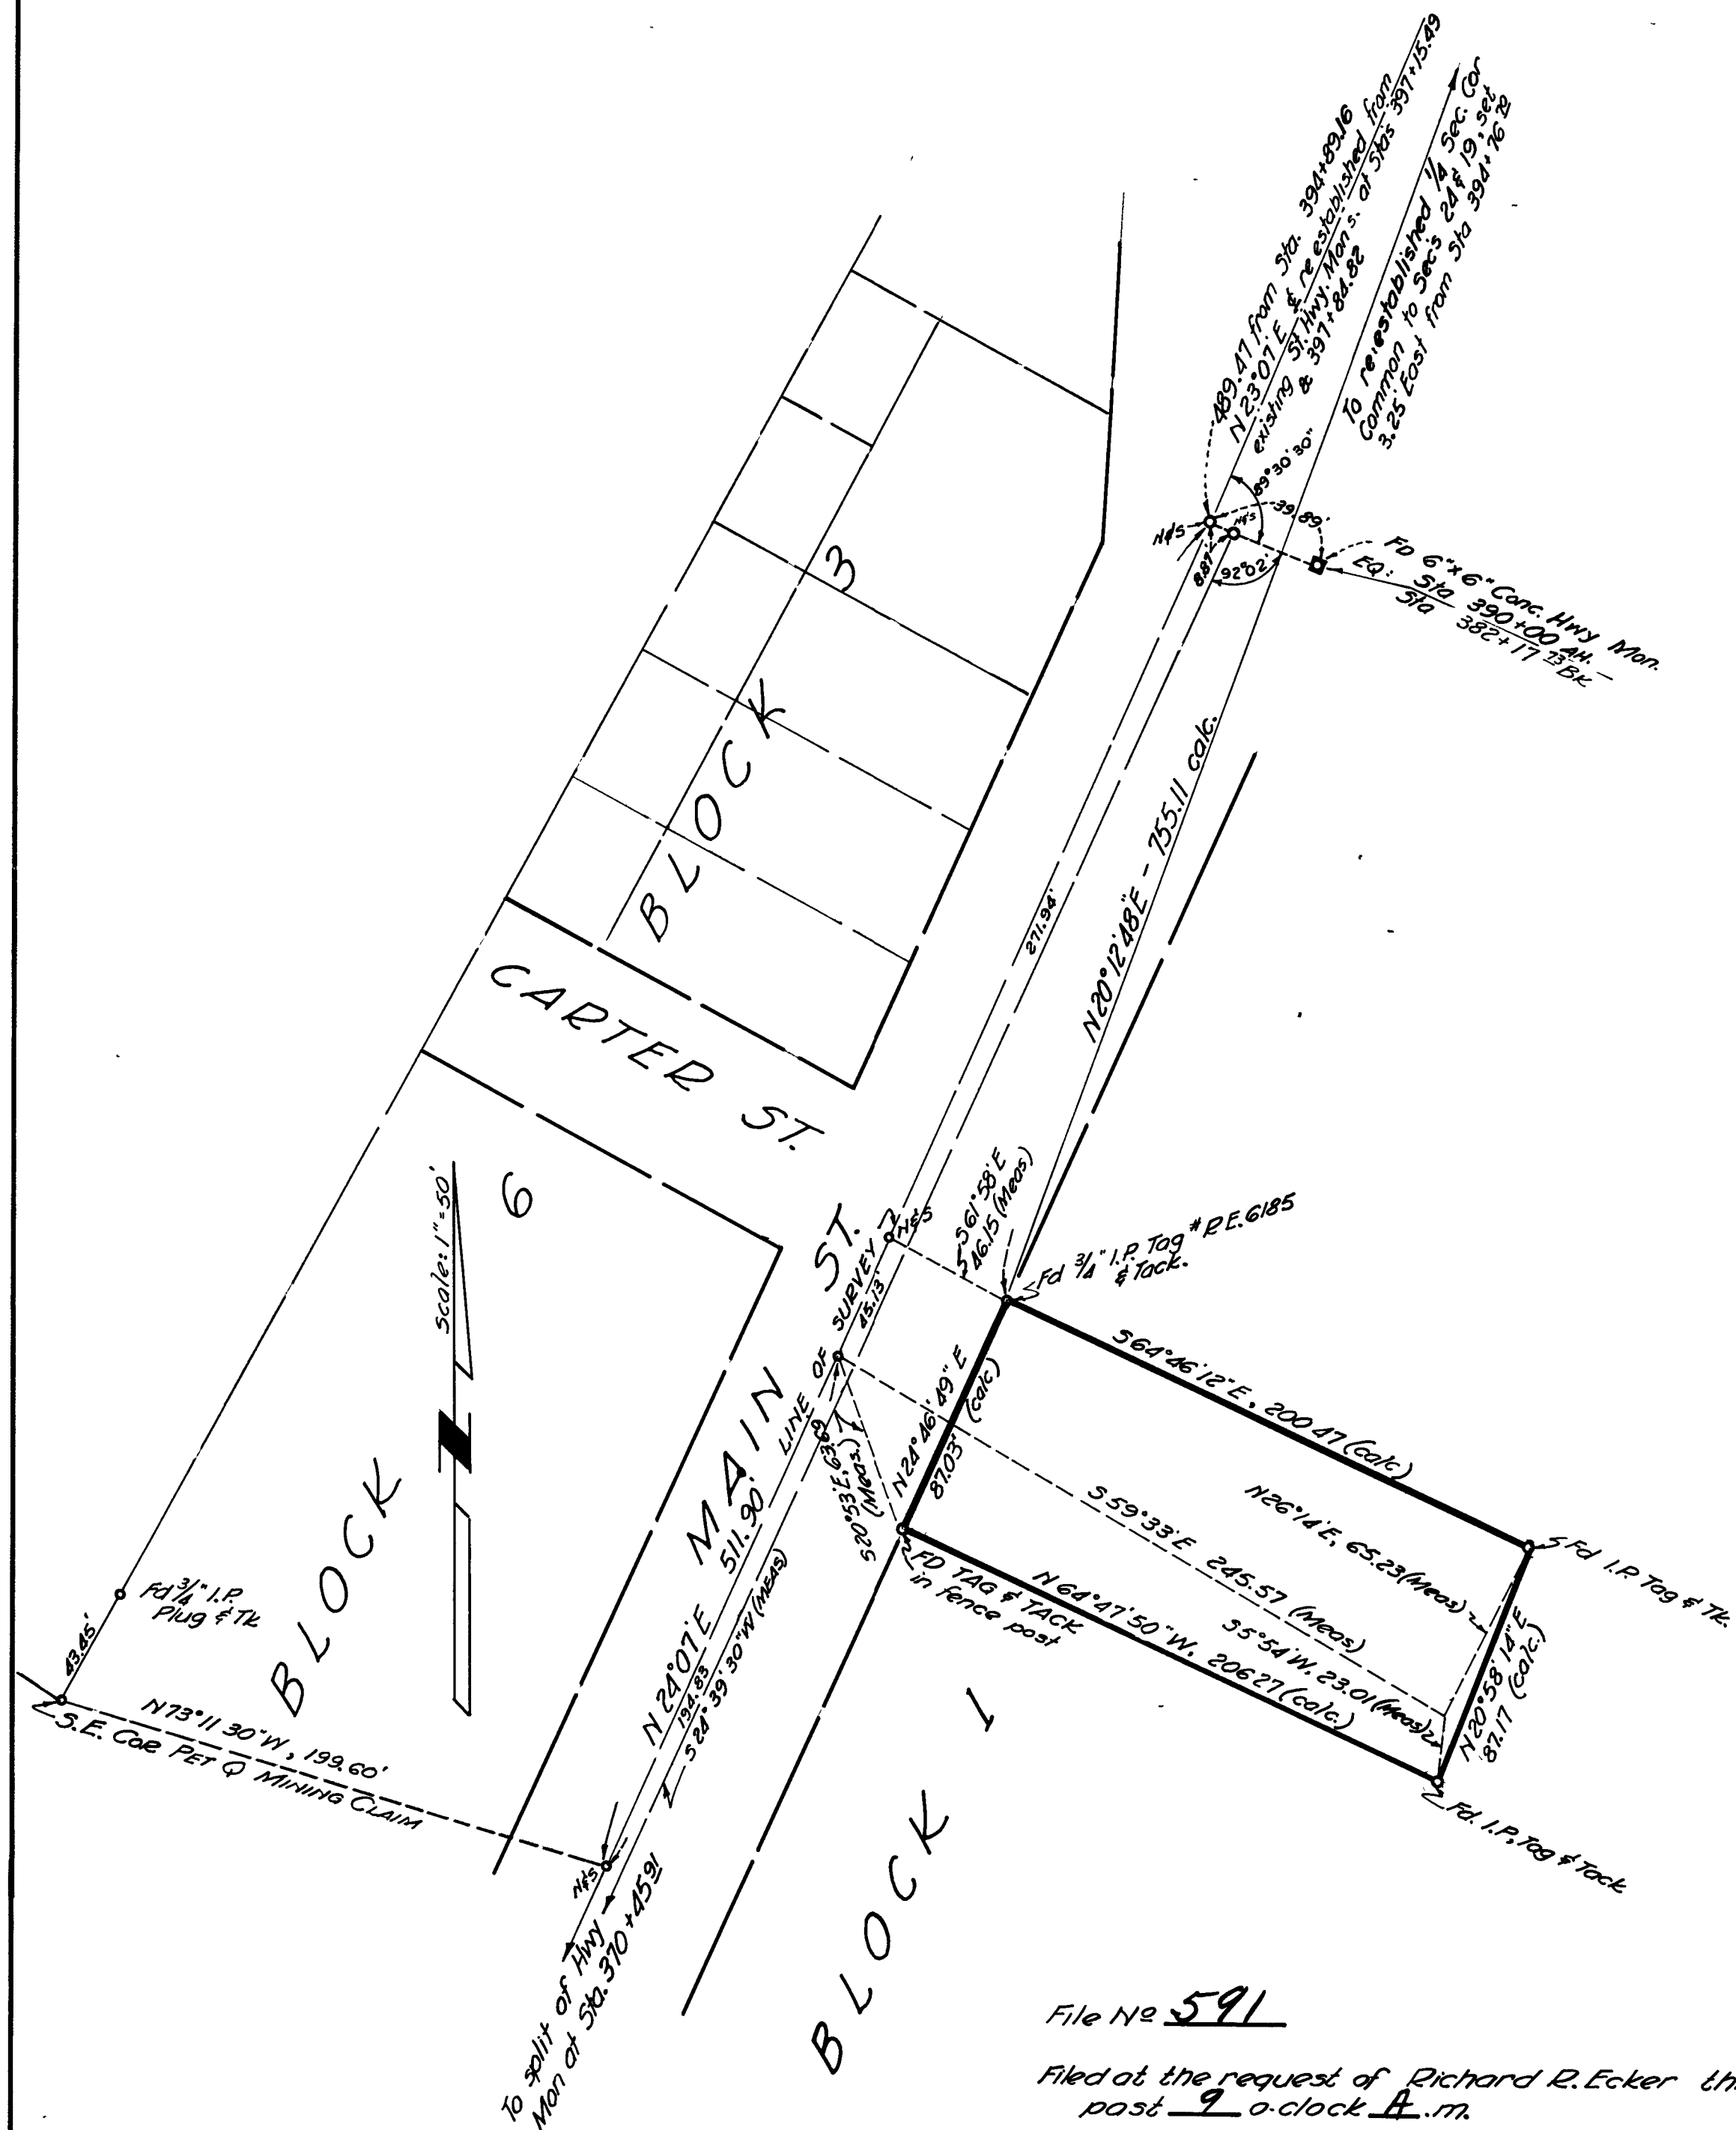

ENCROACHMENT
DETAIL
SCALE: 1" = 20'

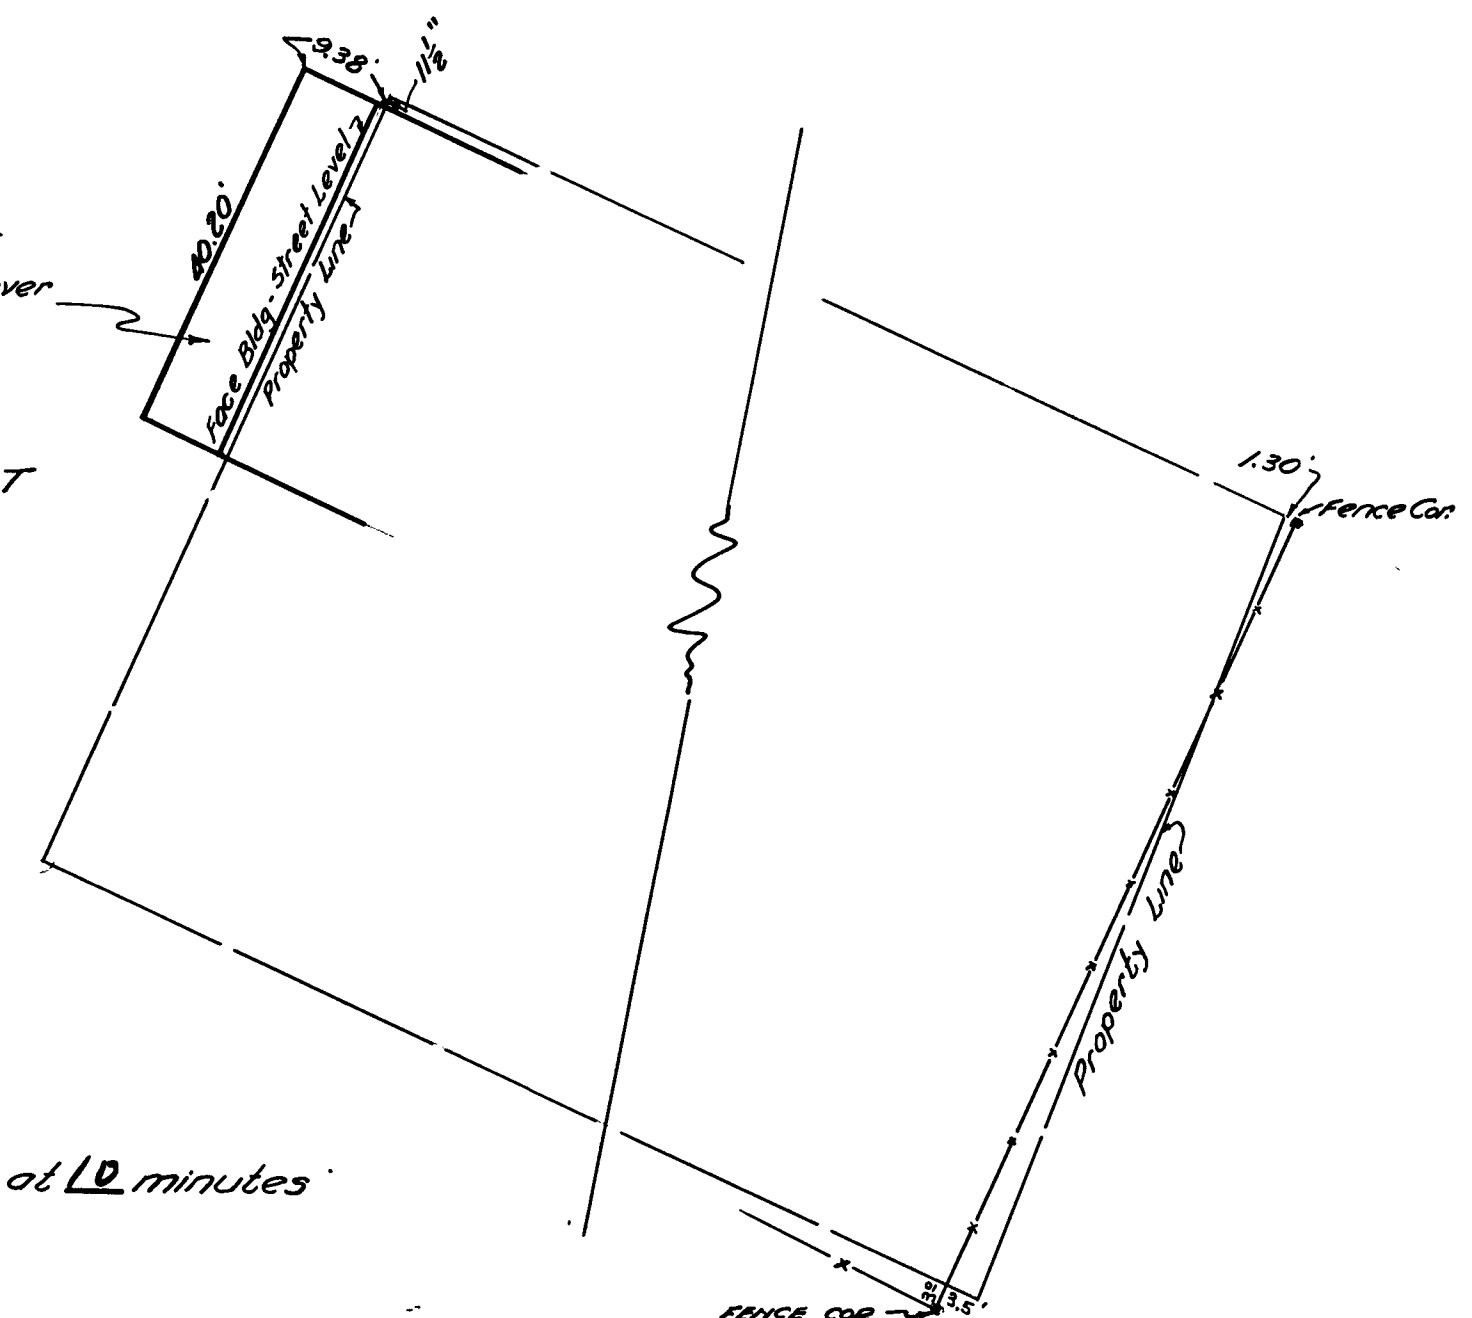

File No 591

Filed at the request of Richard R. Ecker this 7th day of Sept 1951 at 10 minutes
past 9 o'clock A.M.

John E. Logan
COUNTY RECORDER