


RECORD OF SURVEY

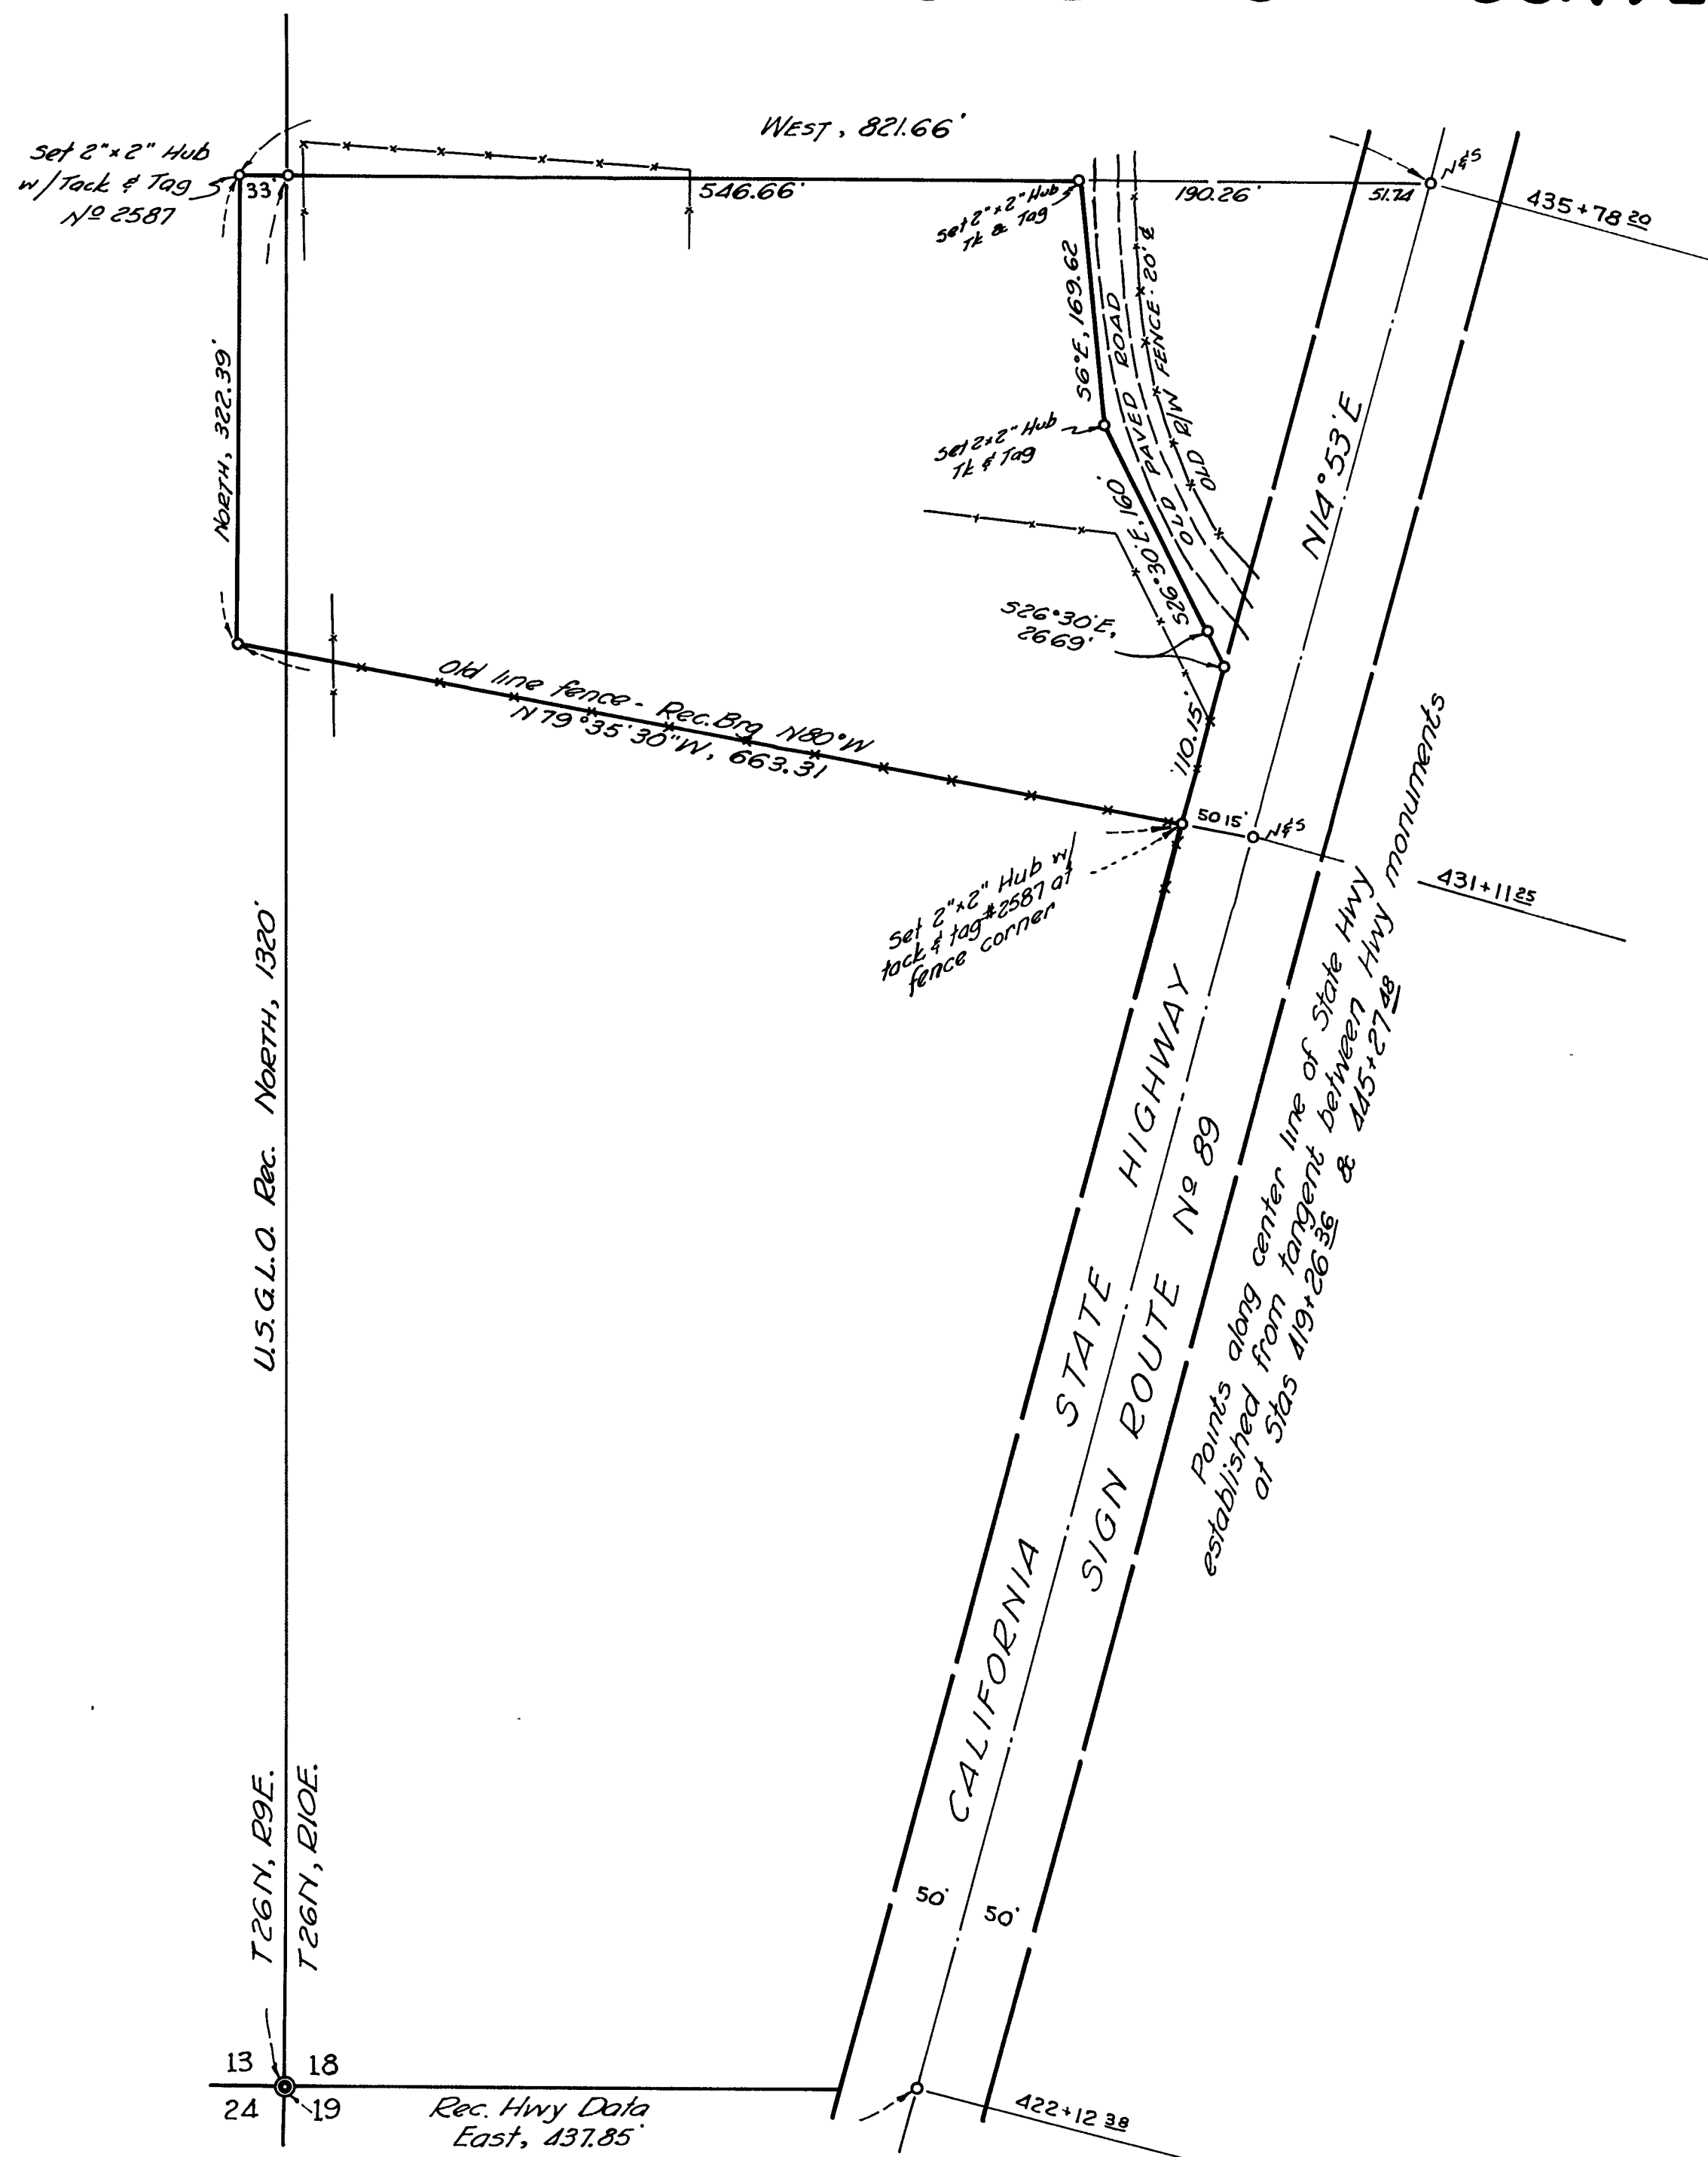

SURVEYED AT THE REQUEST OF Mrs. P.C. M^{rs} CUTCHEON

Richard R. Ecker
BY RICHARD R. ECKER, L.S. 2587

OCTOBER, 1951

BASIS OF BEARINGS IS THE MONUMENTED STATE HIGHWAY RIGHT OF WAY LINE

SCALE: 1" = 100'

APPROVED AFTER EXAMINATION

C. J. Mather

COUNTY SURVEYOR

11/5/51

DATE

FILE NO. 1009

FILED AT THE REQUEST OF RICHARD R. ECKER THIS 5th DAY
OF Nov., 1951 AT 1 MINUTES PAST 1 O'CLOCK P.M.

John E. Logan

COUNTY RECORDER