

RECORD OF SURVEY

OF A PORTION OF THE SOUTHWEST QUARTER OF THE SOUTHWEST
QUARTER OF SECTION 36, T23N, R16E, M.D.M.


SURVEYED AT THE REQUEST OF T.W. BOONE
FOR
PLUMAS-SIERRA JOINT UNION SCHOOL DISTRICT

SURVEYED BY RICHARD R. ECKER, LICENSED SURVEYOR NO.2587

SCALE: 1"=100'

OCTOBER, 1951

BASIS OF BEARINGS IS THE FENCED TOWNSHIP LINE
NORTH OF THE S.E. CORNER OF SECTION 36

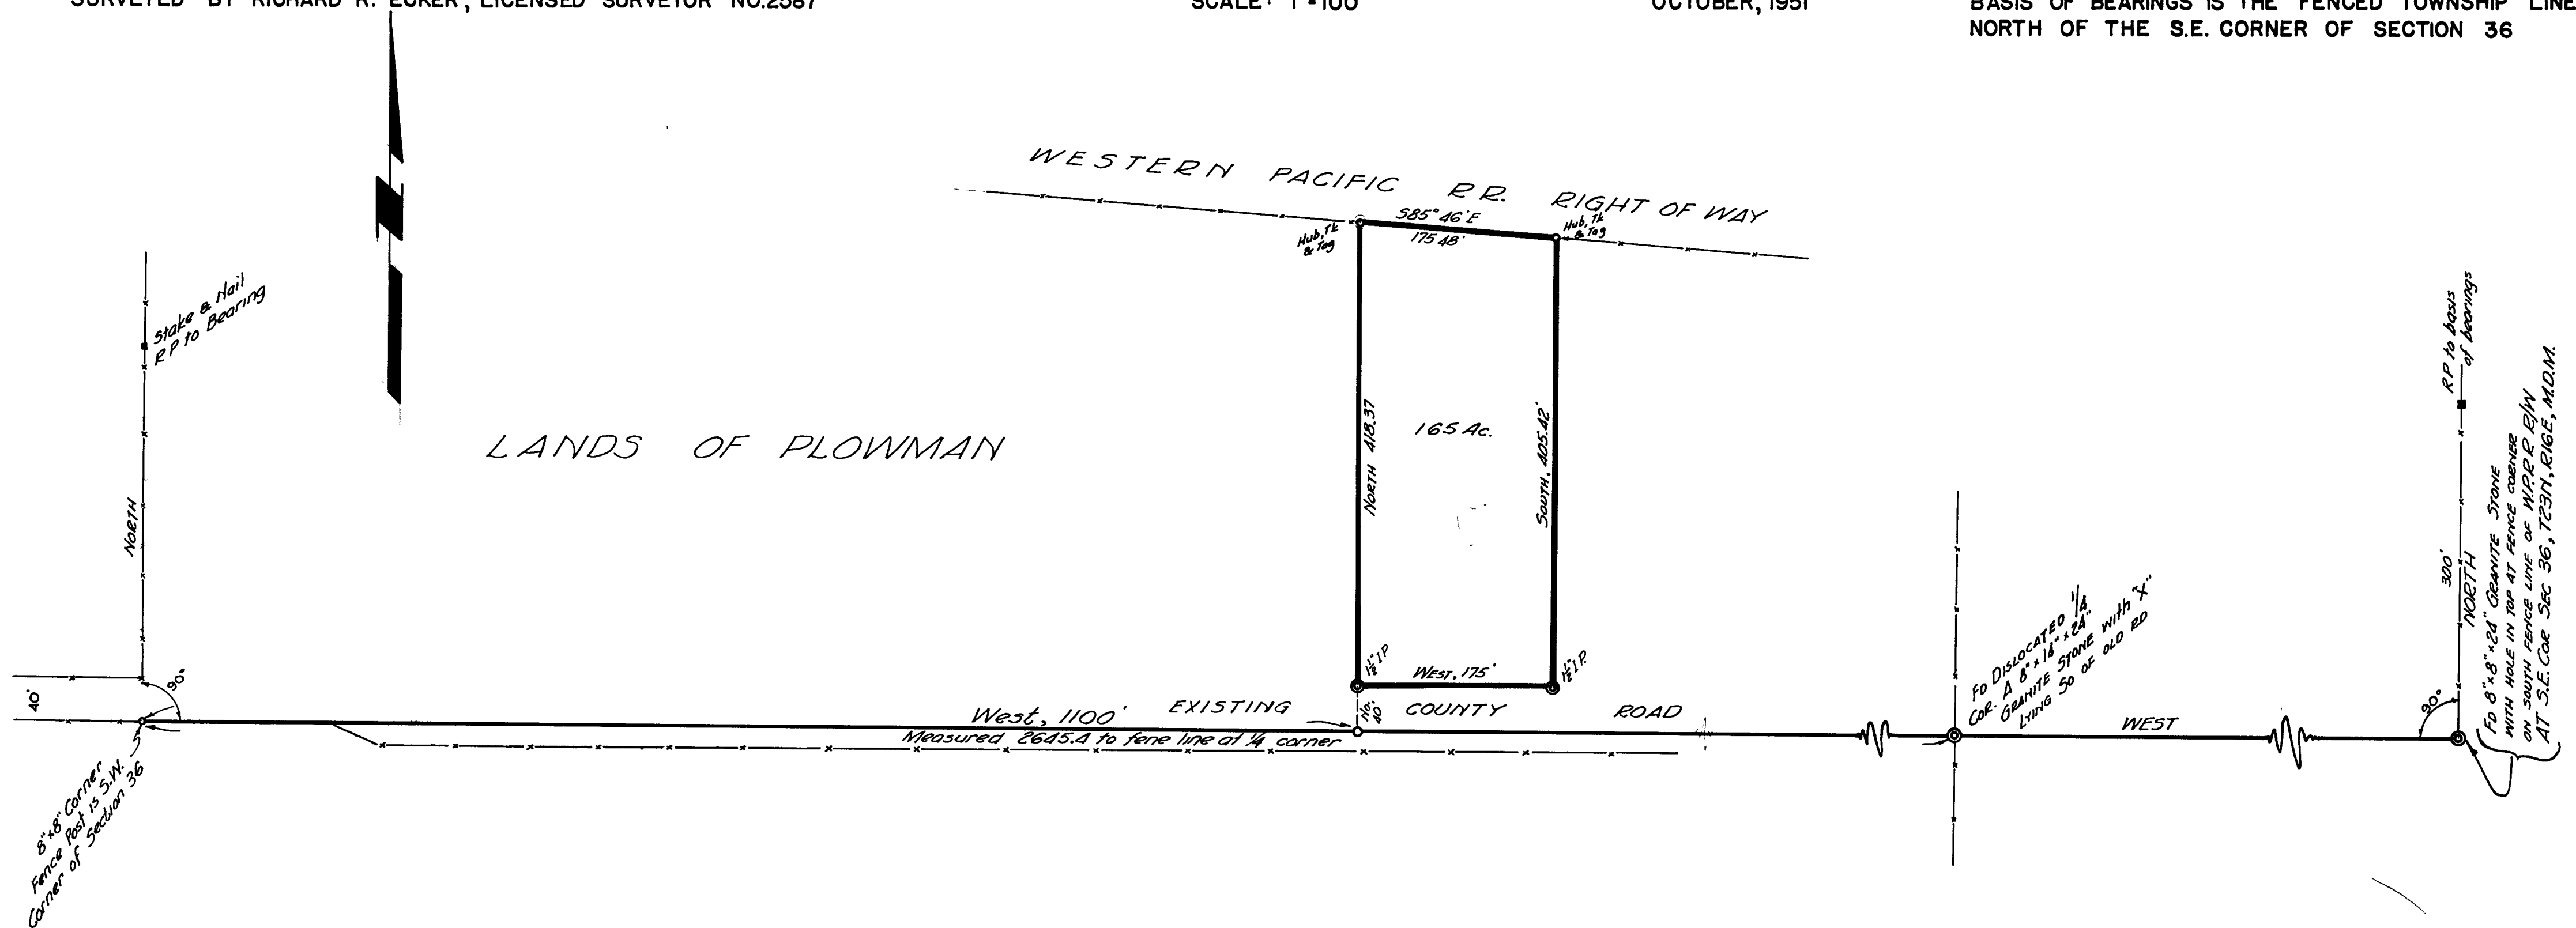

I, A.J. WATSON, COUNTY SURVEYOR OF PLUMAS COUNTY
HEREBY CERTIFY THAT I HAVE EXAMINED THIS MAP IN
ACCORDANCE WITH THE PROVISIONS OF LAW

A.J. Watson 11/5/51
COUNTY SURVEYOR

FILE NO 1010

FILED AT THE REQUEST OF R.R. ECKER
THIS 5th DAY OF Nov, 1951 AT 2
MINUTES PAST 1 O'CLOCK P.M.

Ida E. Hogan
COUNTY RECORDER