

RECORD OF SURVEY

OF A PORTION OF LOTS 1 & 4, BLOCK 2, ACCORDING TO THE OFFICIAL
PLAT OF "AMENDED ADDITIONAL TOWNSITE TO THE TOWN
OF GREENVILLE" N.W. 1/4 S.W. 1/4, SEC 2. T26 N, R 9 E, M.D.M.


SURVEYED AT THE REQUEST OF HARRIS R. LEMM & CARL HANSON

SURVEYED BY RICHARD R. ECKER, LICENSED SURVEYOR NO 2587

SCALE : 1" = 40'

NOVEMBER, 1951

**BASIS OF BEARINGS IS MONUMENTED SOUTH
HALF, WEST BOUNDARY OF SECTION 2.**

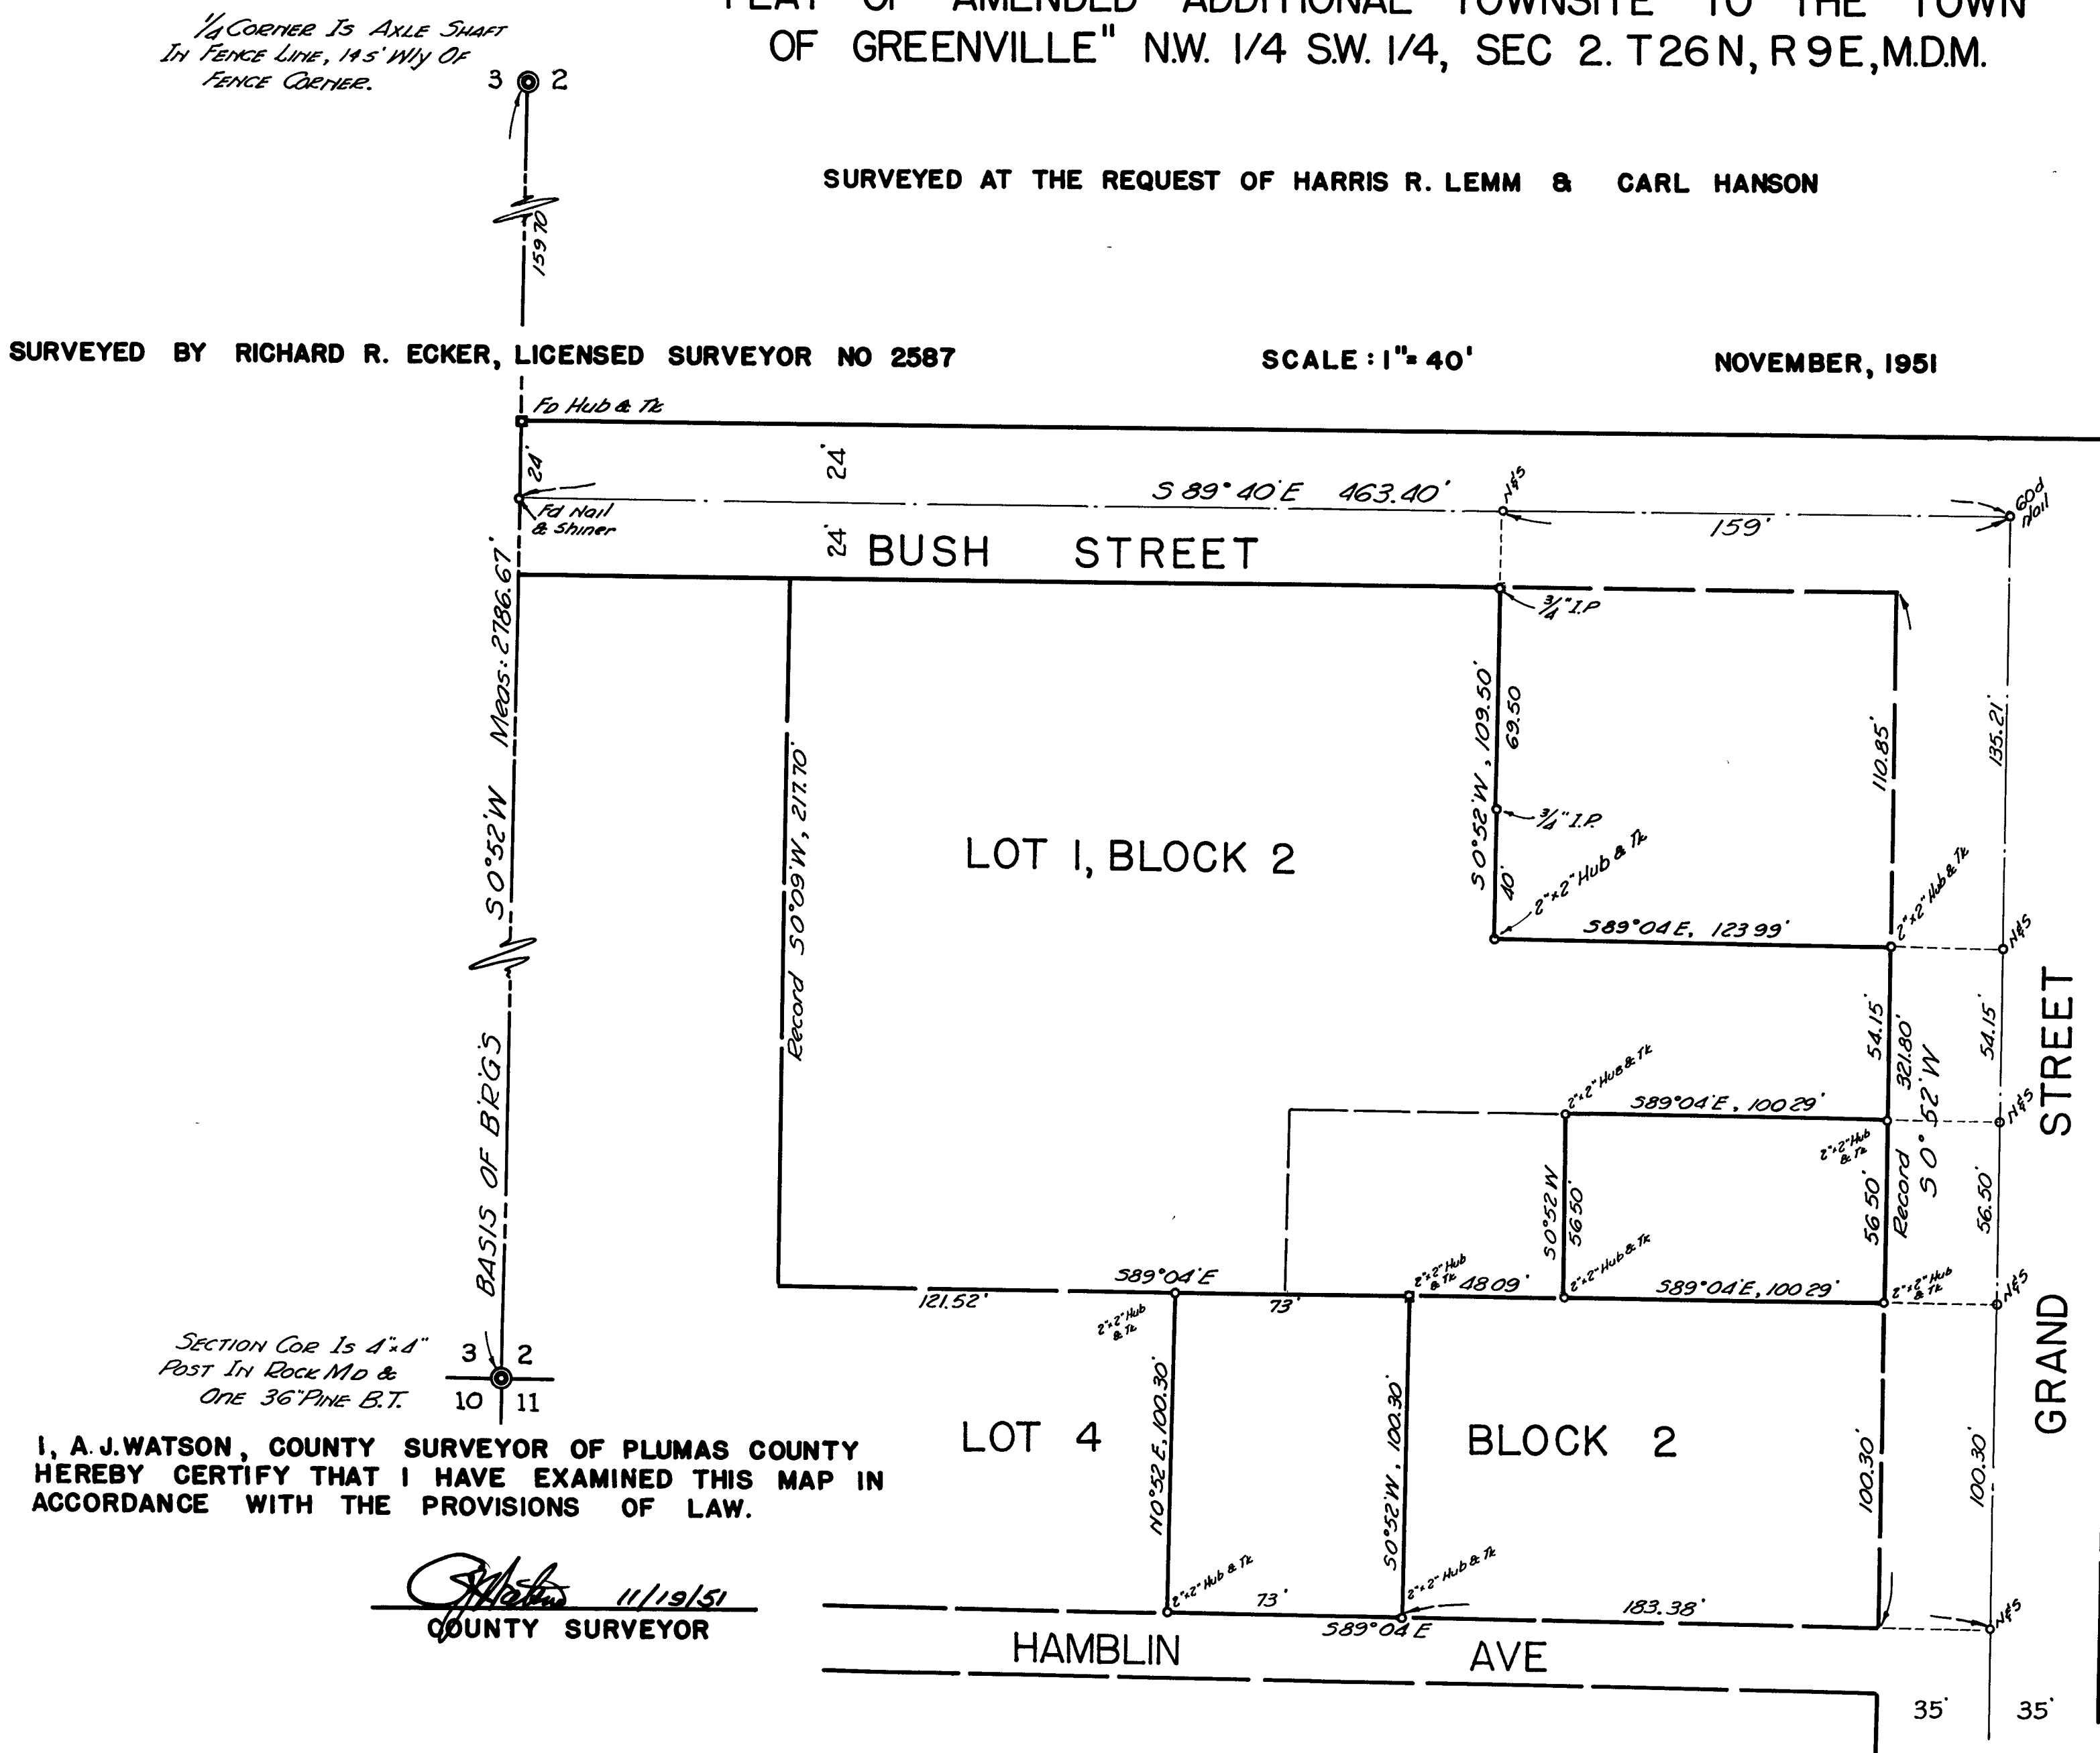

FILE NO 1108

FILED AT THE REQUEST OF R.R. ECKER
THIS 21 DAY OF Nov., 1951 AT 10
MINUTES PAST 1 O'CLOCK P.M.

John E. Hogan
COUNTY RECORDER
By Elly Brown

1RS 66 -