

RECORD OF SURVEY



OF A PORTION OF THE SOUTHWEST QUARTER OF THE SOUTHEAST
SECTION 14, T24N,R9E,M.D.B. & M.

SURVEYED BY RICHARD R. ECKER, LICENSED SURVEYOR NO.2587

DATE: DEC.10,1951

SCALE: 1"=100'

SURVEYED AT THE REQUEST OF SACRAMENTO FREIGHT LINES

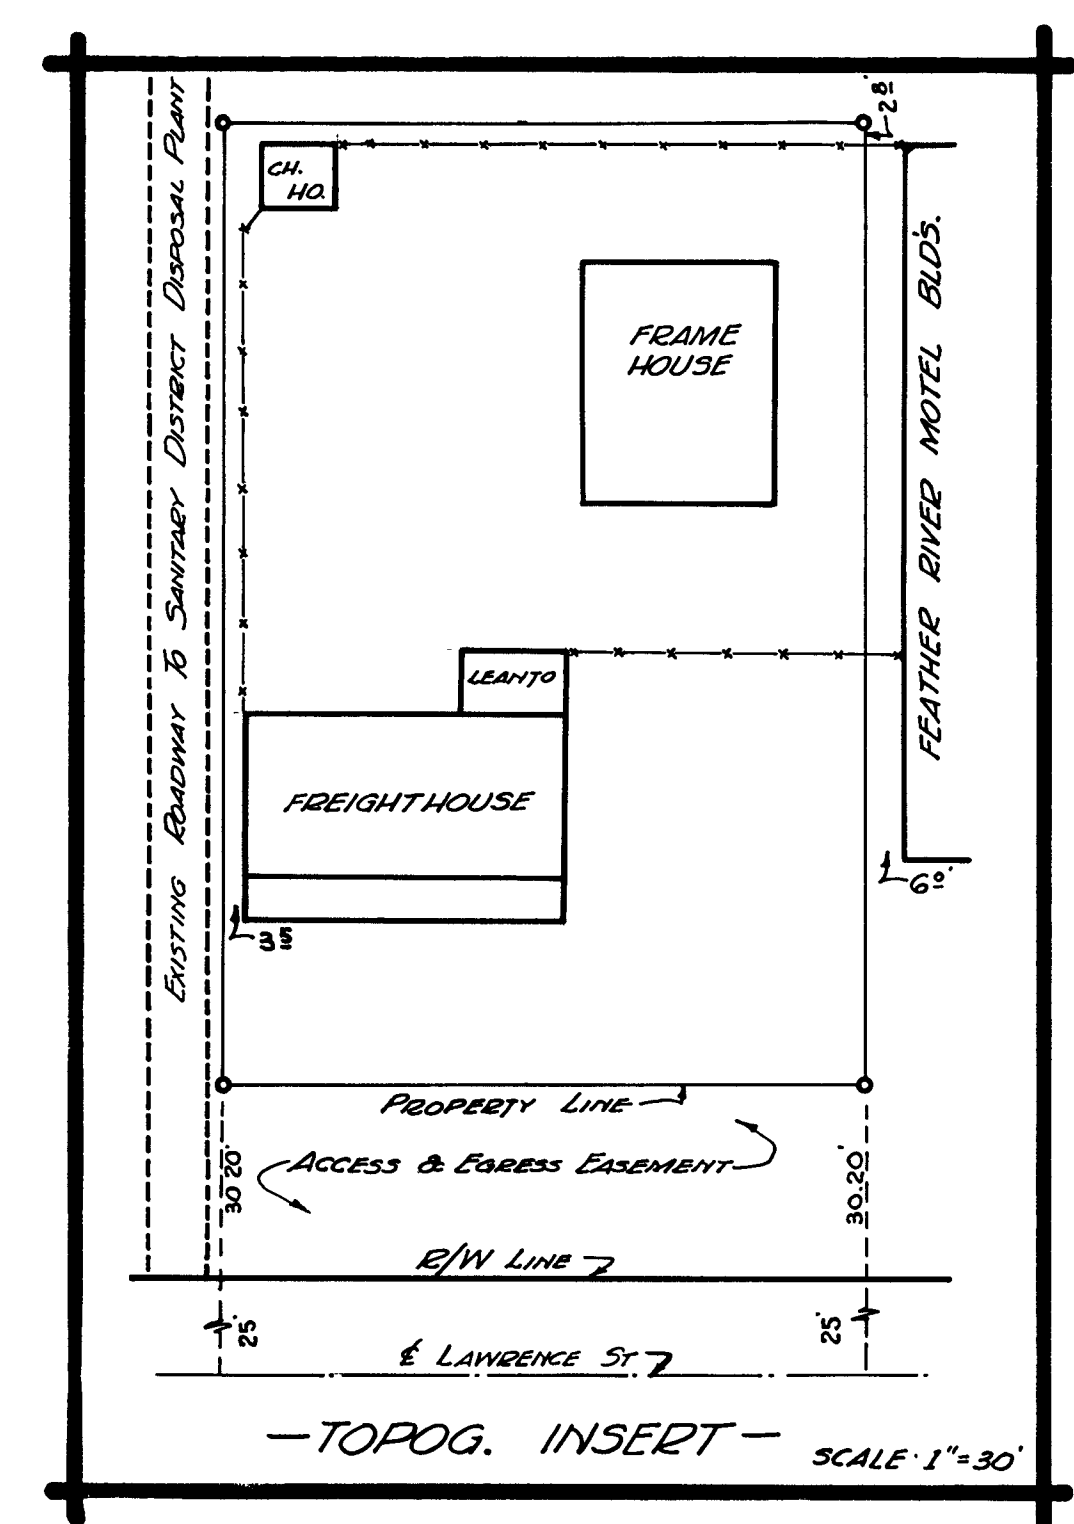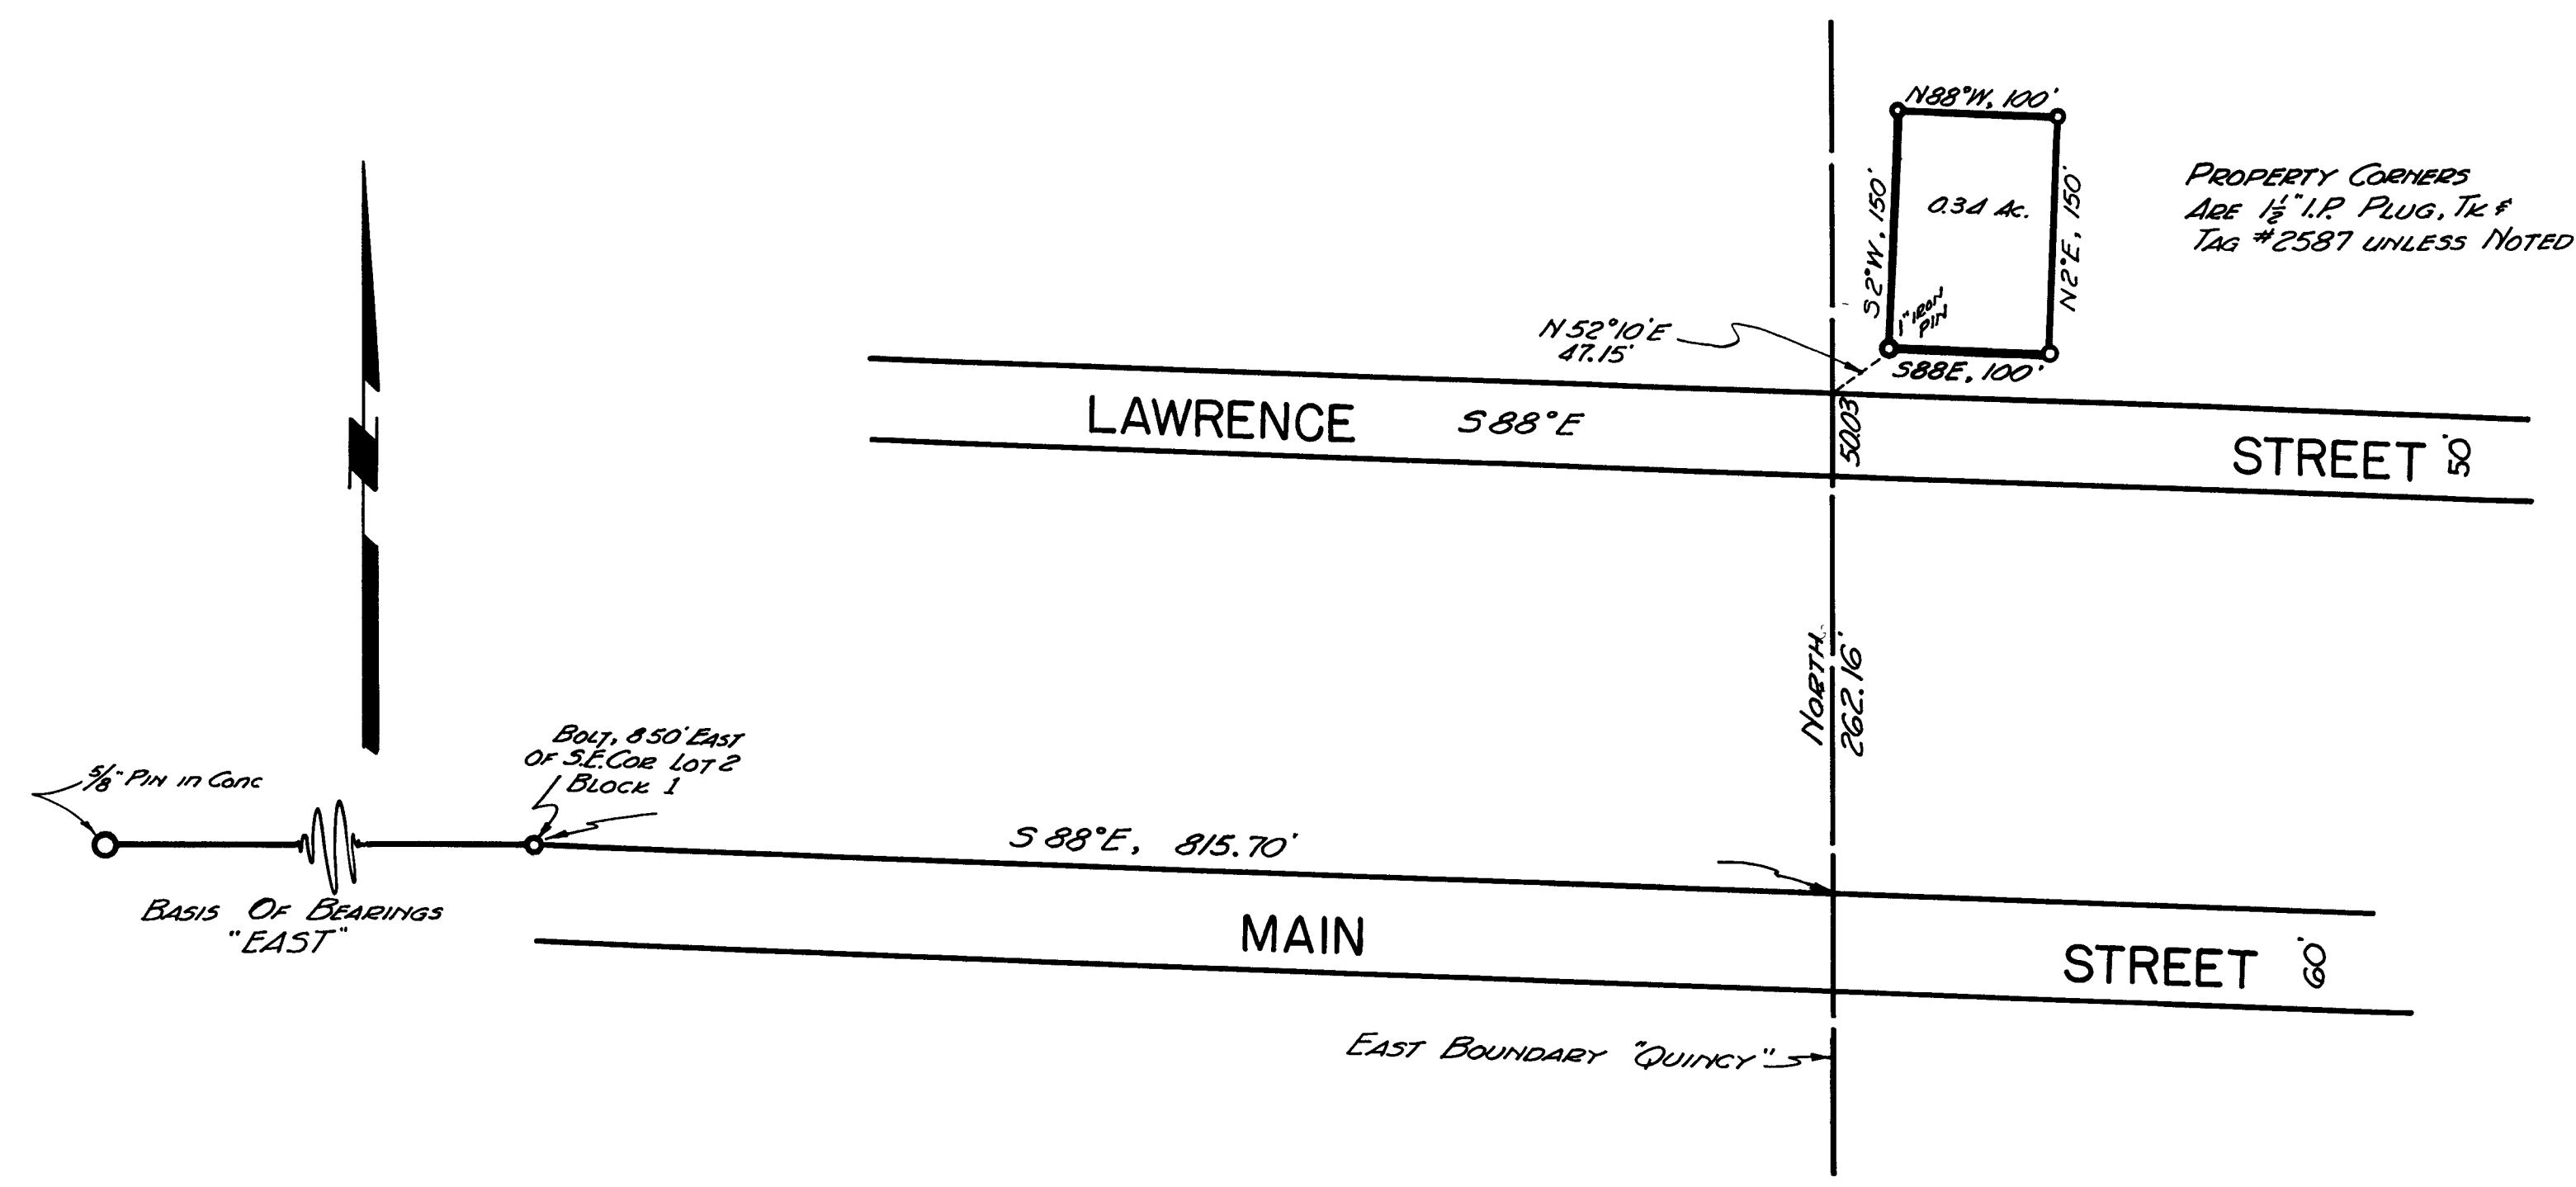

I, A.J. WATSON, COUNTY SURVEYOR OF PLUMAS COUNTY
HEREBY CERTIFY THAT I HAVE EXAMINED THIS MAP IN
ACCORDANCE WITH THE PROVISIONS OF LAW.

A.J. Watson 12/10/51
COUNTY SURVEYOR

FILE NO 1216
FILED AT THE REQUEST OF RICHARD R. ECKER
THIS 14th DAY OF DEC, 1951 AT 15
MINUTES PAST 9 O'CLOCK A.M.
Ida C. Hogan
COUNTY RECORDER