
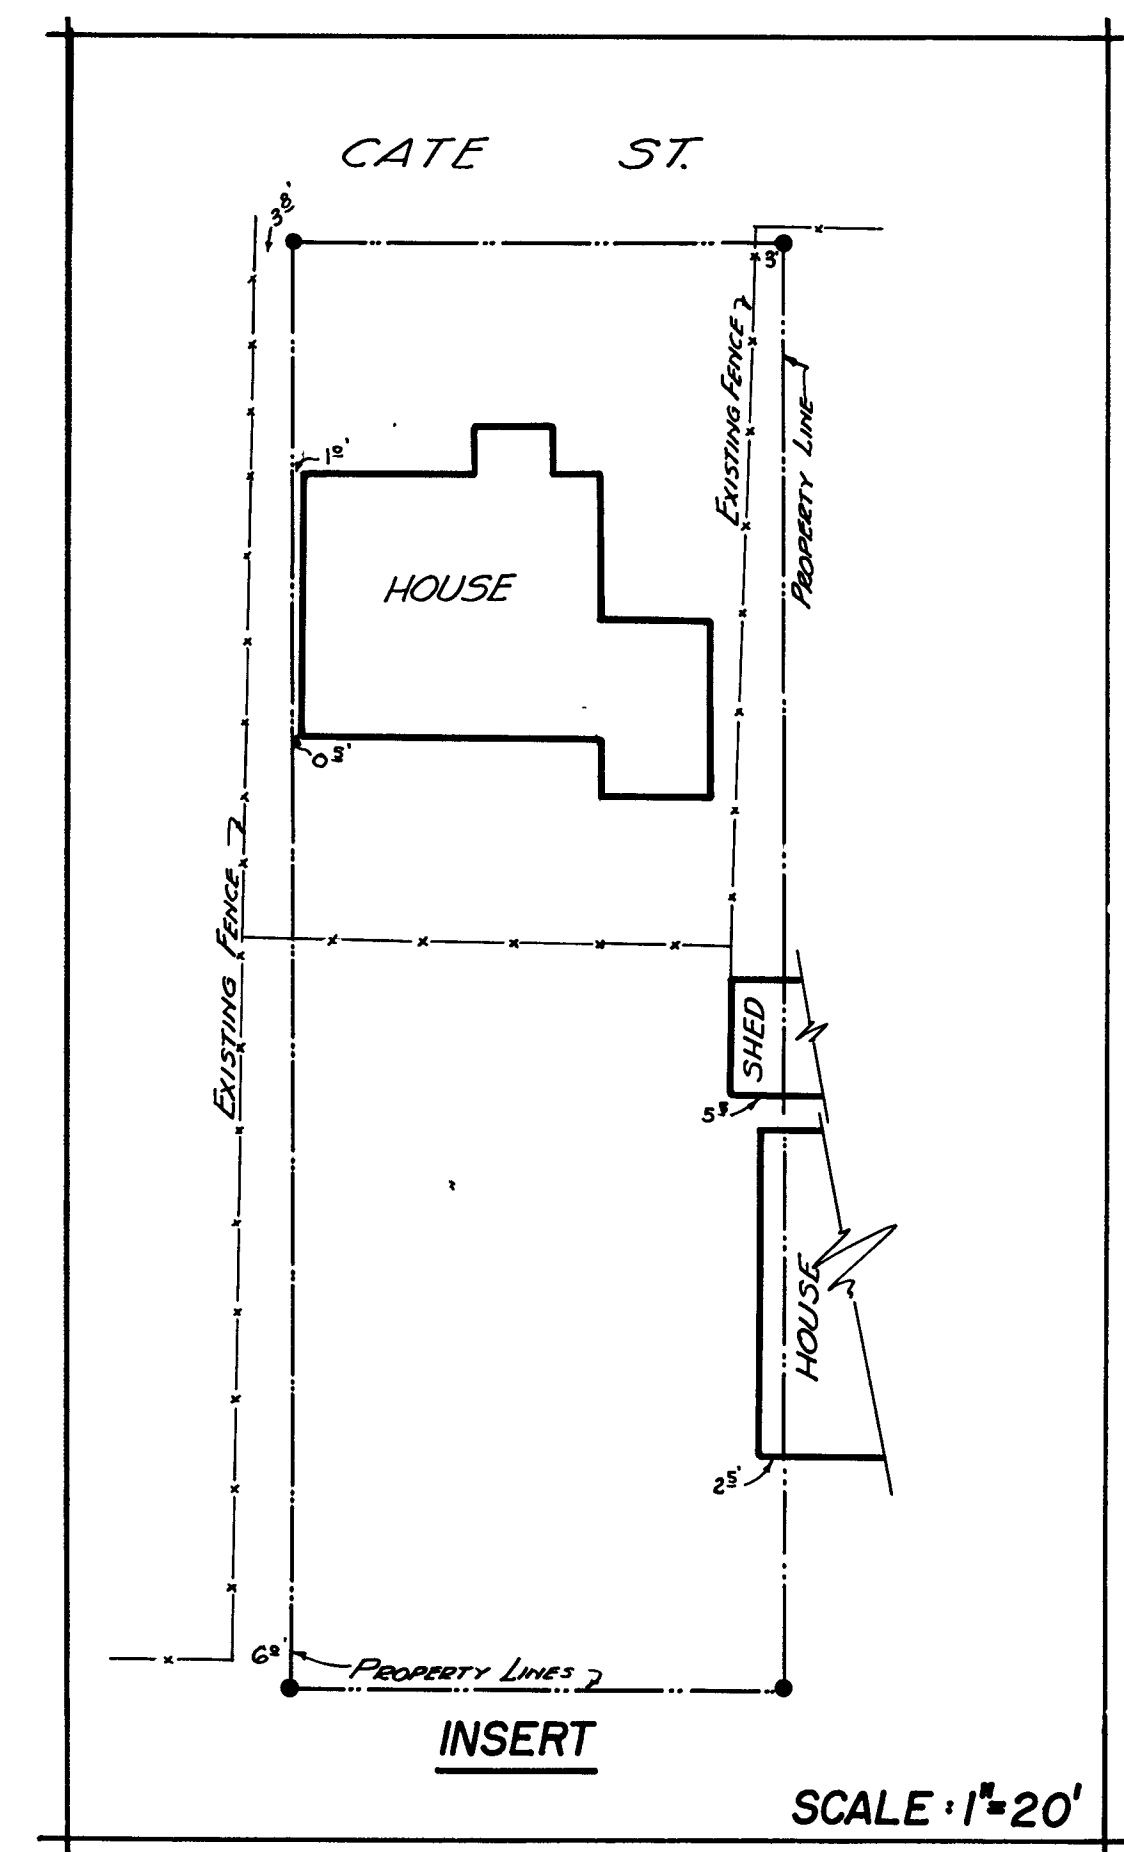


RECORD OF SURVEY

A PORTION OF THE NORTHWEST QUARTER OF THE NORTHEAST QUARTER, SECTION 23,
T24N,R9E,M.D.B. 8 & M. DESCRIBED IN THAT CERTAIN DEED TO VON L. EDWARDS
RECORDED IN VOL.12, O.R., PG 154, OFFICE OF THE PLUMAS CO. RECORDER.

SURVEYED AT THE REQUEST OF MR. VON L. EDWARDS BY RICHARD R. ECKER, LICENSED SURVEYOR NO.2587 JANUARY, 1952 BASIS OF BEARINGS AS SHOWN SCALE AS SHOWN

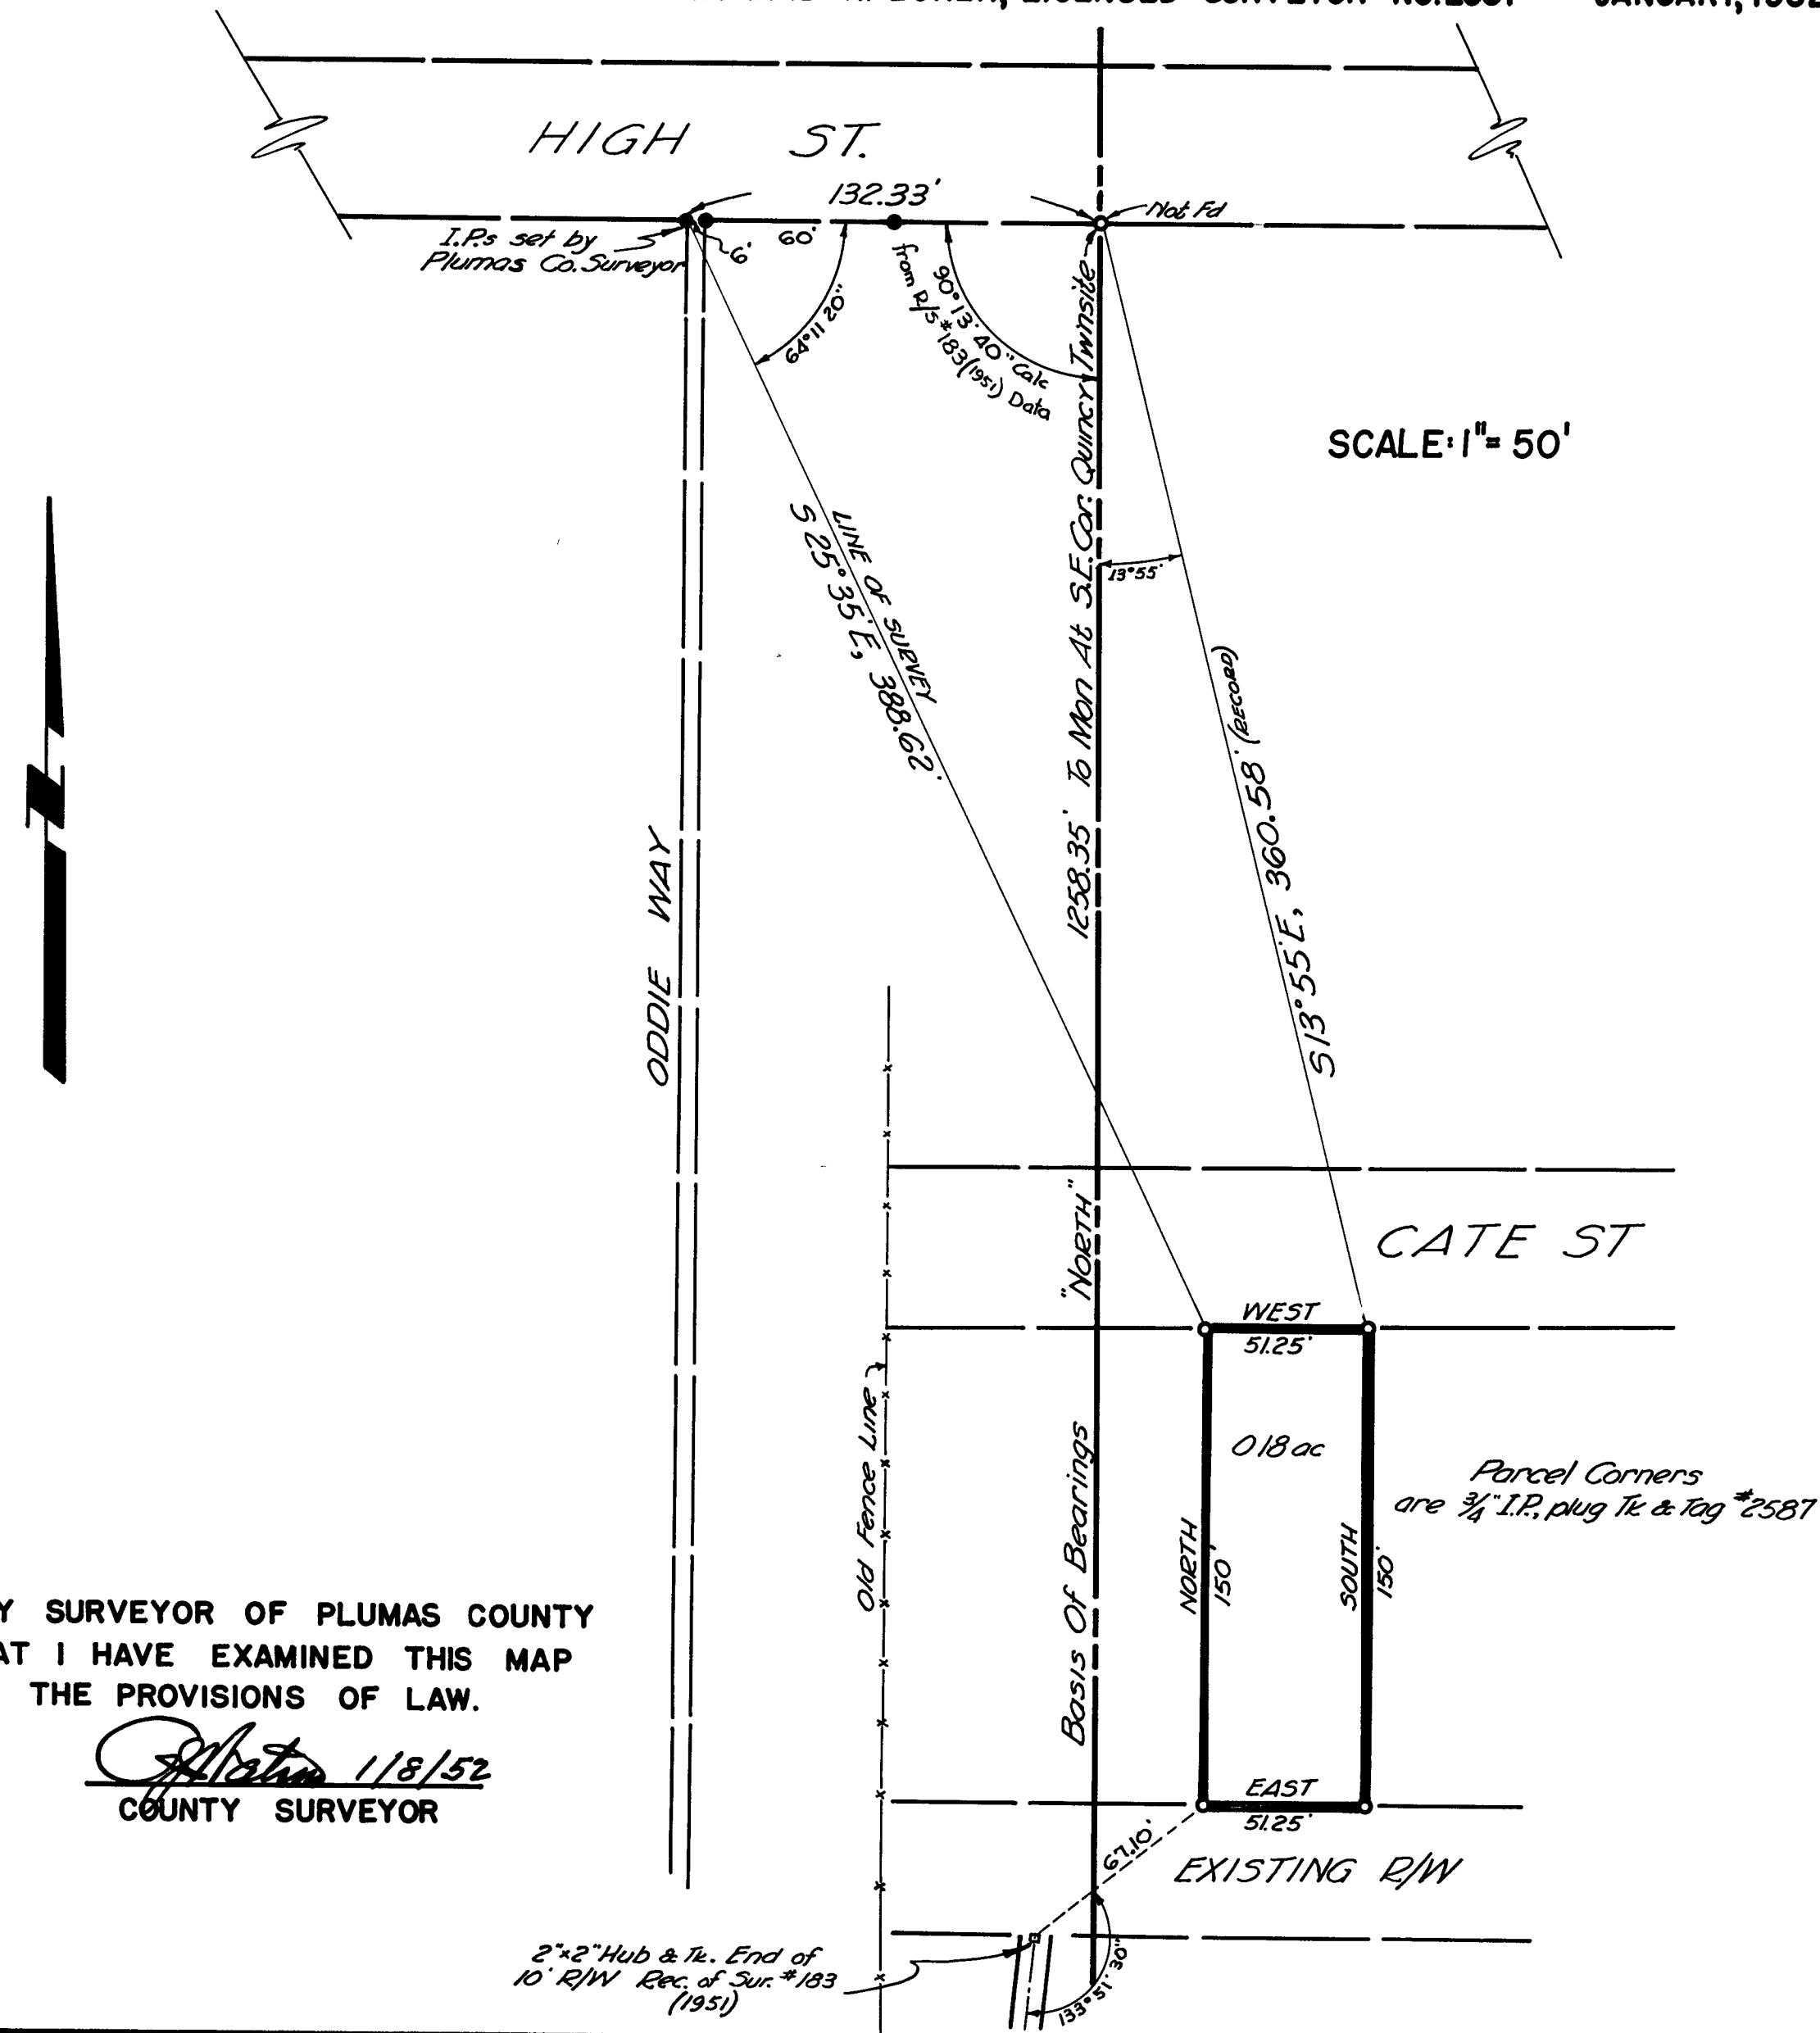

I, A.J. WATSON, COUNTY SURVEYOR OF PLUMAS COUNTY
HEREBY CERTIFY THAT I HAVE EXAMINED THIS MAP
IN ACCORDANCE WITH THE PROVISIONS OF LAW.
A.J. Watson 1/18/52
COUNTY SURVEYOR

FILE NO. 1329
FILED AT THE REQUEST OF RICHARD R. ECKER
THIS 8 DAY OF January, 1952 AT 40
MINUTES PAST 10 O'CLOCK P.M.

Ida F. Hogan
COUNTY RECORDER
Ely Rowan - Deputy

1RS 71