

RECORD OF SURVEY

OF
THE LANDS OF A.E. BRANLEY
BEING A PORTION OF LOT 1 BLOCK 1
OF THE TOWN OF GREENVILLE
AND

A PORTION OF THE SE 1/4 OF THE NE 1/4
OF SEC. 3 T.26N. R.9E. M.D.M.


SURVEYED AT THE REQUEST OF HAROLD A. NORBERG
FEB. 1952

BY: Marcus J. McBeen sr.
MARCUS J. McBEEN SR. L.S. #2702

SCALE 1"=30'

APPROVED AFTER EXAMINATION

2/27/52
DATE County Surveyor

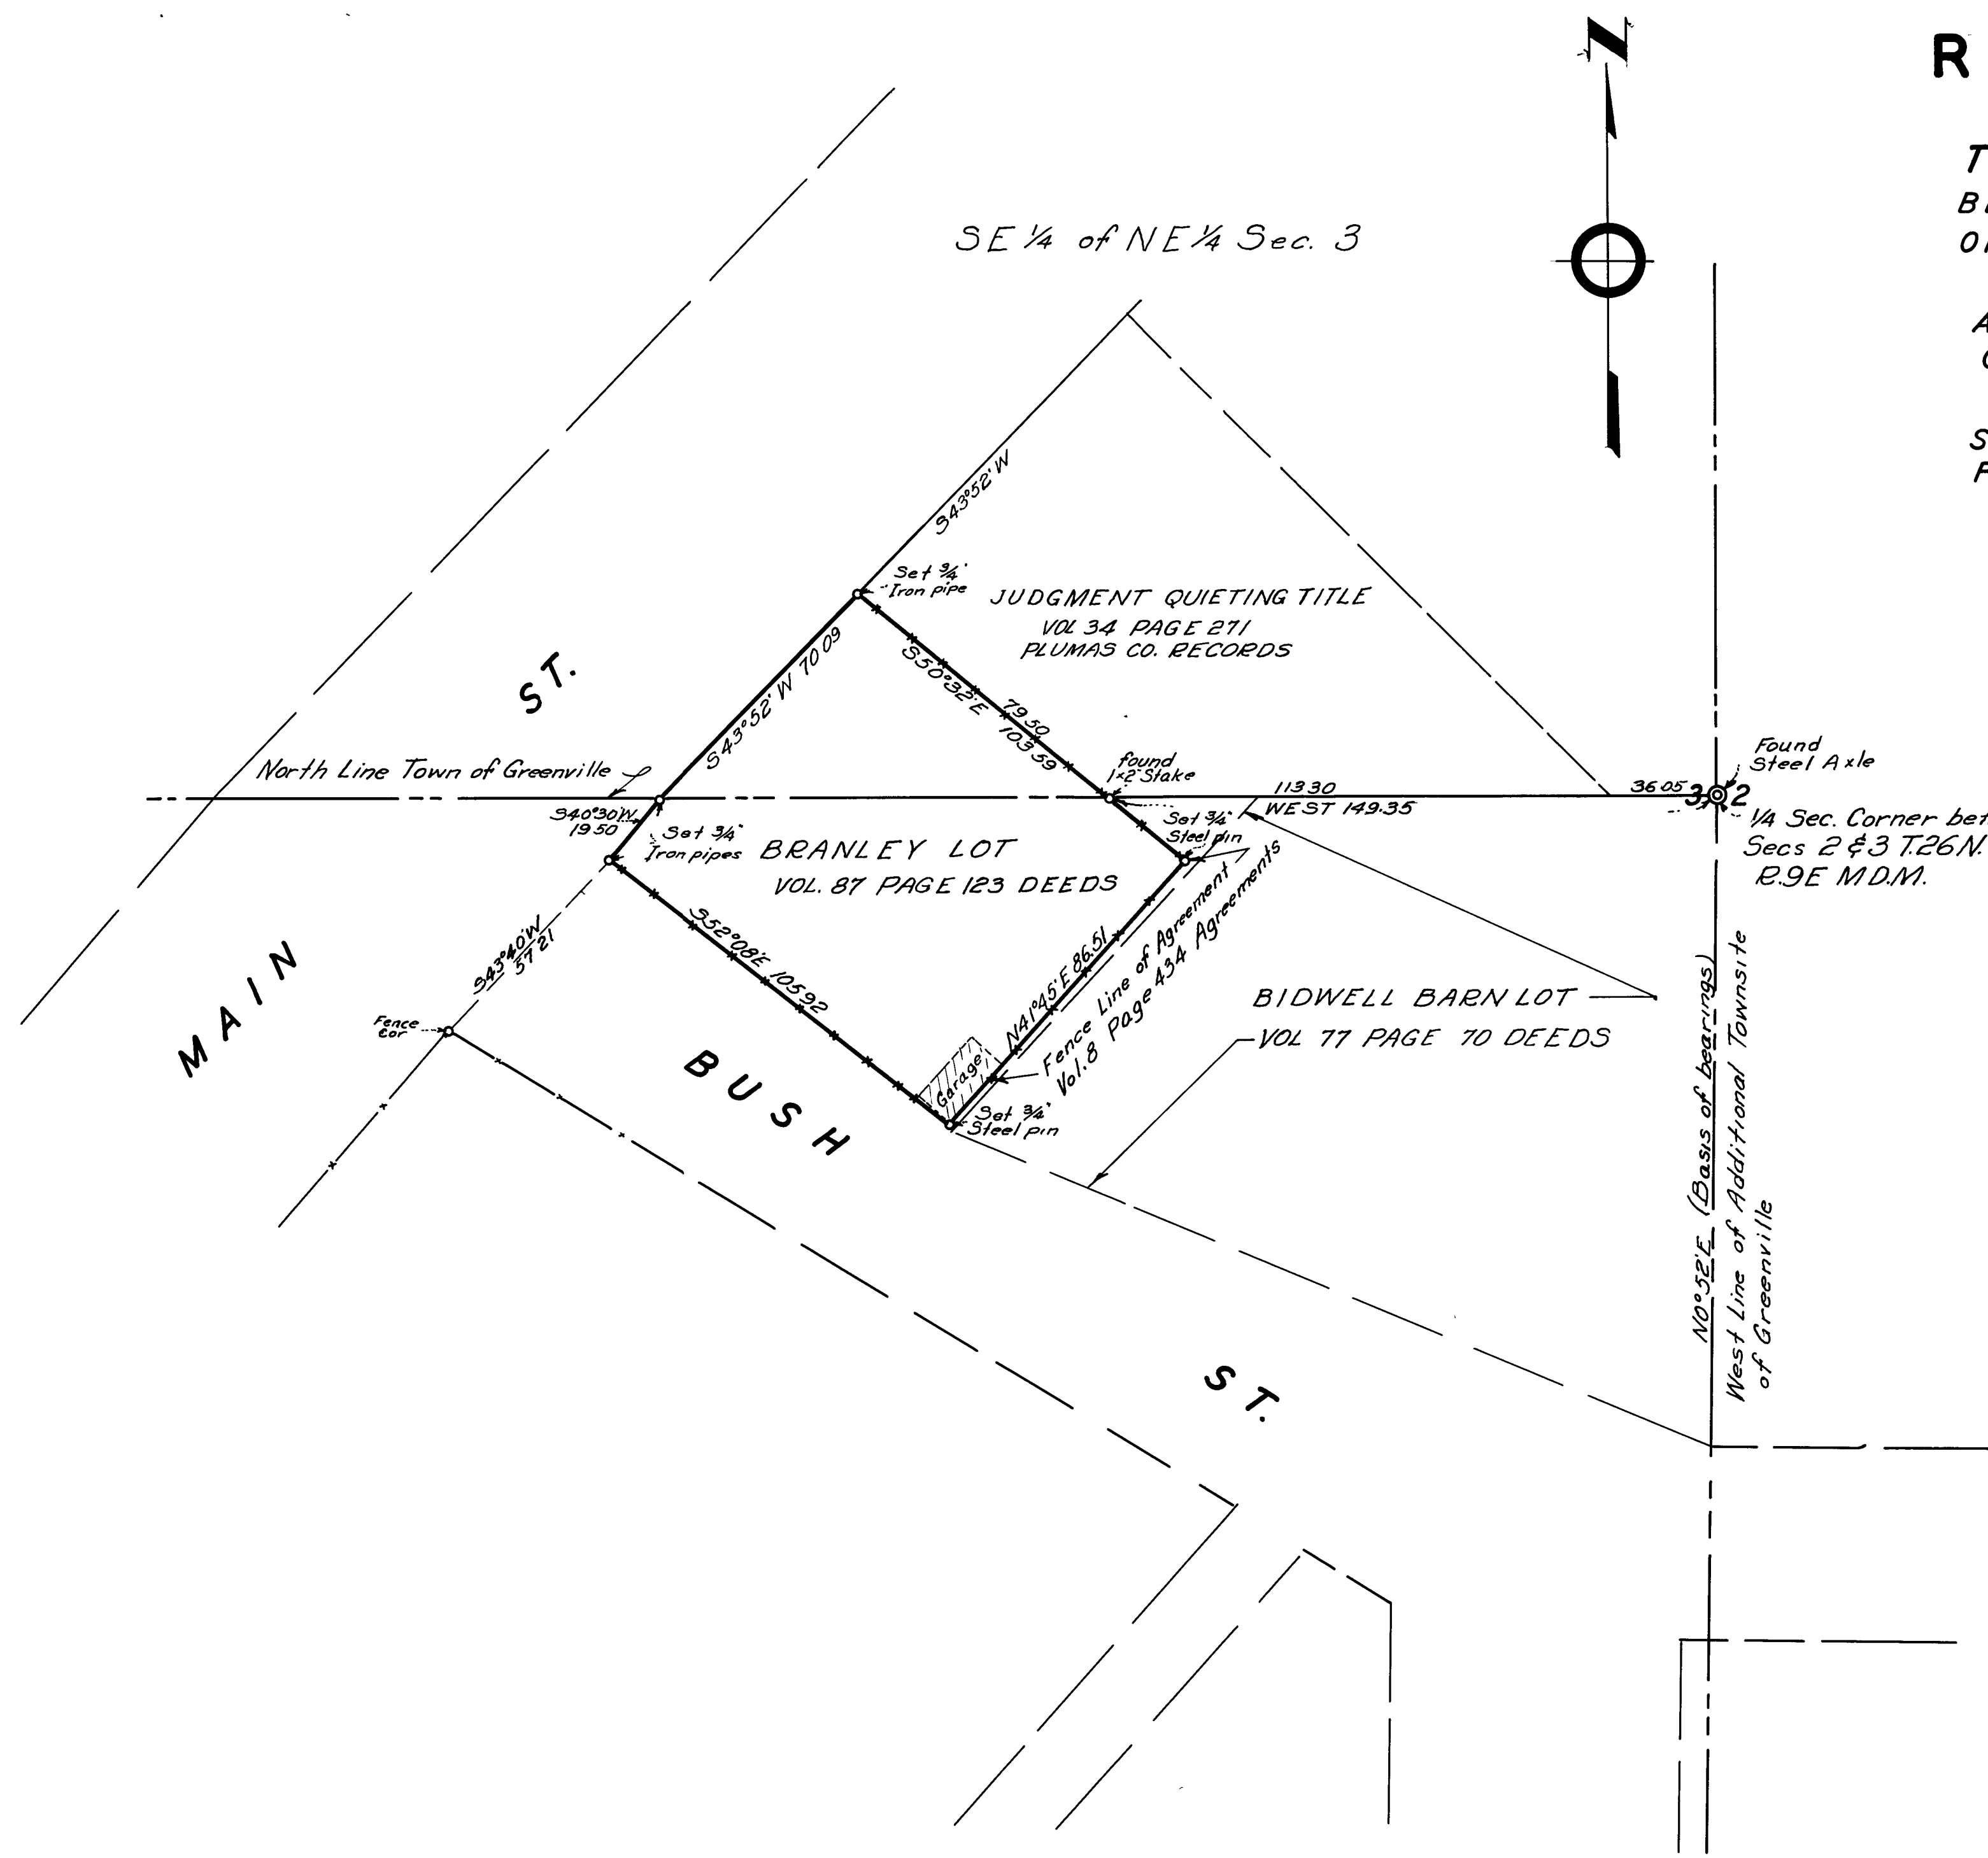

File No. 1526
Filed at the request of.
Marcus J McBeen this 27 day of Feb
1952 at 1 min. past 1 o'clock P.M.
John Logan
COUNTY RECORDER