


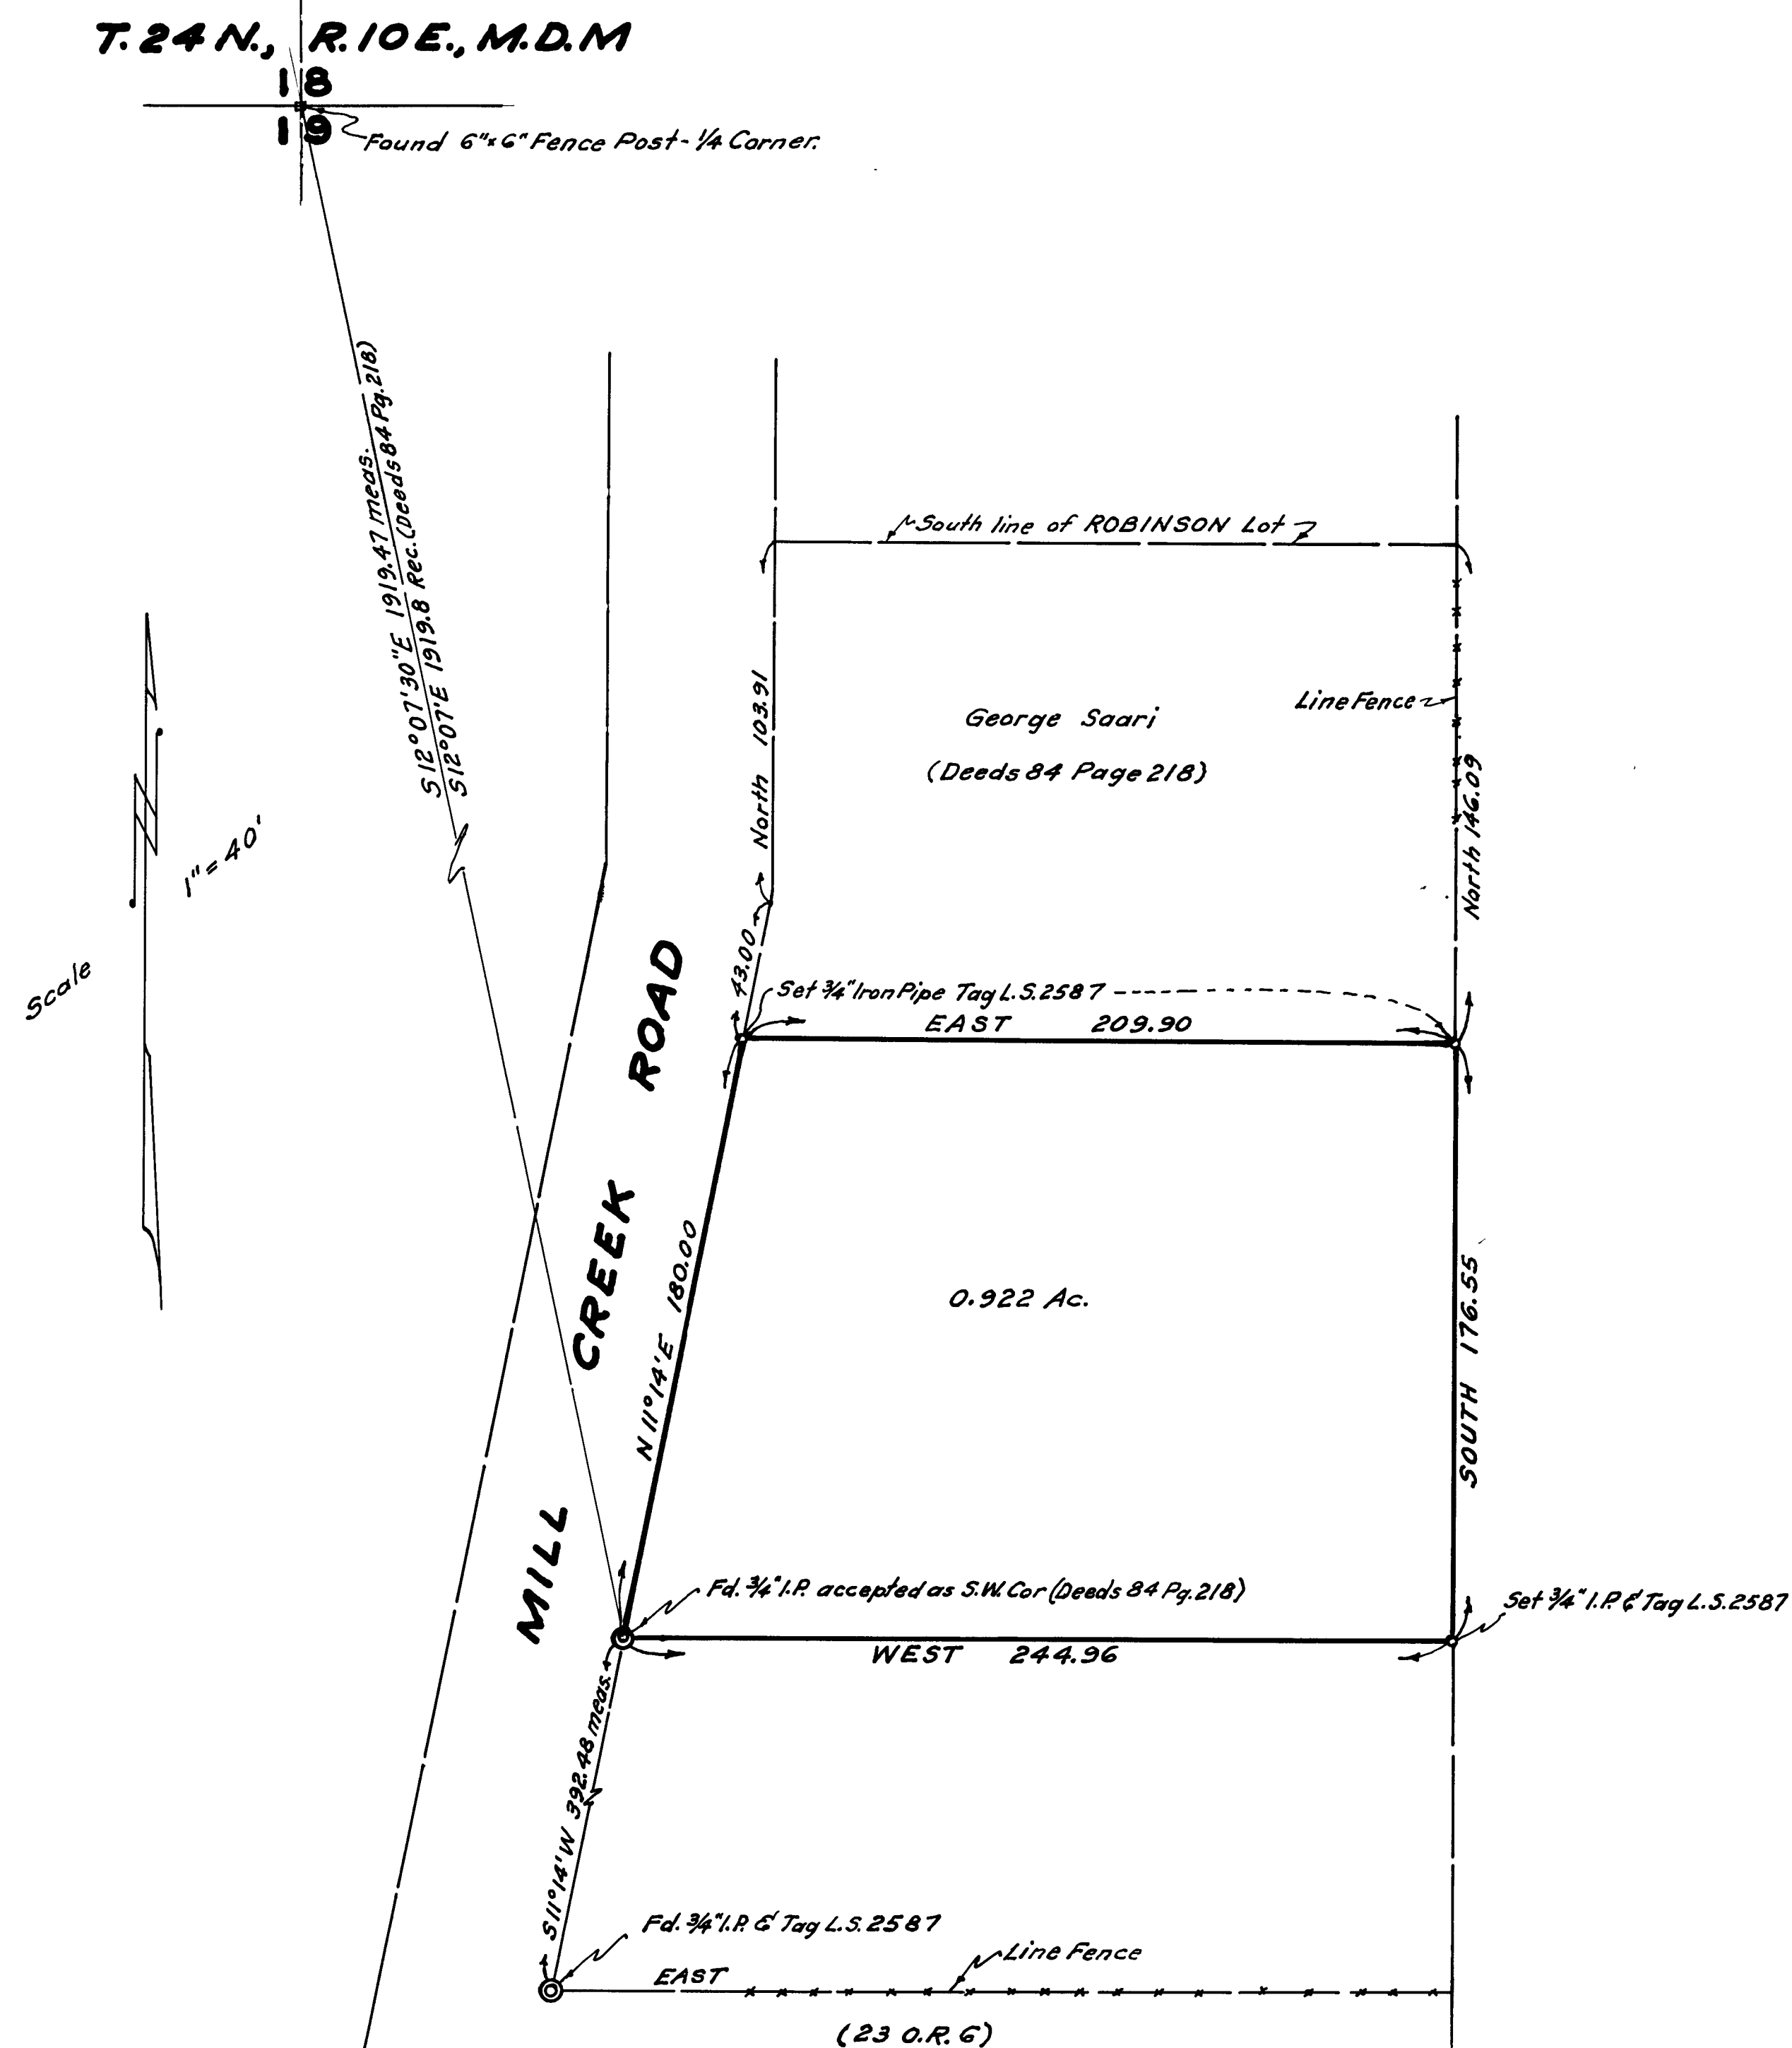

*RECORD OF SURVEY
OF A PORTION OF THE N.E. QUARTER
OF SECTION 19, T.24N., R.10E.*

M.D.B. & M.

COUNTY OF PLUMAS-CALIFORNIA

Surveyed at the request of Richard Saari.

Scale 1" = 40'

By John J. Crowley
JOHN J. CROWLEY, L.S. 2623.

Basis of Bearings

The bearing N 11° 14' E of MILL CREEK ROAD as shown on Record of Survey, Recorder's File No. 953, was used as the basis of bearings upon this map.

*I, A.J. WATSON, County Surveyor of Plumas County, hereby
certify that I have examined this map in accordance with
provisions of law.*

C. Petersen 4/30/52
County Surveyor.

FILE NO. 1922

Filed at the request of JOHN J. CROWLEY this 30th day of April, 1952 at 5 minutes past 1 o'clock P. M.

David Hogan
County Recorder.