

RECORD OF SURVEY



OF A PORTION OF THE NORTHWEST QUARTER OF THE NORTHWEST QUARTER
SECTION 20, T 24 N, R 10 E, M.D.B. & M.

SURVEYED AT THE REQUEST OF DAVE R. HAGER

SCALE: 1" = 100'

SURVEYED BY RICHARD R. ECKER, LICENSED SURVEYOR NO 2587, MAY, 1952

Basis of bearings is the monumented State Highway,
Sign Route #24, R/W line.

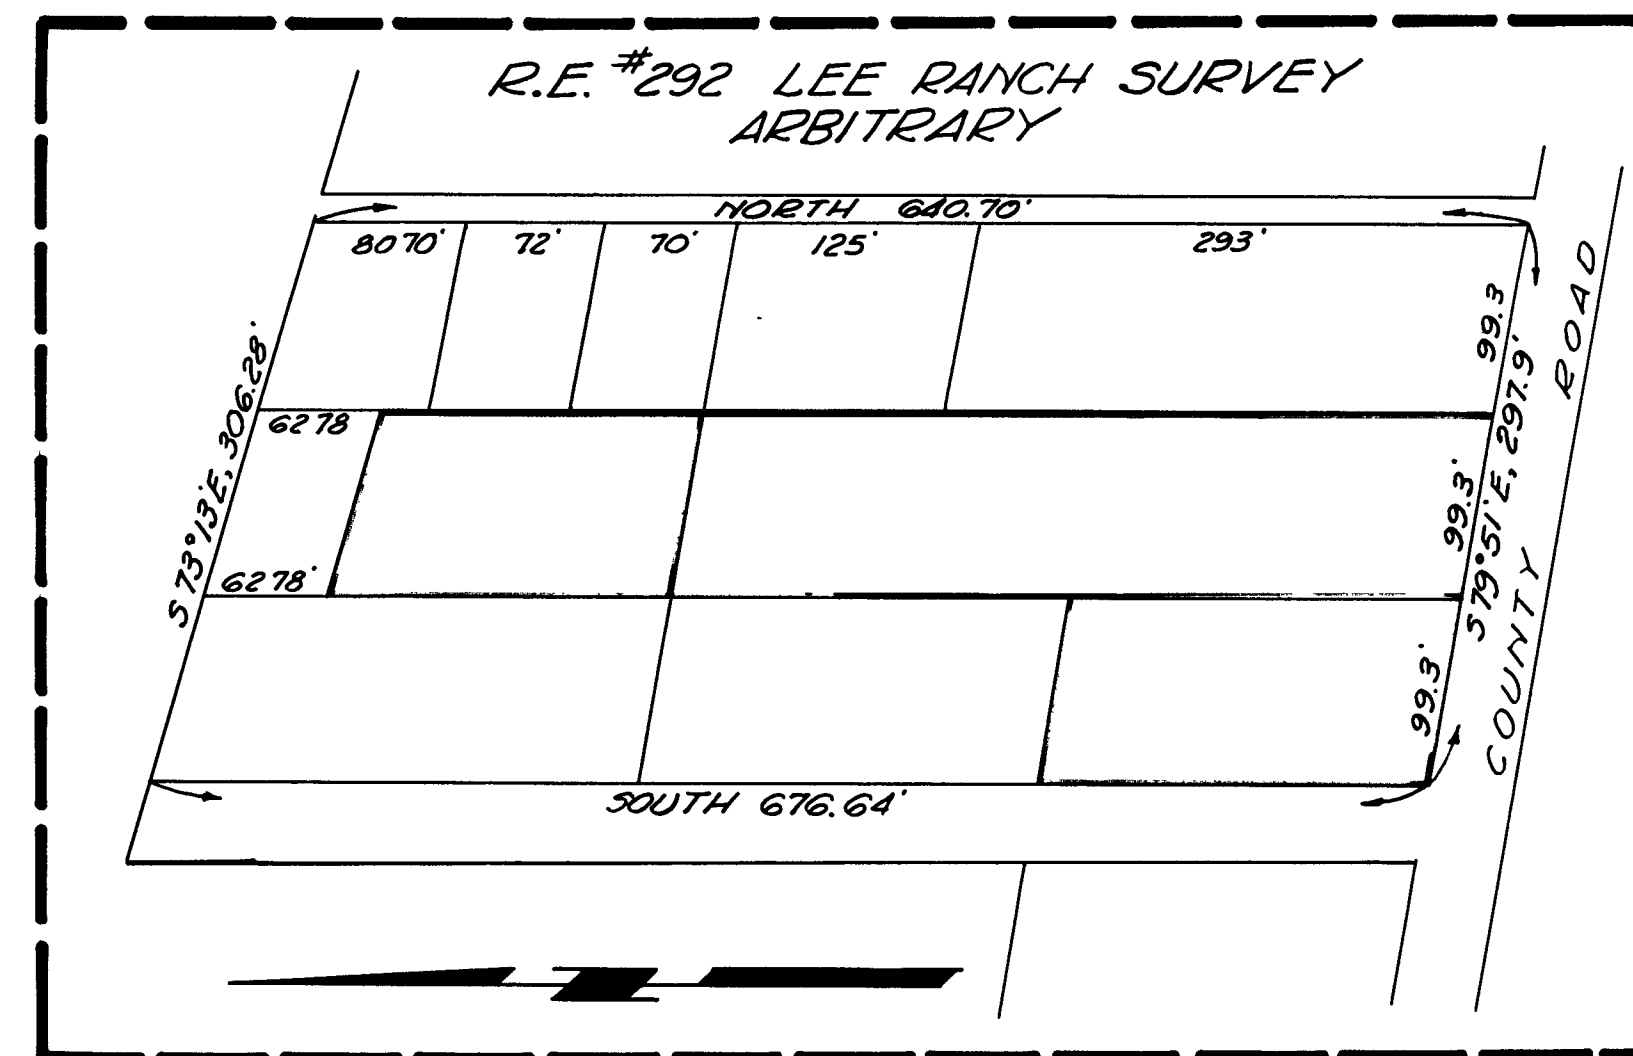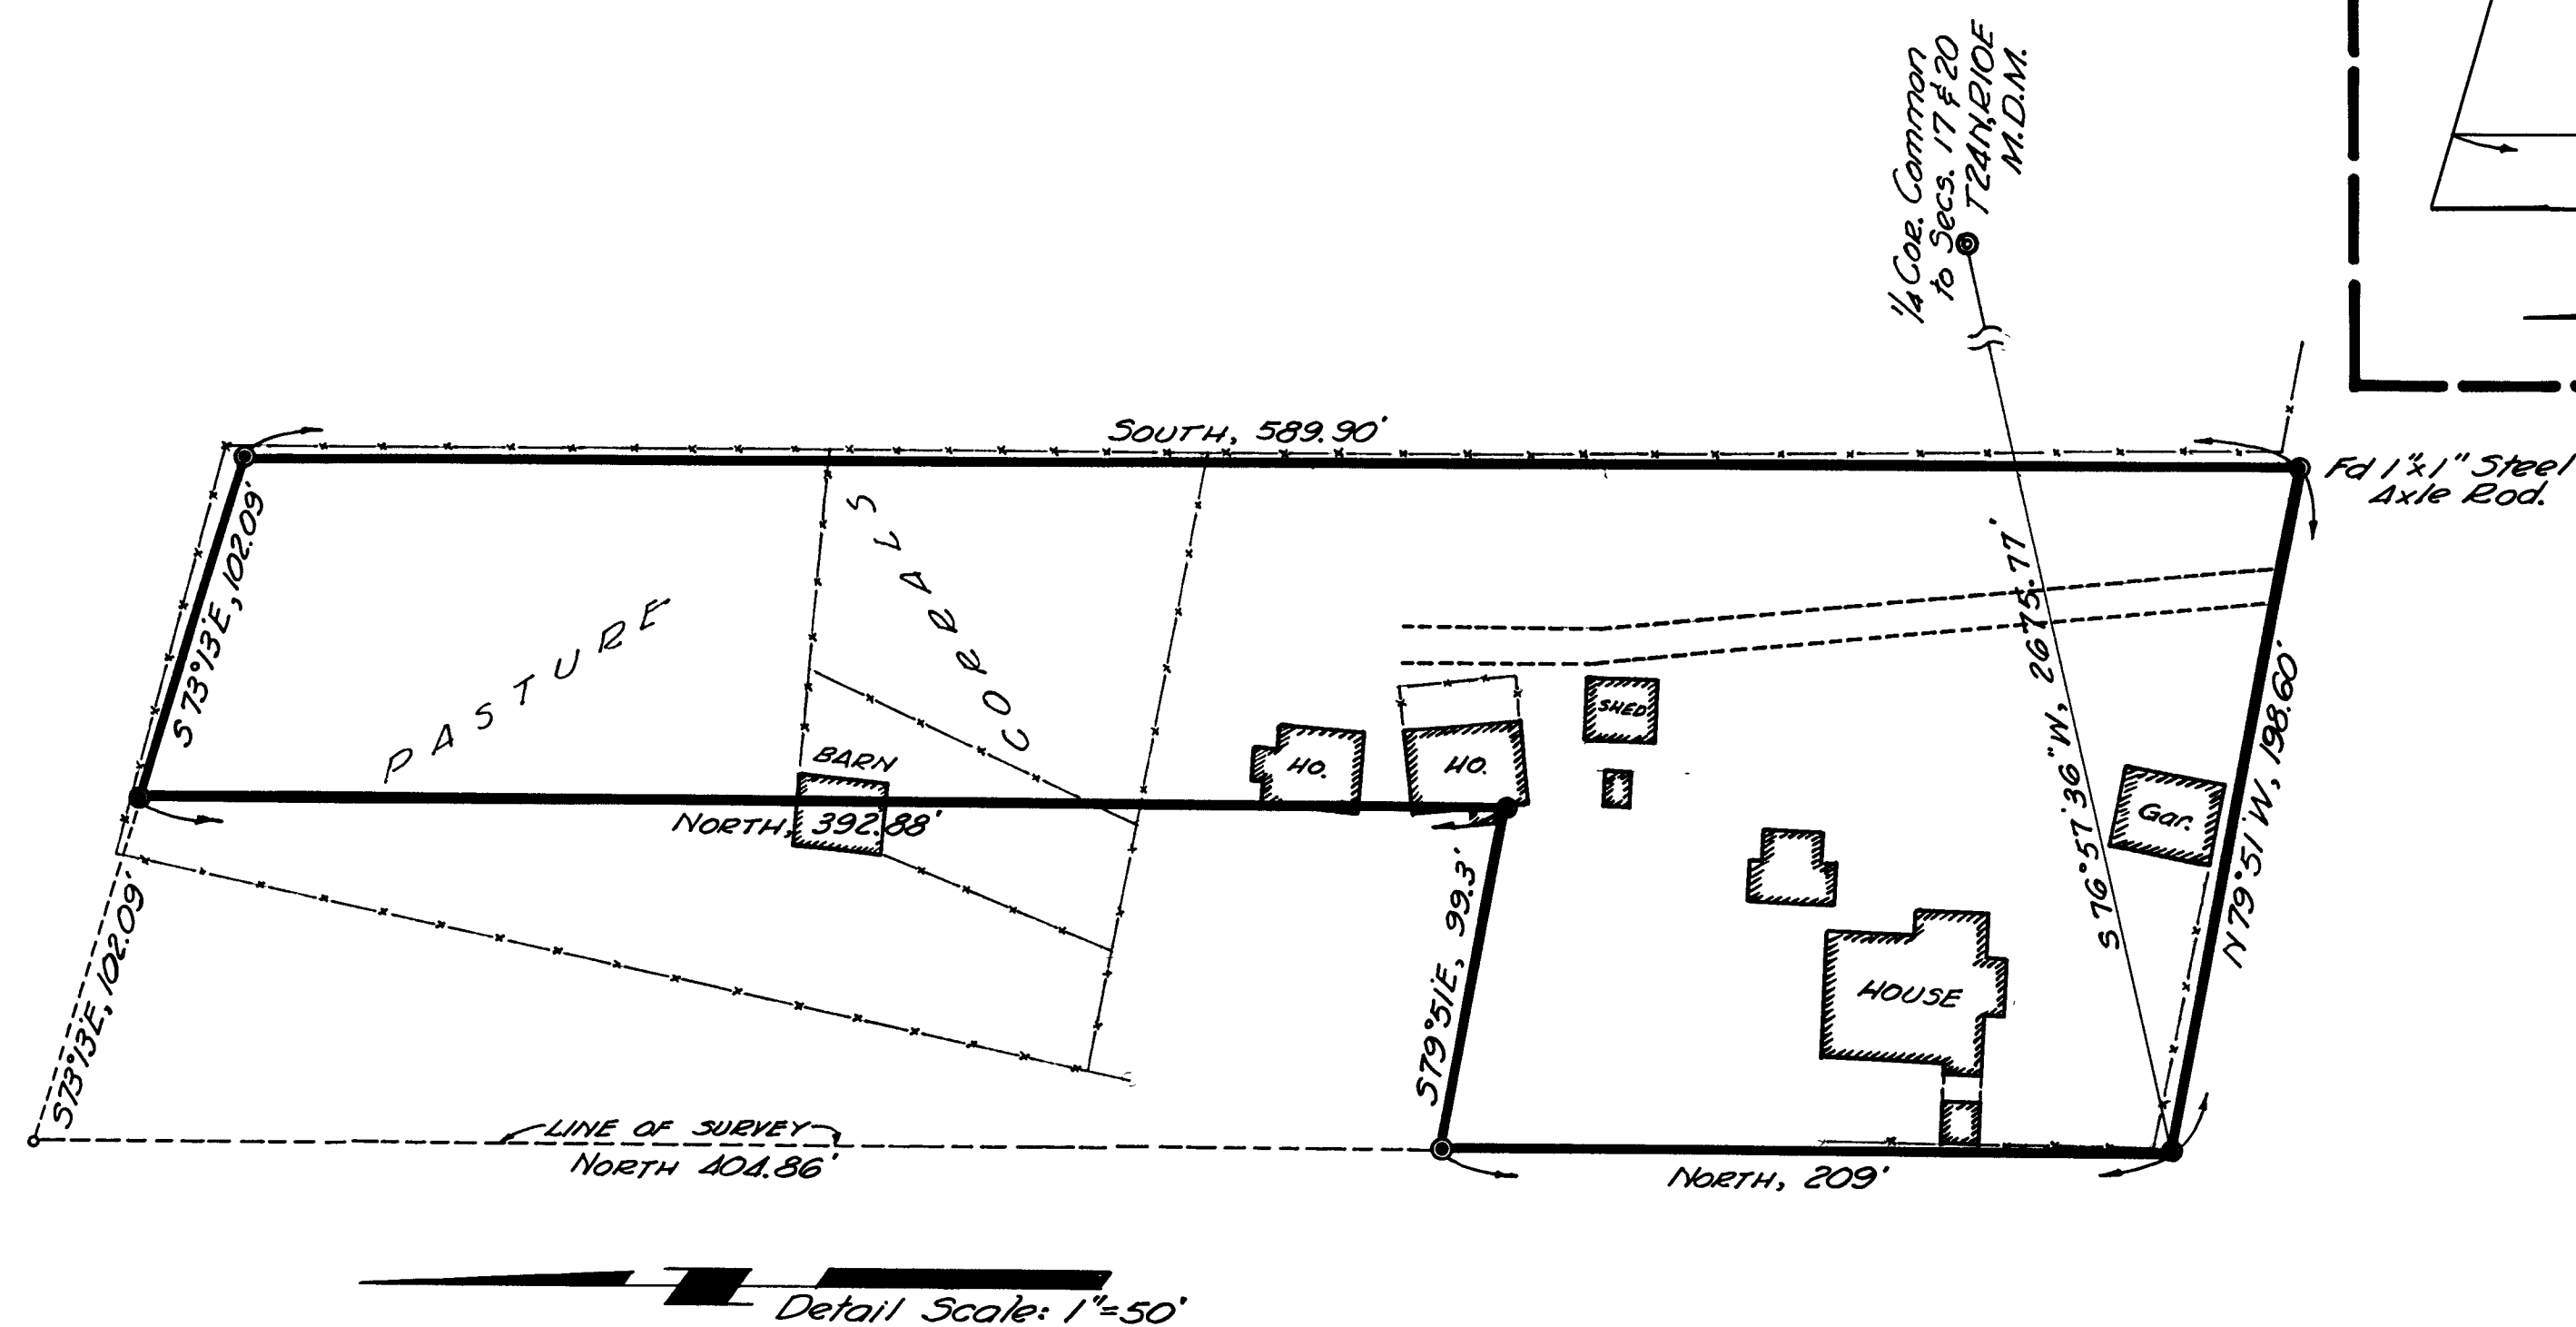

APPROVED AFTER EXAMINATION

[Signature]
COUNTY SURVEYOR

5/27/52
DATE

FILE NO. 2094

FILED AT THE REQUEST OF RICHARD R. ECKER
THIS 28 DAY OF May, 1952 AT 58
MINUTES PAST 10 O'CLOCK P.M.

[Signature]
COUNTY RECORDER
By Rowan - Deputy