

RECORD OF SURVEY

OF A PORTION OF THE SOUTHEAST QUARTER OF THE NORTHEAST QUARTER, SECTION 27, T 25 N, R 9 E, MDM

PLUMAS COUNTY



CALIFORNIA

SURVEYED AT THE REQUEST OF S.C. YOUNG, ATTORNEY

JUNE, 1952

SURVEYED BY RICHARD R. ECKER, L.S. 2587

Richard R. Ecker

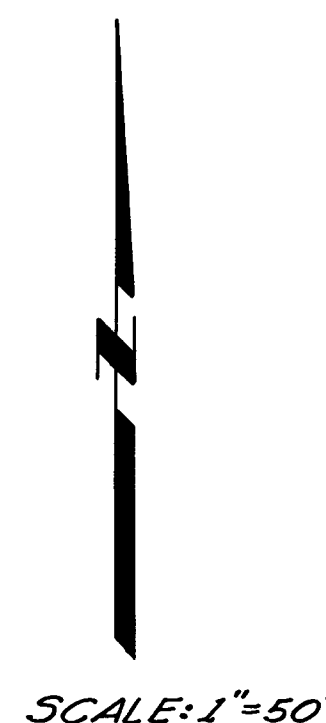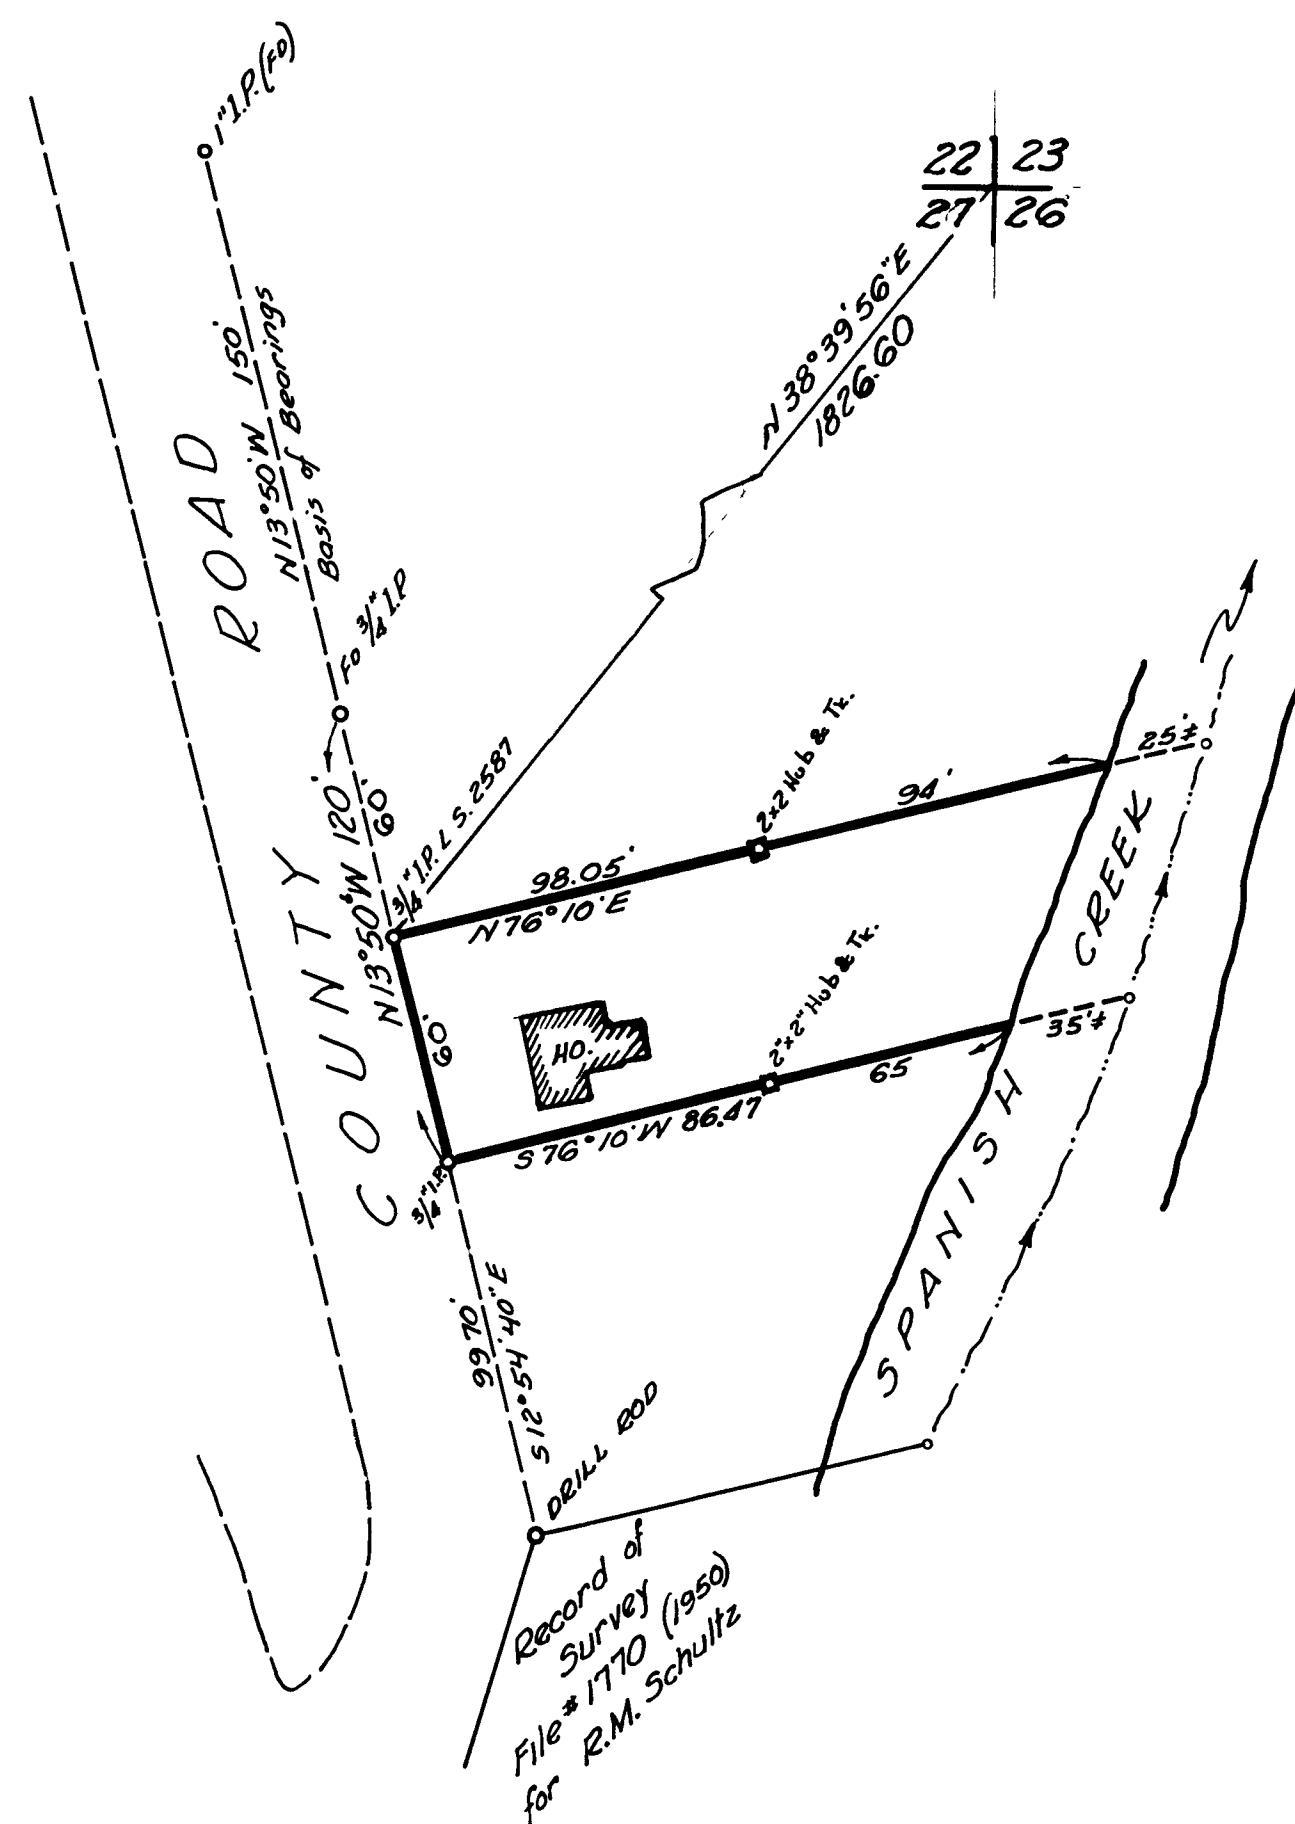

SCALE: 1"=50'

I, A.J. Watson, County Surveyor of Plumas County, hereby certify that I have examined this map in accordance with the provisions of law.

6/5/52
DATE

A.J. Watson
COUNTY SURVEYOR

Basis of bearings as shown on monumented County Road R/W Line.

FILE No. 2148

Filed at the request of Richard R. Ecker this
6 day of June 1952 at 35 minutes past
8 o'clock, A.M.

John C. Logan
PLUMAS COUNTY RECORDER