

RECORD OF SURVEY

OF A PORTION OF THE SOUTHWEST QUARTER OF THE NORTHWEST QUARTER OF SECTION 11,
T 23 N , R 11 E , M.D.M.

PLUMAS COUNTY


CALIFORNIA

SURVEYED AT THE REQUEST OF CLAY ELWORTHY

MAY, 1952

SURVEYED BY RICHARD R. ECKER, L.S. 2587

Richard R. Ecker

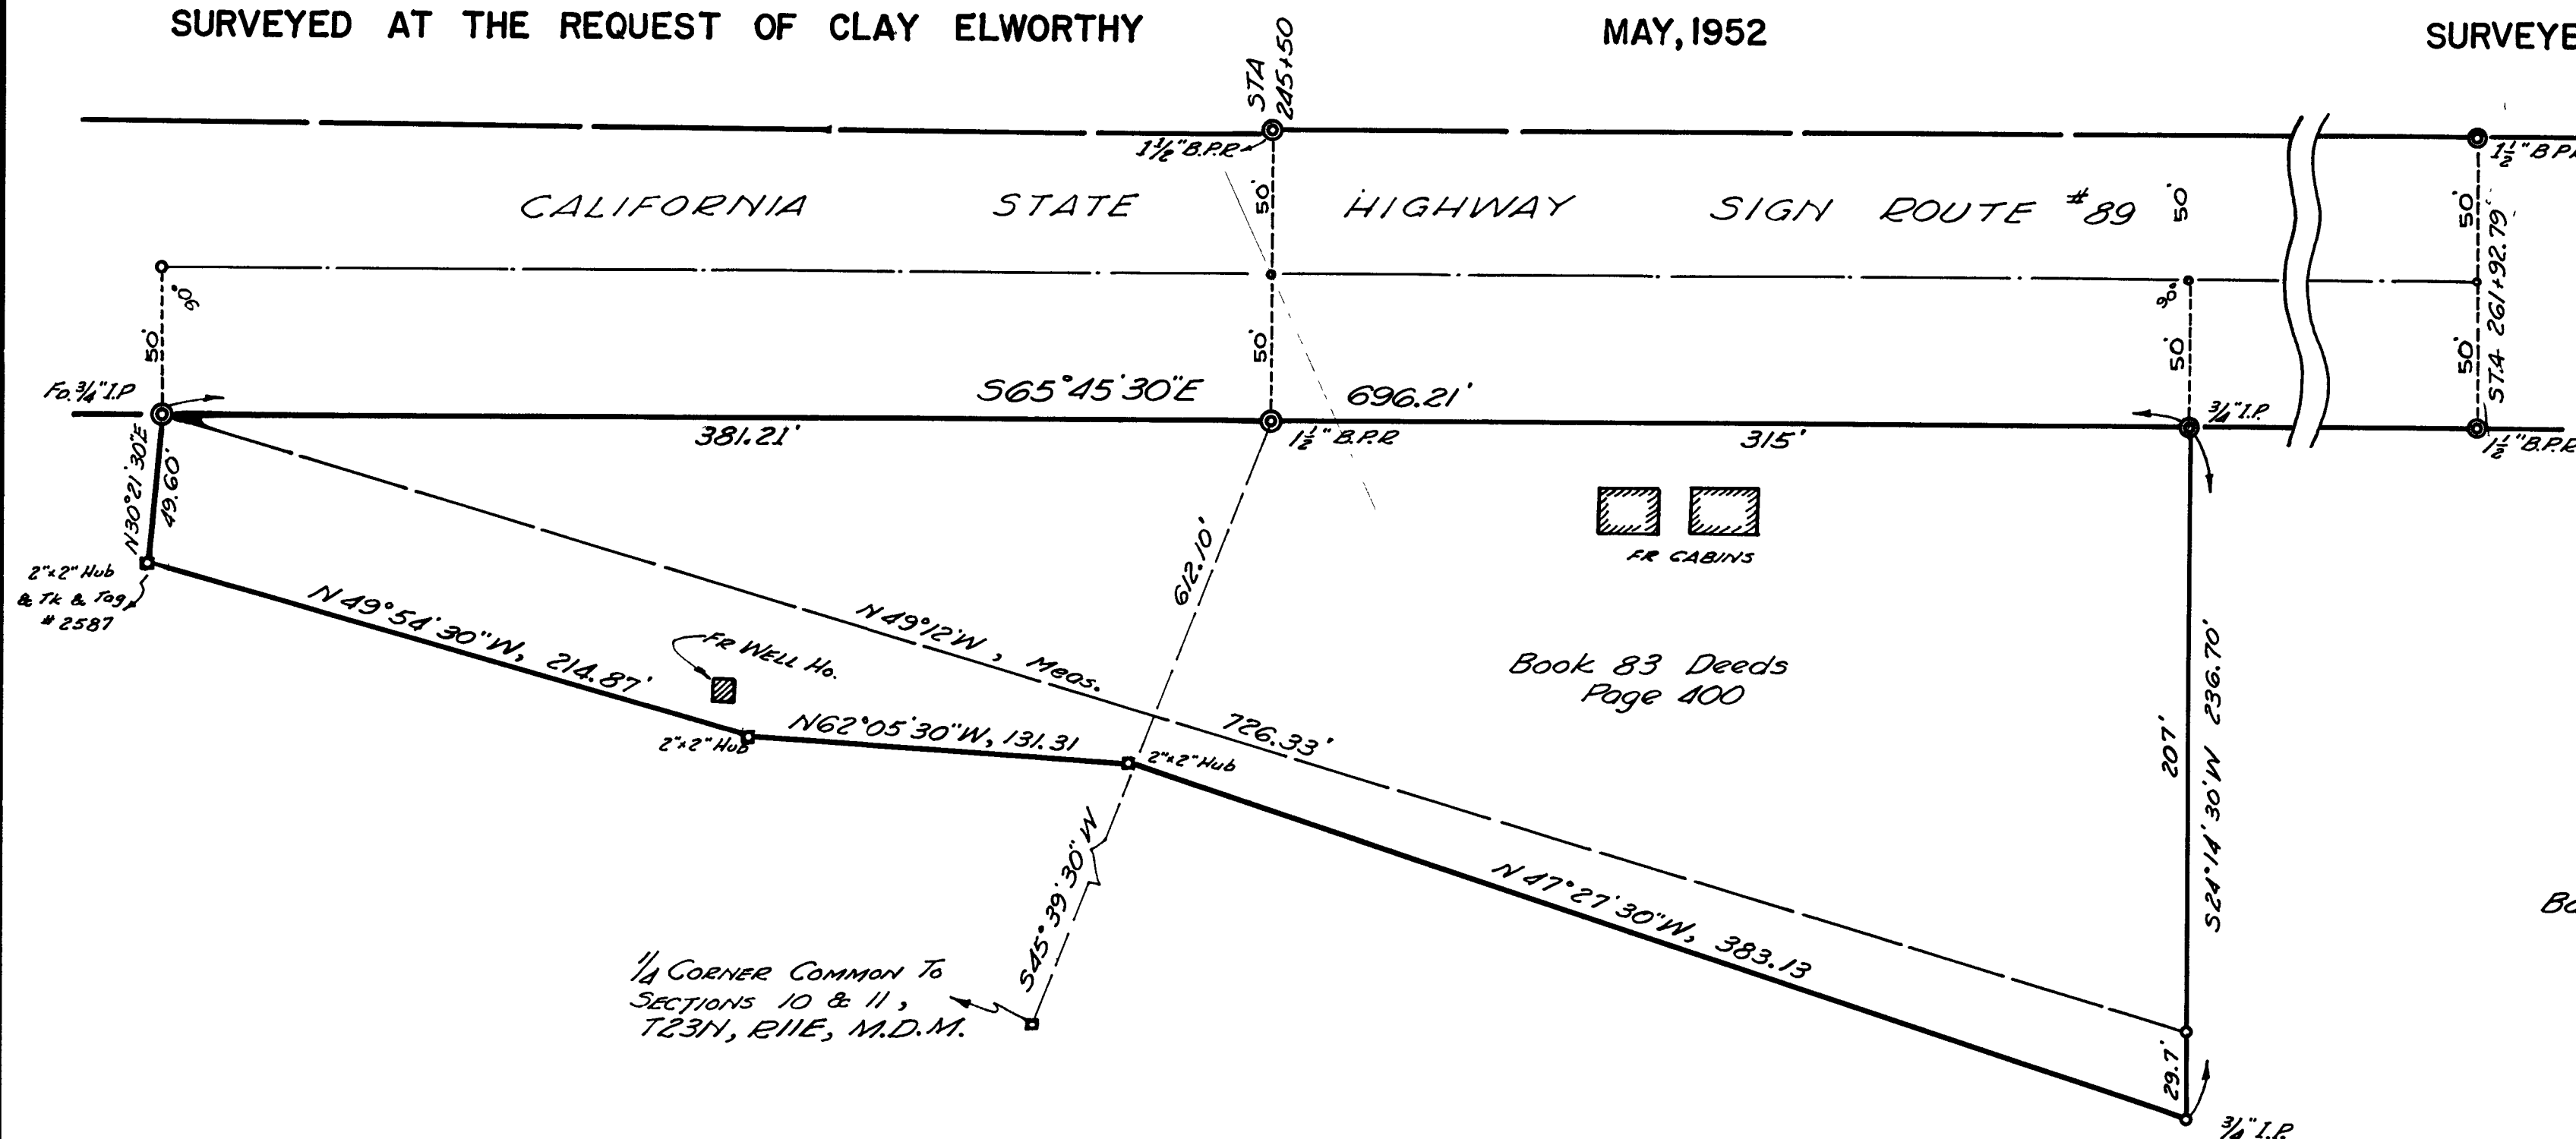

SCALE: 1" = 50'

Basis Of Bearings is Monumented
center line of the State Highway as shown.

I, A.J. Watson, County Surveyor of Plumas County, hereby certify
that I have examined this map in accordance with the
provisions of law.

6/5/52
DATE

A.J. Watson
COUNTY SURVEYOR

FILE No. 2149

Filed at the request of Richard R. Ecker this
6th day of June 1952 at 36 minutes past
8 o'clock, A.M.

W. J. Argan
PLUMAS COUNTY RECORDER