

# RECORD OF SURVEY

OF A PORTION OF LOT 1, BLOCK 7, TOWN OF GREENVILLE, COUNTY OF PLUMAS, CALIFORNIA

SURVEYED AT THE REQUEST OF GEORGE STANDART


**JUNE, 1952**

**SURVEYED BY RICHARD R. ECKER, L.S. 2587**

Richard L. Chen

Basis of bearings is the monumented southerly right of way line of the State Highway.

SCALE: 1"=50'

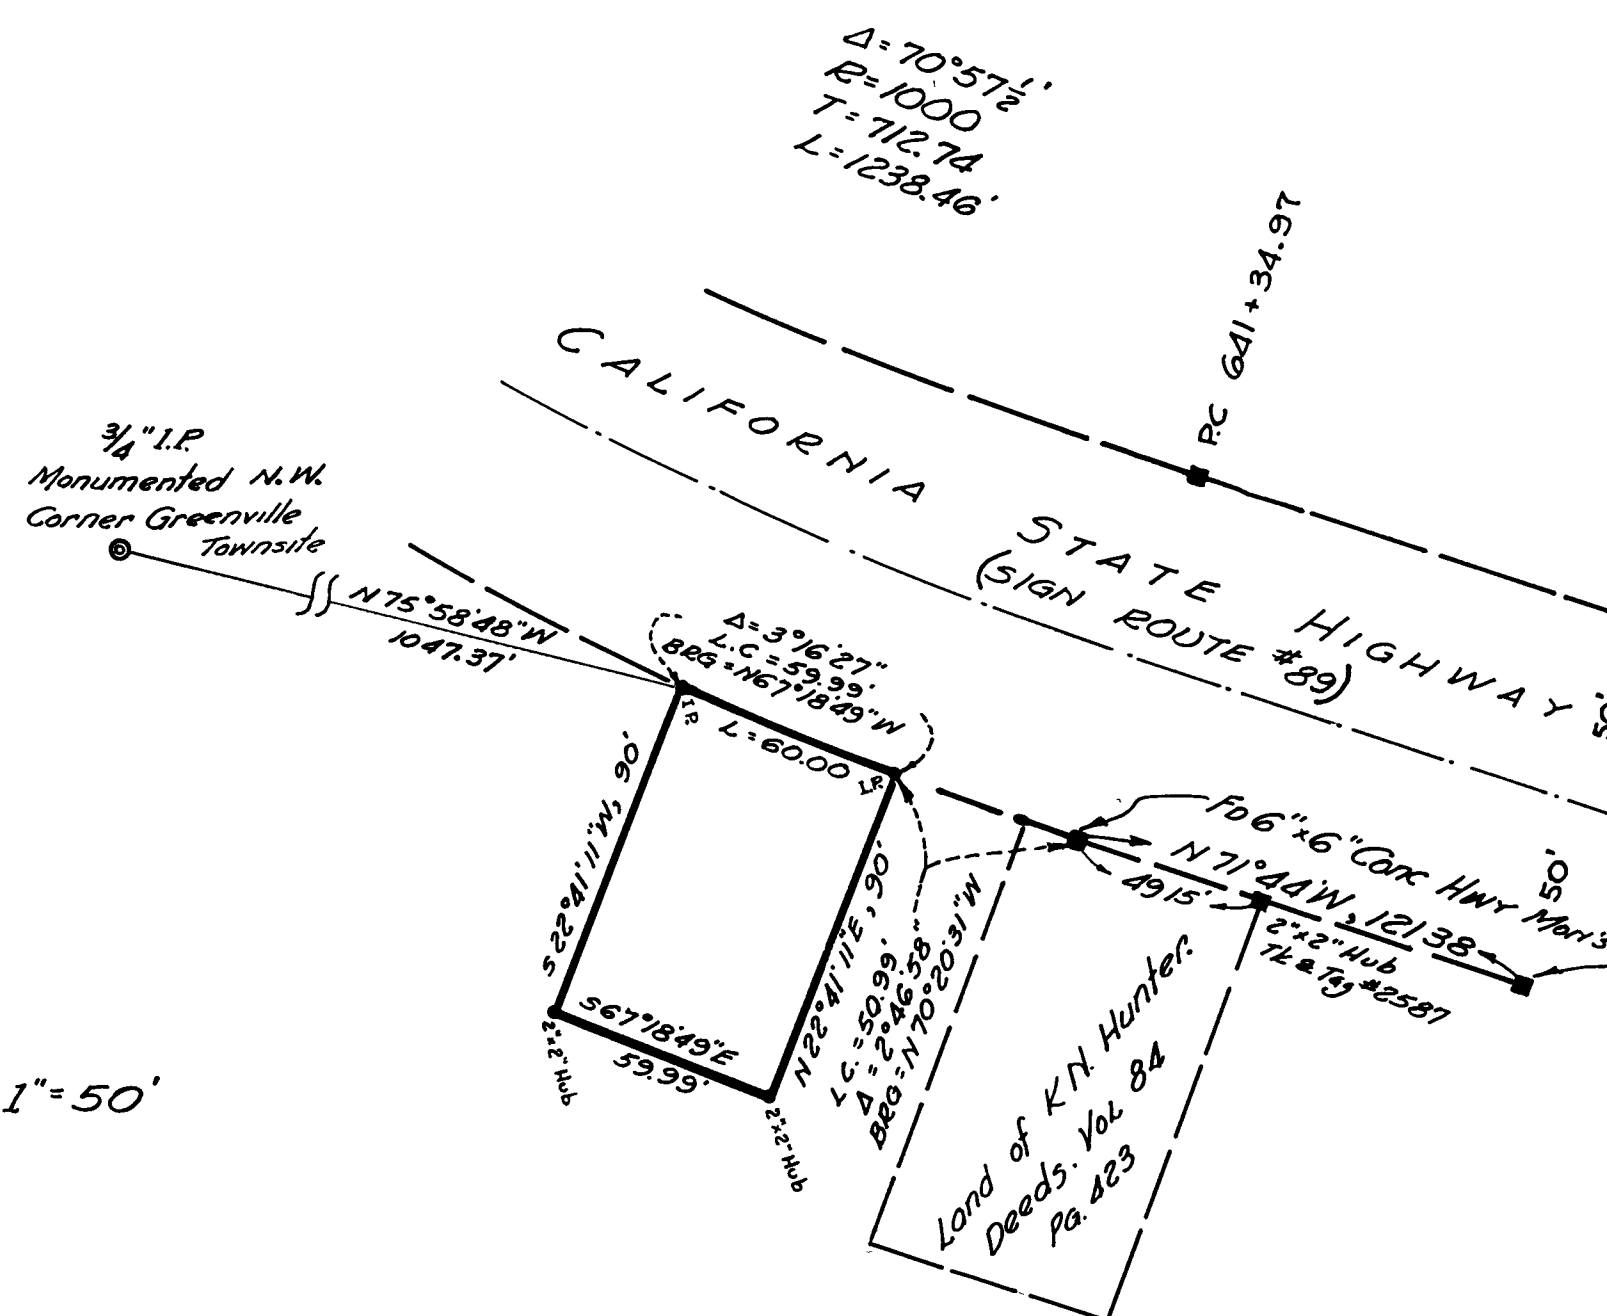

FILE NO 2301

Filed at the request of Richard R. Ecker this  
17 day of JUNE 1952 at 20 minutes past  
3 o'clock, P.m

John E. Hogan  
Plumas County Recorder

I, A.J. Watson, County Surveyor of Plumas County, hereby certify that I have examined this map in accordance with the provisions of law.

6/16/52  
DATE

Shelton  
COUNTY SURVEYOR