

RECORD OF SURVEY

A PORTION OF THE NORTHEAST QUARTER OF THE NORTHEAST QUARTER OF

SECTION 19, T 24 N , R 10 E, M.D.M.

COUNTY OF PLUMAS


CALIFORNIA

SURVEYED AT THE REQUEST OF JACK BOYD

JUNE, 1952

SURVEYED BY RICHARD R. ECKER, L.S. 2587

BASIS OF BEARINGS DERIVED FROM THE MONUMENTED STATE HIGHWAY

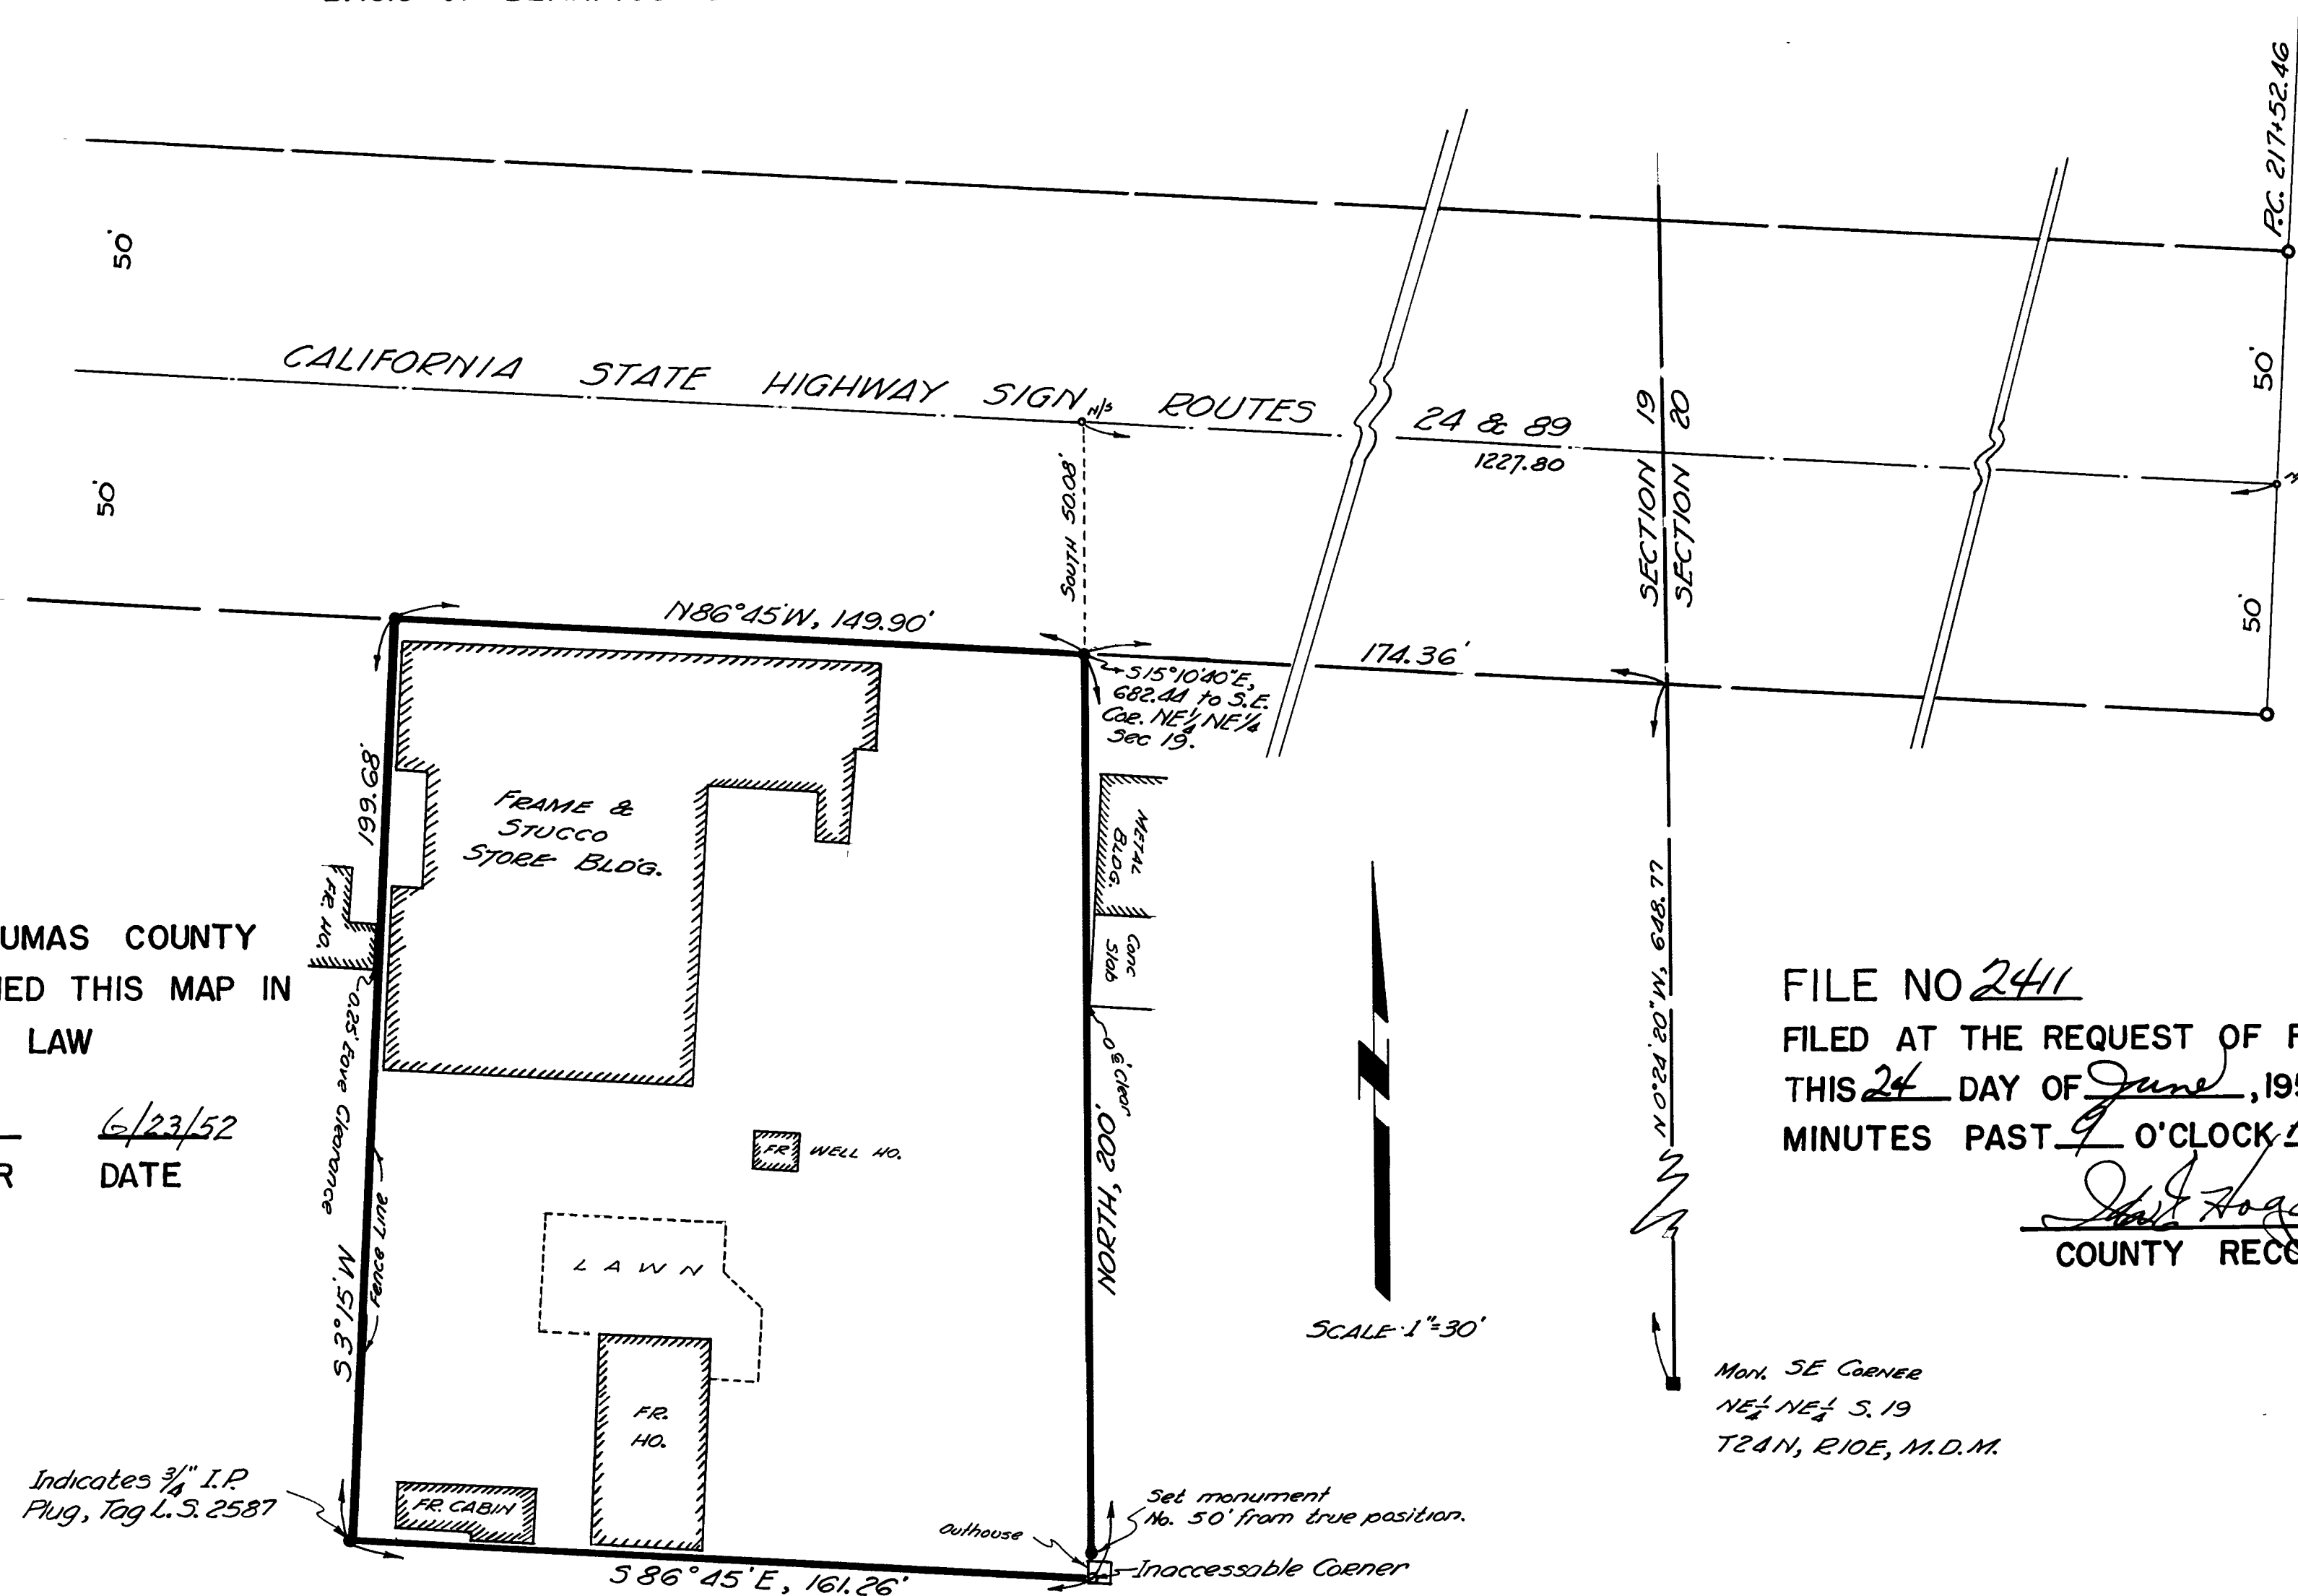

I, A.J.WATSON, COUNTY SURVEYOR OF PLUMAS COUNTY
HEREBY CERTIFY THAT I HAVE EXAMINED THIS MAP IN
ACCORDANCE WITH THE PROVISIONS OF LAW

[Signature]
COUNTY SURVEYOR

6/23/52
DATE

FILE NO 2411

FILED AT THE REQUEST OF R.R.ECKER
THIS 24 DAY OF June, 1952 AT 6
MINUTES PAST 9 O'CLOCK A.M.


COUNTY RECORDER

IRS 84