


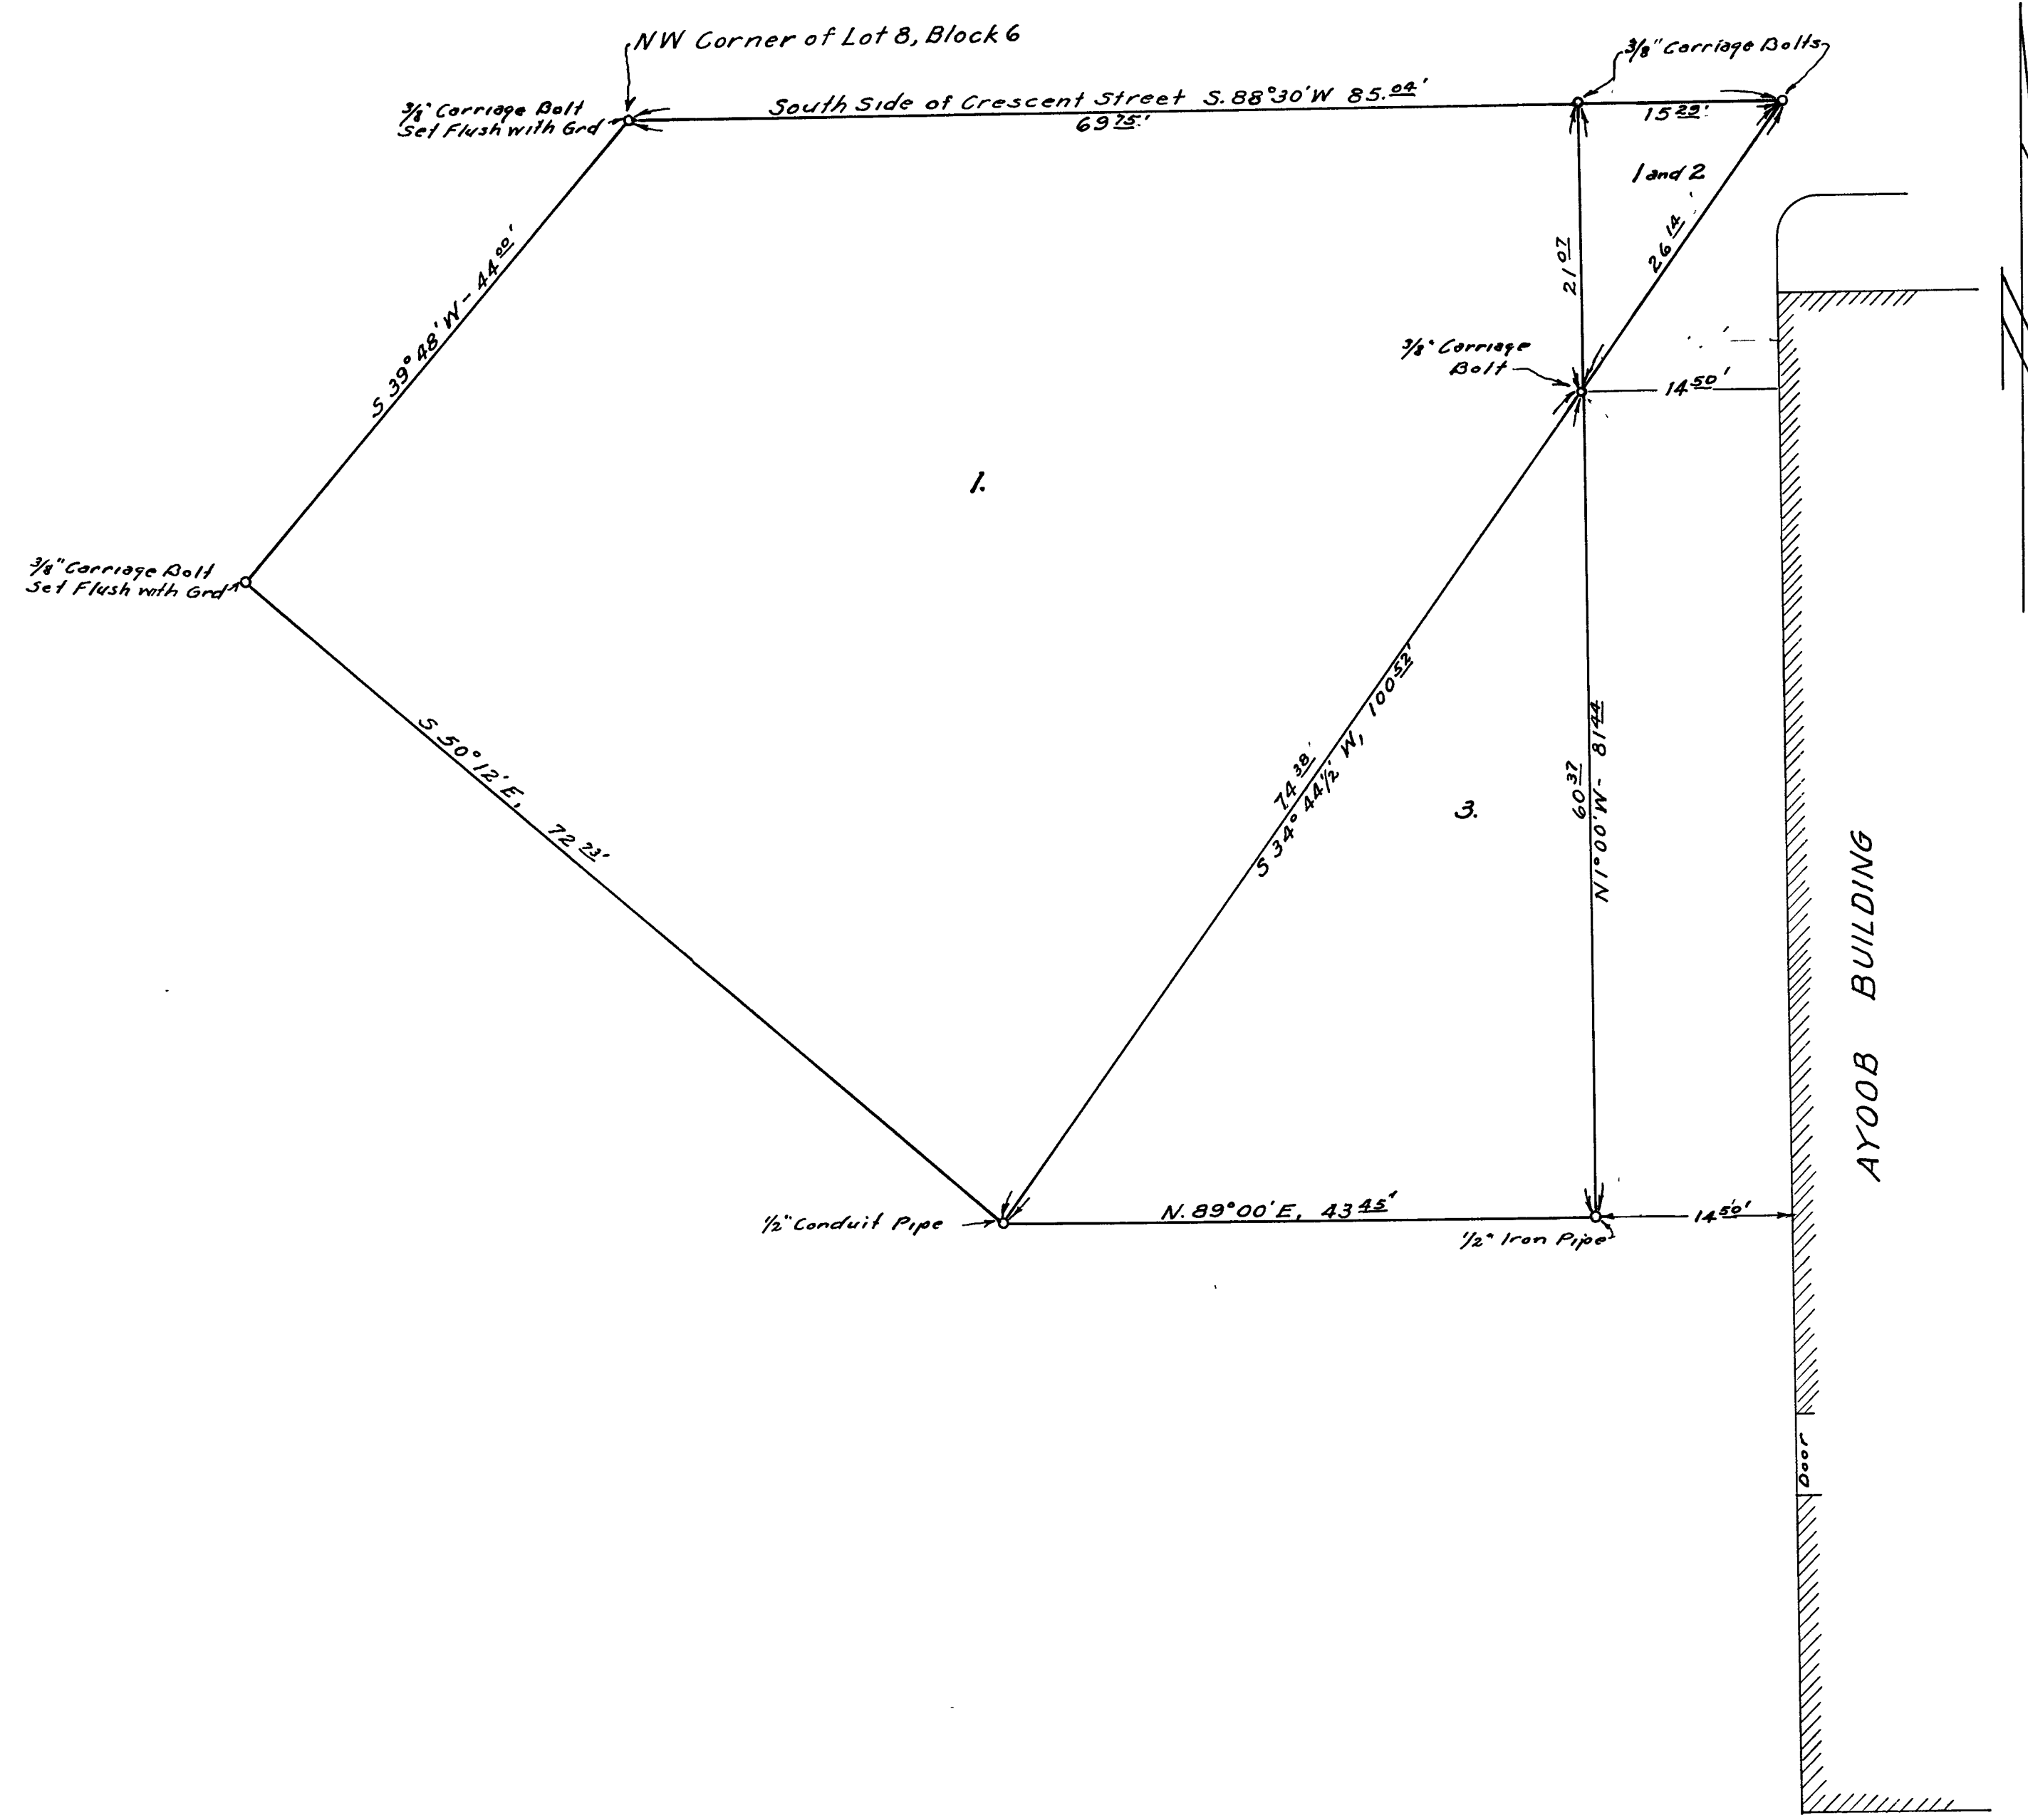

GREENVILLE, CALIFORNIA.
RECORD OF SURVEY
 PORTION OF LOT 8, BLOCK 6
 OF
 GREENVILLE TOWNSITE
 SHOWING
 1. PROPERTY OWNED BY KENNETH ROBINSON
 AND GORDON WIGG.
 2. PROPERTY TO BE SOLD TO M.D. AYOOB.
 3. PROPERTY TO BE PURCHASED FROM M.D. AYOOB.

SURVEYED BY MACK O. SCRUGGS. - JUNE 1952
 Licensed Surveyor N° 2357
Mack O. Scruggs
 SURVEYED AT THE REQUEST OF
 KENNETH ROBINSON & GORDON WIGG.

Basis of bearings is monumented Highway Sign Route
 N° 89. - adjusted to Original Townsite Survey.
 Scale 1" = 10'

Approved after examination.
Walter 8/5/52
 County Surveyor.

File No. 656
 Filed at the request of Mack O. Scruggs
 this 10th day of SEPT. 1952,
 at 5 minutes past 3 o'clock. P.M.,
Edw. Hagan
 County Recorder.