

RECORD OF SURVEY

OF THE LANDS OF RODNEY & MARGARET ALDEN AS
DESCRIBED IN DEED RECORDED IN VOLUME 56 OR.
AT PAGE 119, OFFICE OF THE PLUMAS
COUNTY RECORDER

COUNTY OF PLUMAS


CALIFORNIA

SURVEYED AT THE REQUEST OF *RODNEY ALDEN*

SURVEYED BY RICHARD R. ECKER, L.S. 2587, *NOVEMBER, 1952*

Richard P. Icher
Scale: 1" = 20'

BASIS OF BEARINGS DERIVED FROM THE MONUMENTED NORTH
RIGHT OF WAY LINE OF MAIN ST.

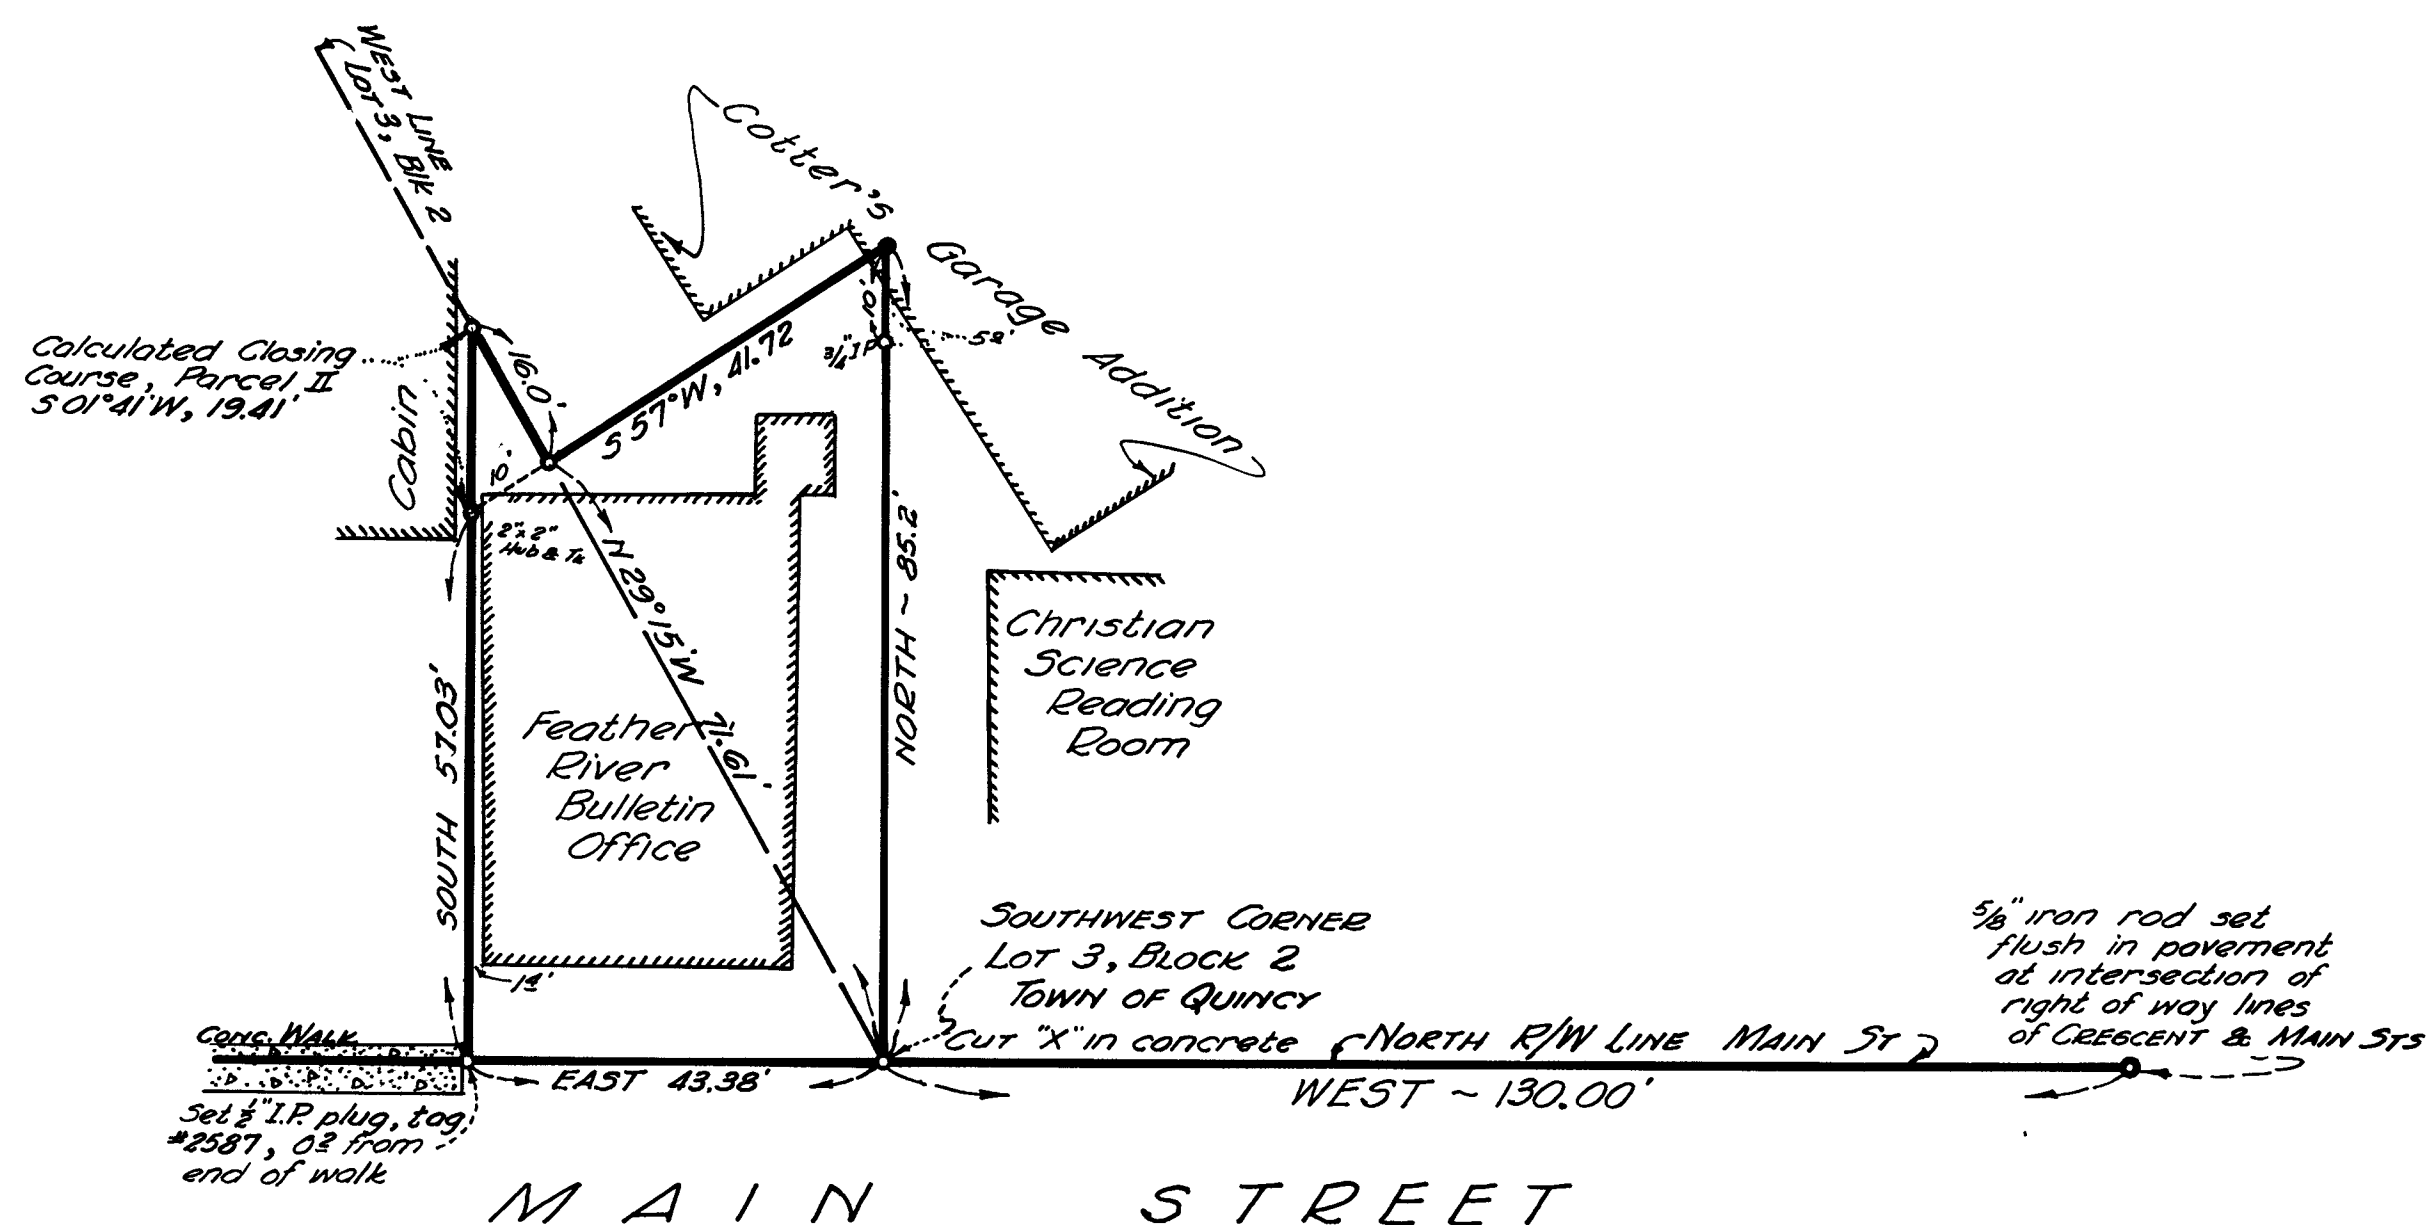

I, A.J. WATSON, COUNTY SURVEYOR OF PLUMAS COUNTY
HEREBY CERTIFY THAT I HAVE EXAMINED THIS MAP IN
ACCORDANCE WITH THE PROVISIONS OF LAW.

[Signature] 12/8/52
COUNTY SURVEYOR DATE

FILE NO 1280
FILED AT THE REQUEST OF R.R.ECKER
THIS 8 DAY OF DEC, 1952 AT 30
MINUTES PAST 11 O'CLOCK A.M.

Mark Hogan
COUNTY RECORDER