

RECORD OF SURVEY

SURVEYED FOR
FRED M. TAYLOR


LEGEND:

- 1/2"x18" Galv. Iron pipe
- Nail & tag in Fence post
- Denotes Fence

PORTION OF BLOCK 2
TOWN OF GREENVILLE
PLUMAS COUNTY CALIFORNIA
Scale 1"=40'

Surveyed Feb. 1953
by: Marcus J. McBeen sr. a Licensed
Land surveyor of the State
of California
Marcus J. McBeen sr. L.S. N° 2702

Approved after examination
[Signature] 2/27/53
PLUMAS COUNTY SURVEYOR

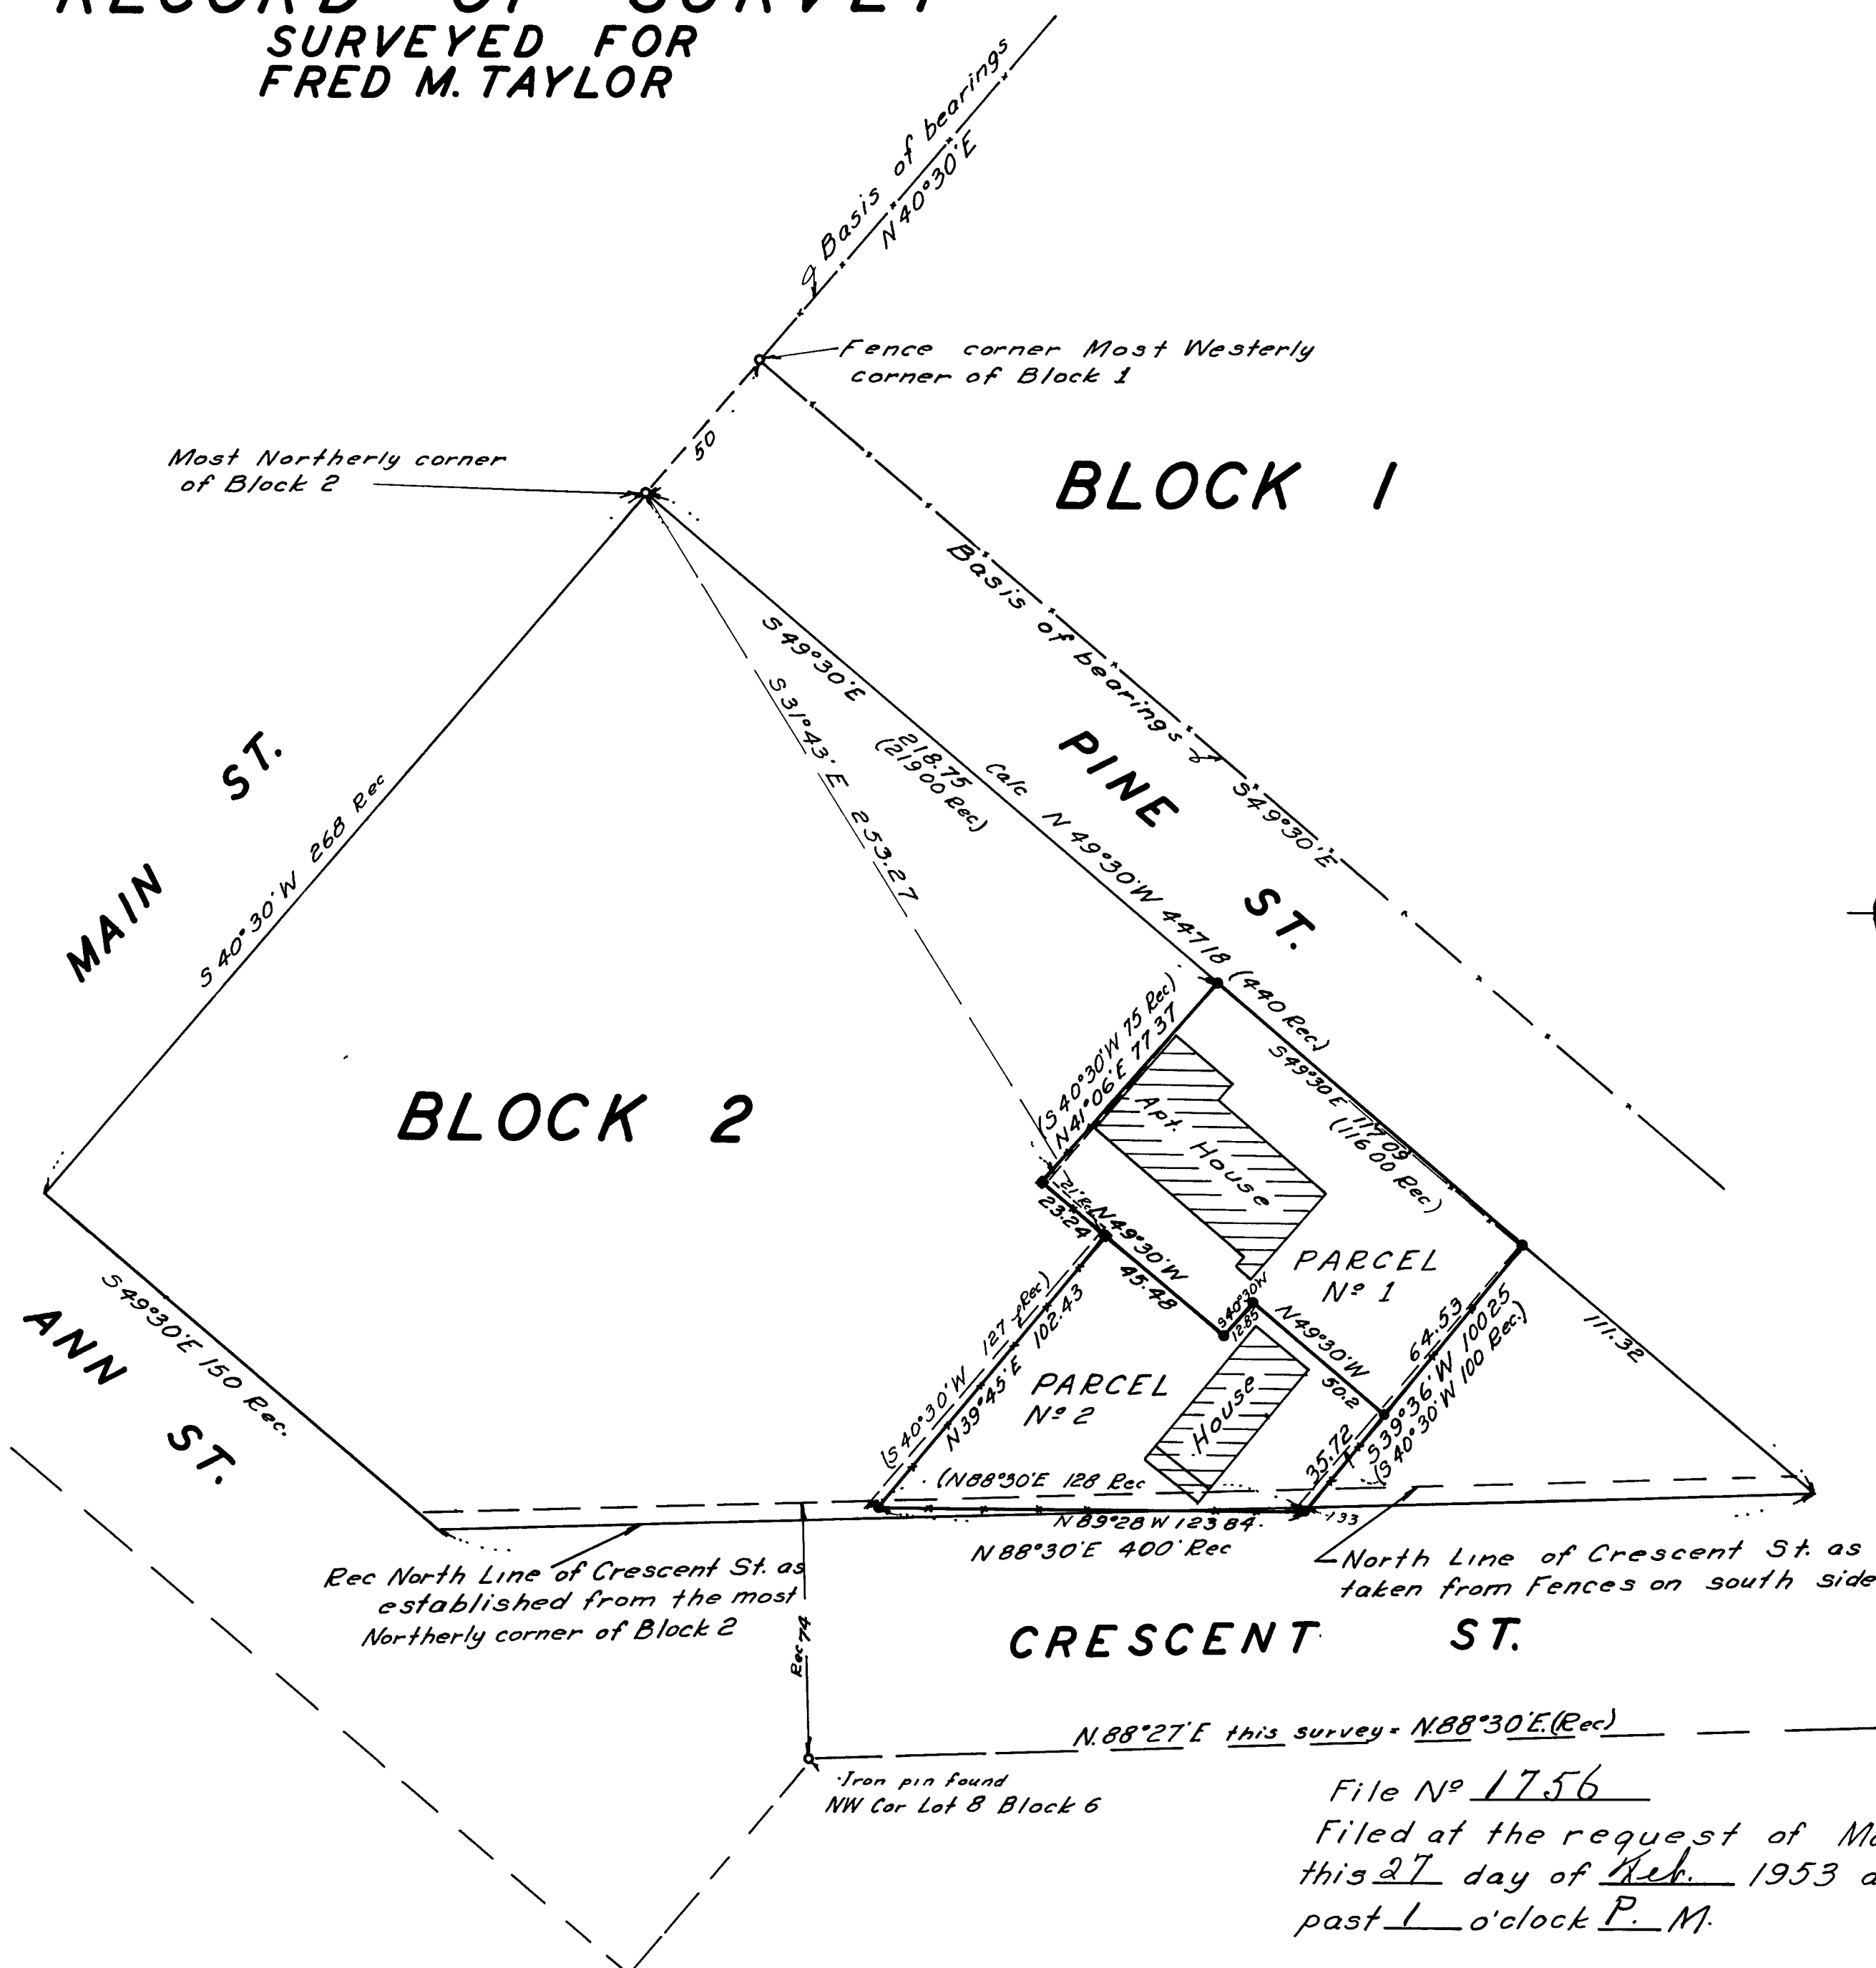

File N° 1756
Filed at the request of Marcus J. McBeen sr.
this 27 day of Feb. 1953 at 22 min
past 1 o'clock P. M.

by: *[Signature]*
PLUMAS COUNTY RECORDER