

RECORD OF SURVEY

OF
THE LANDS OF A.C. STOCTON
BEING A PORTION OF THE
NE 1/4 OF THE SW 1/4 OF SEC. 2,
T.26N. R.9E. MDM.


SURVEYED AT THE REQUEST OF:
INDIAN VALLEY BANK

SURVEYED BY: Marcus J. McBeen Sr.
MARCUS J. McBEEN SR. L.S.#2702


JUNE 1953

BASIS OF BEARINGS IS THE SOUTH BOUNDARY
OF THE COUNTY ROAD

SCALE: 1" = 50'

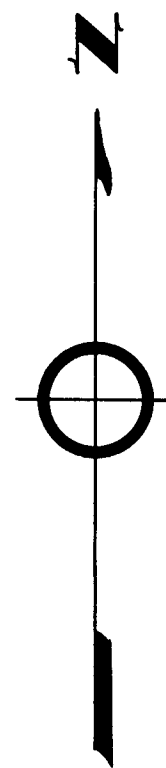

Bearings and distances to
the 1/4 Sec. Corner between Sections
2 & 3 T26N R9E MDM.

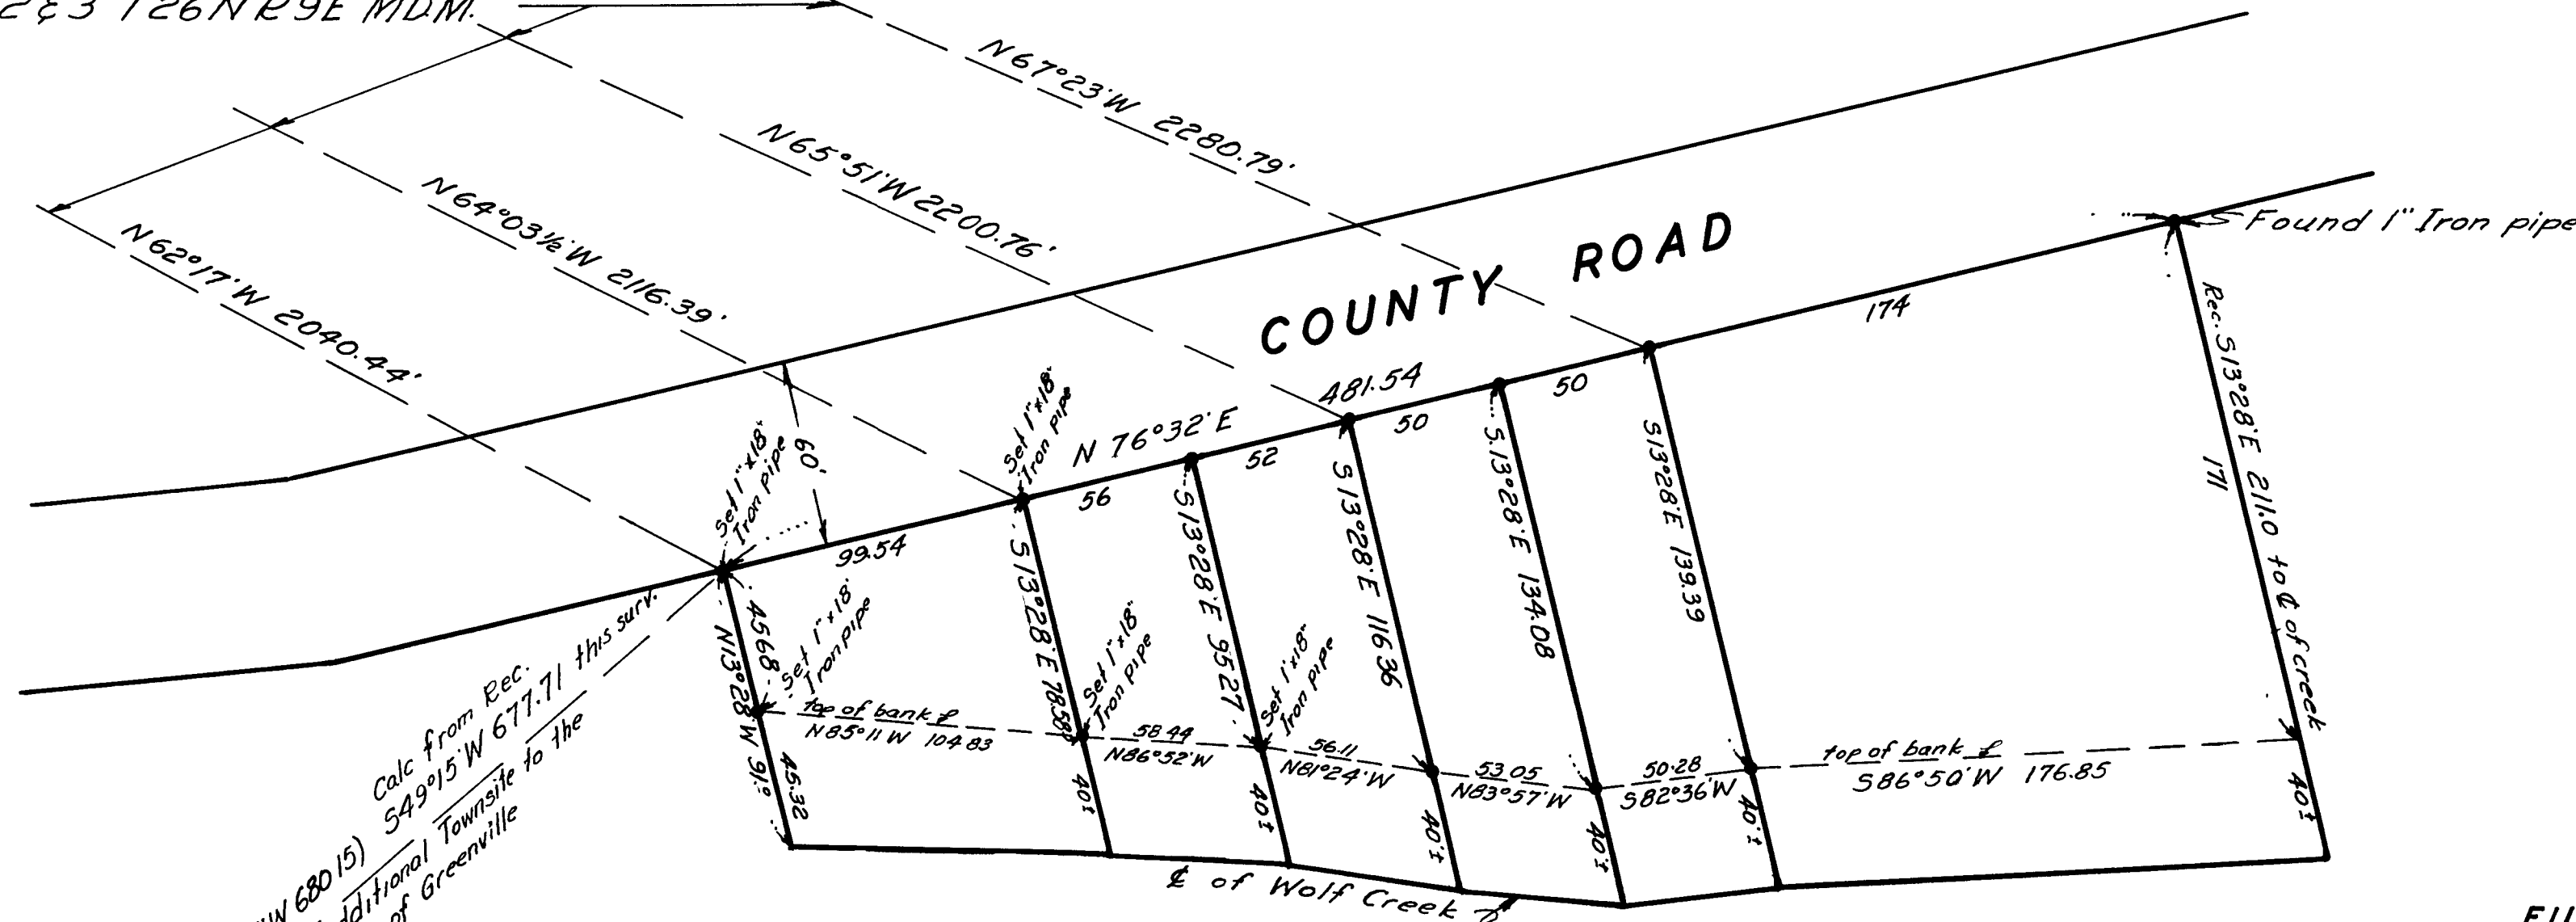

APPROVED: A.C. Watson
A.C. WATSON PLUMAS COUNTY
SURVEYOR

FILE NO 2744
FILED AT THE REQUEST OF MARCUS J. McBEEN SR.
THIS 23 DAY OF JUNE 1953 AT 10 MIN.
PAST 4 O'CLOCK P.M.

BY: Ida E. Hogan
PLUMAS COUNTY RECORDER

LEGEND:
• 1/4" x 18" Iron pipe set unless
otherwise noted

1RS/00