
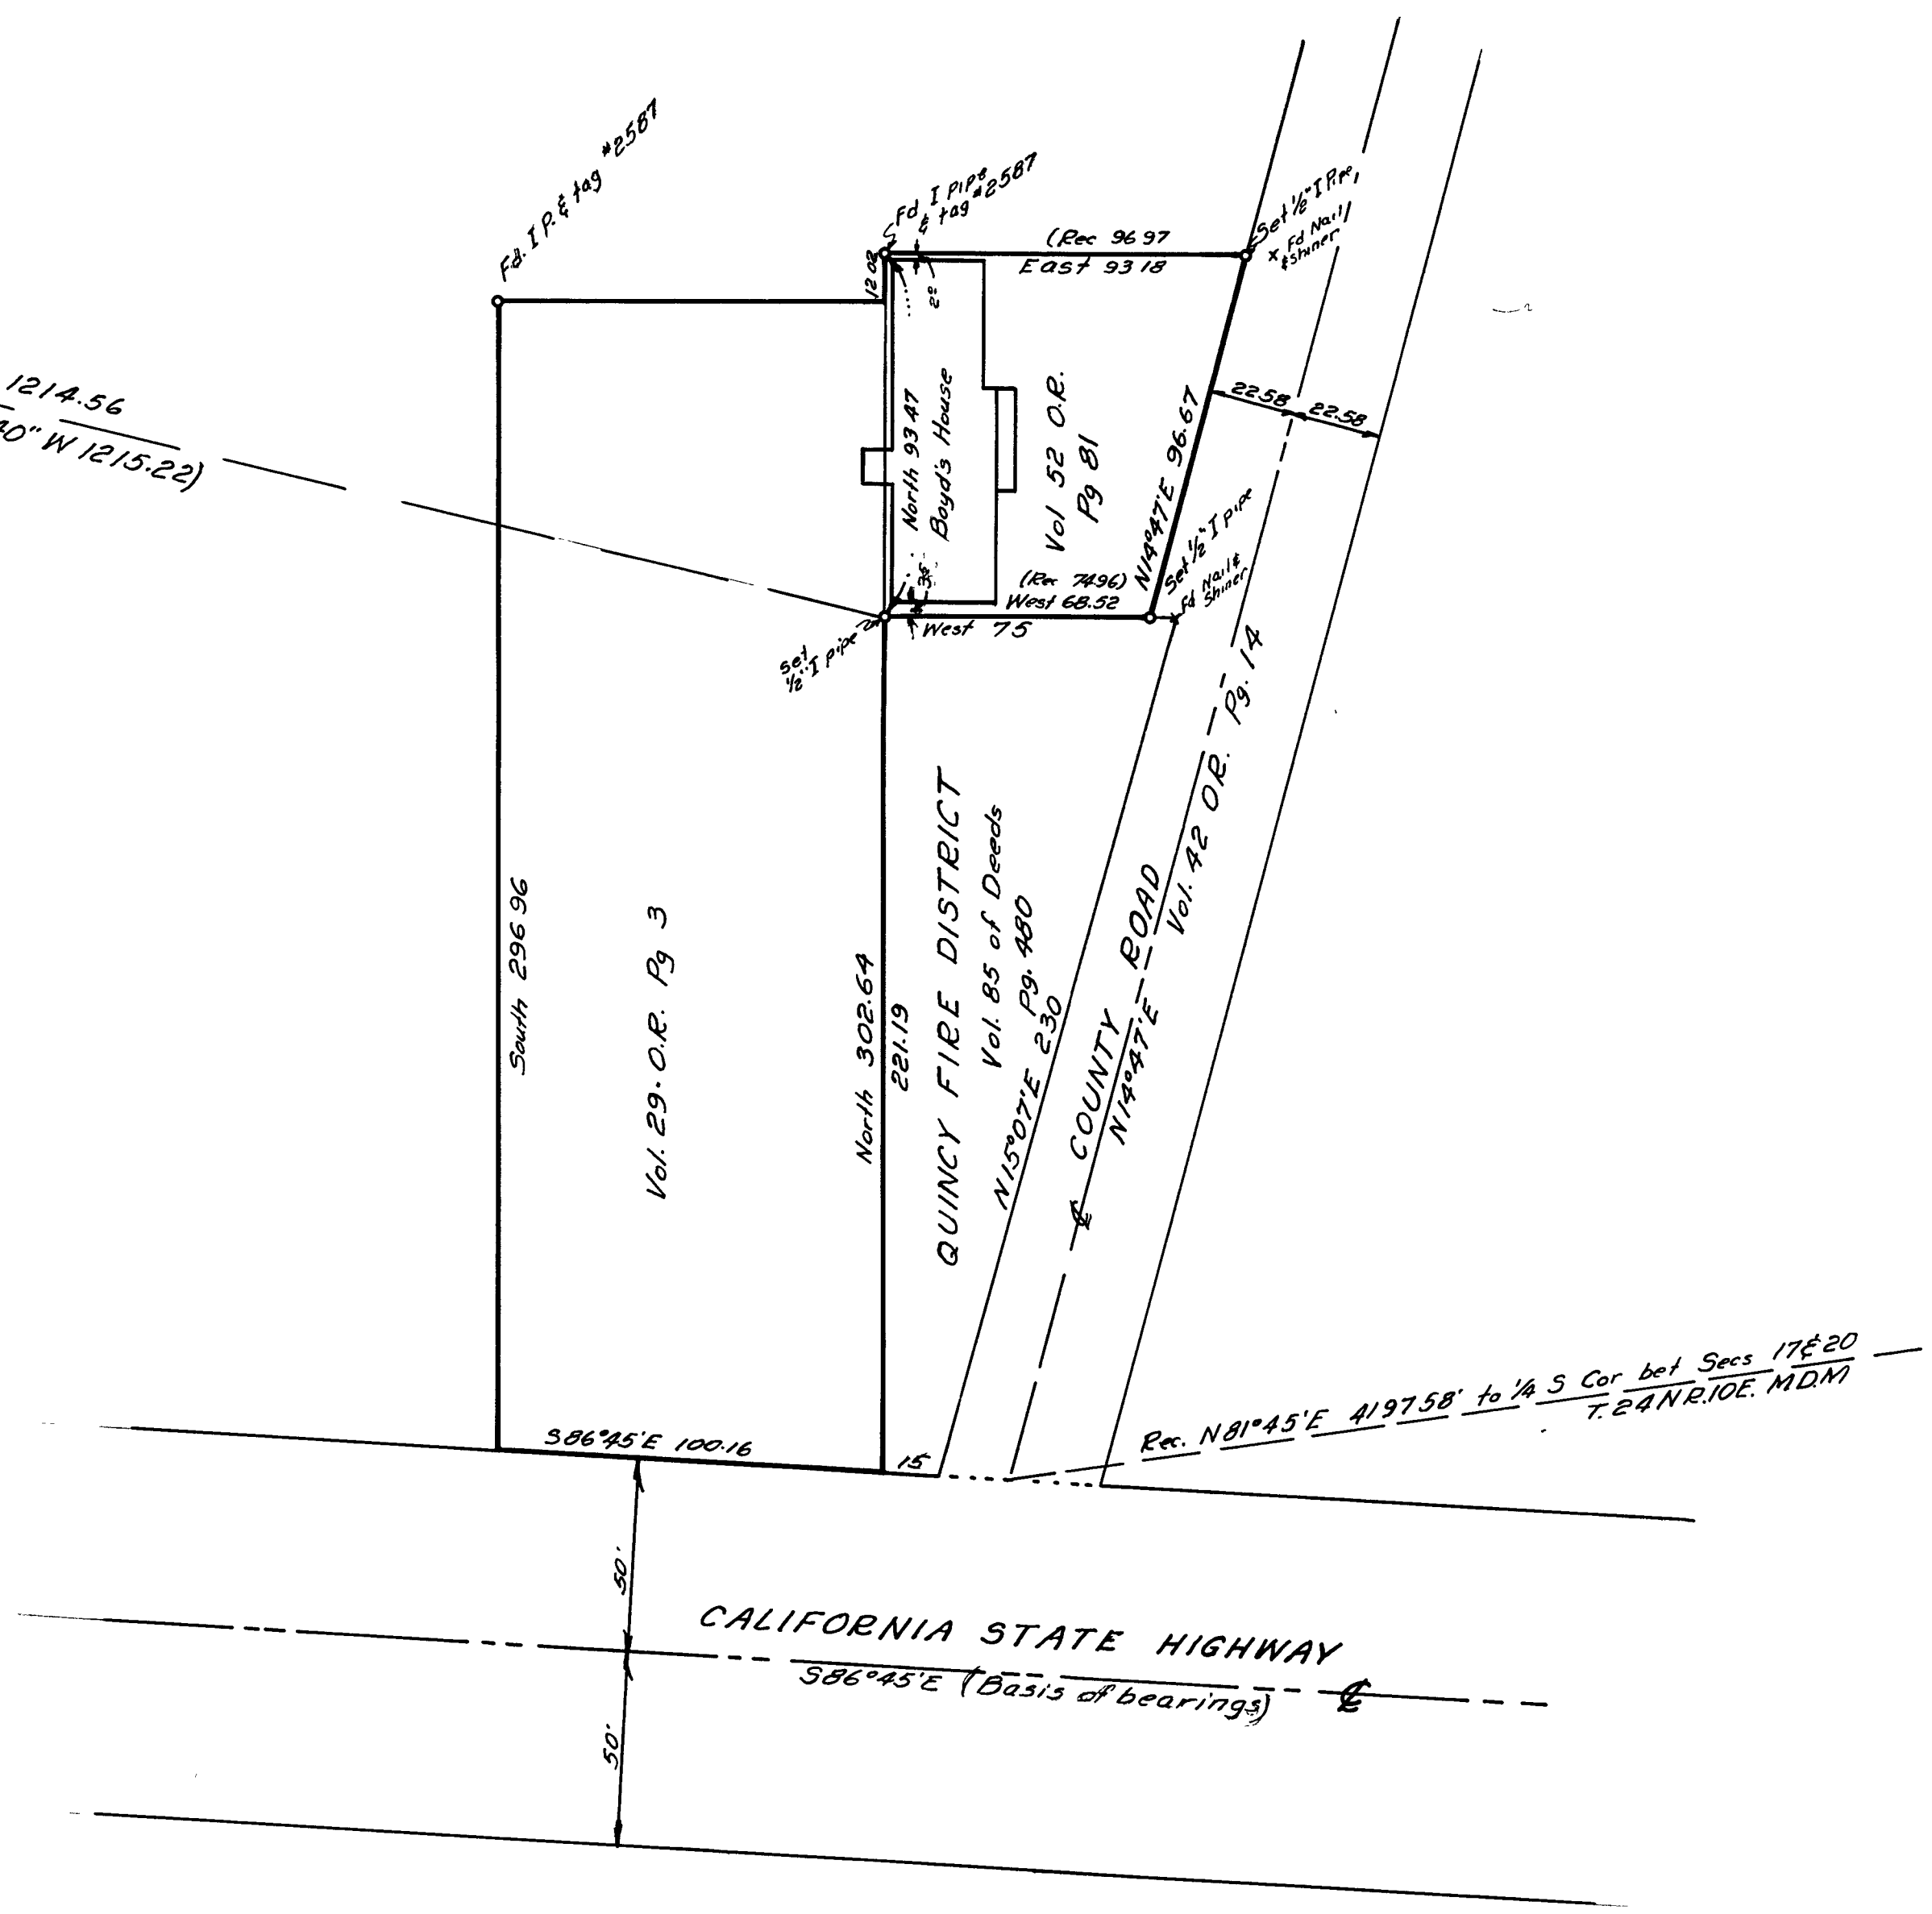


Found Fence post
18
1/4 Sec. Cor T24N R10E M.D.M.
19

RECORD OF SURVEY **OF**

A PORTION OF THE
NW 1/4 OF THE NE 1/4 OF SEC. 19
T.24N. R.10E. M.D.M.
SURVEYED AT THE REQUEST OF
JACK BOYD
JULY 1953 SCALE 1" = 40'

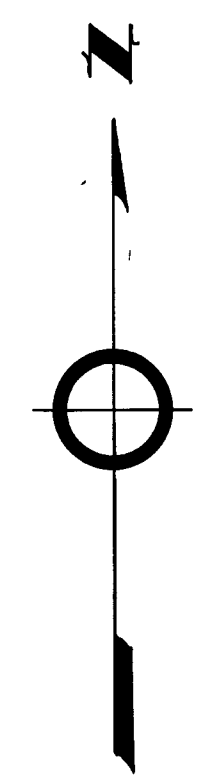

I, A. J. Watson, a Registered Civil Engineer of the State of California & County Surveyor of Plumas County, State of California, hereby certify that at the request of Jack Boyd I have surveyed the land described and included on this map and I have established permanent monuments the nature and location of which are plainly shown, I further certify that this map is accurate and according to the survey made by me in July 16th 1953

[Signature]
C. E. # 2554

FILE No 261
FILED AT THE REQUEST OF A. J. WATSON
THIS 16 DAY OF JULY 1953 AT 11 MIN.
PAST 3 O'CLOCK P. M.

BY: *[Signature]*
PLUMAS COUNTY RECORDER