
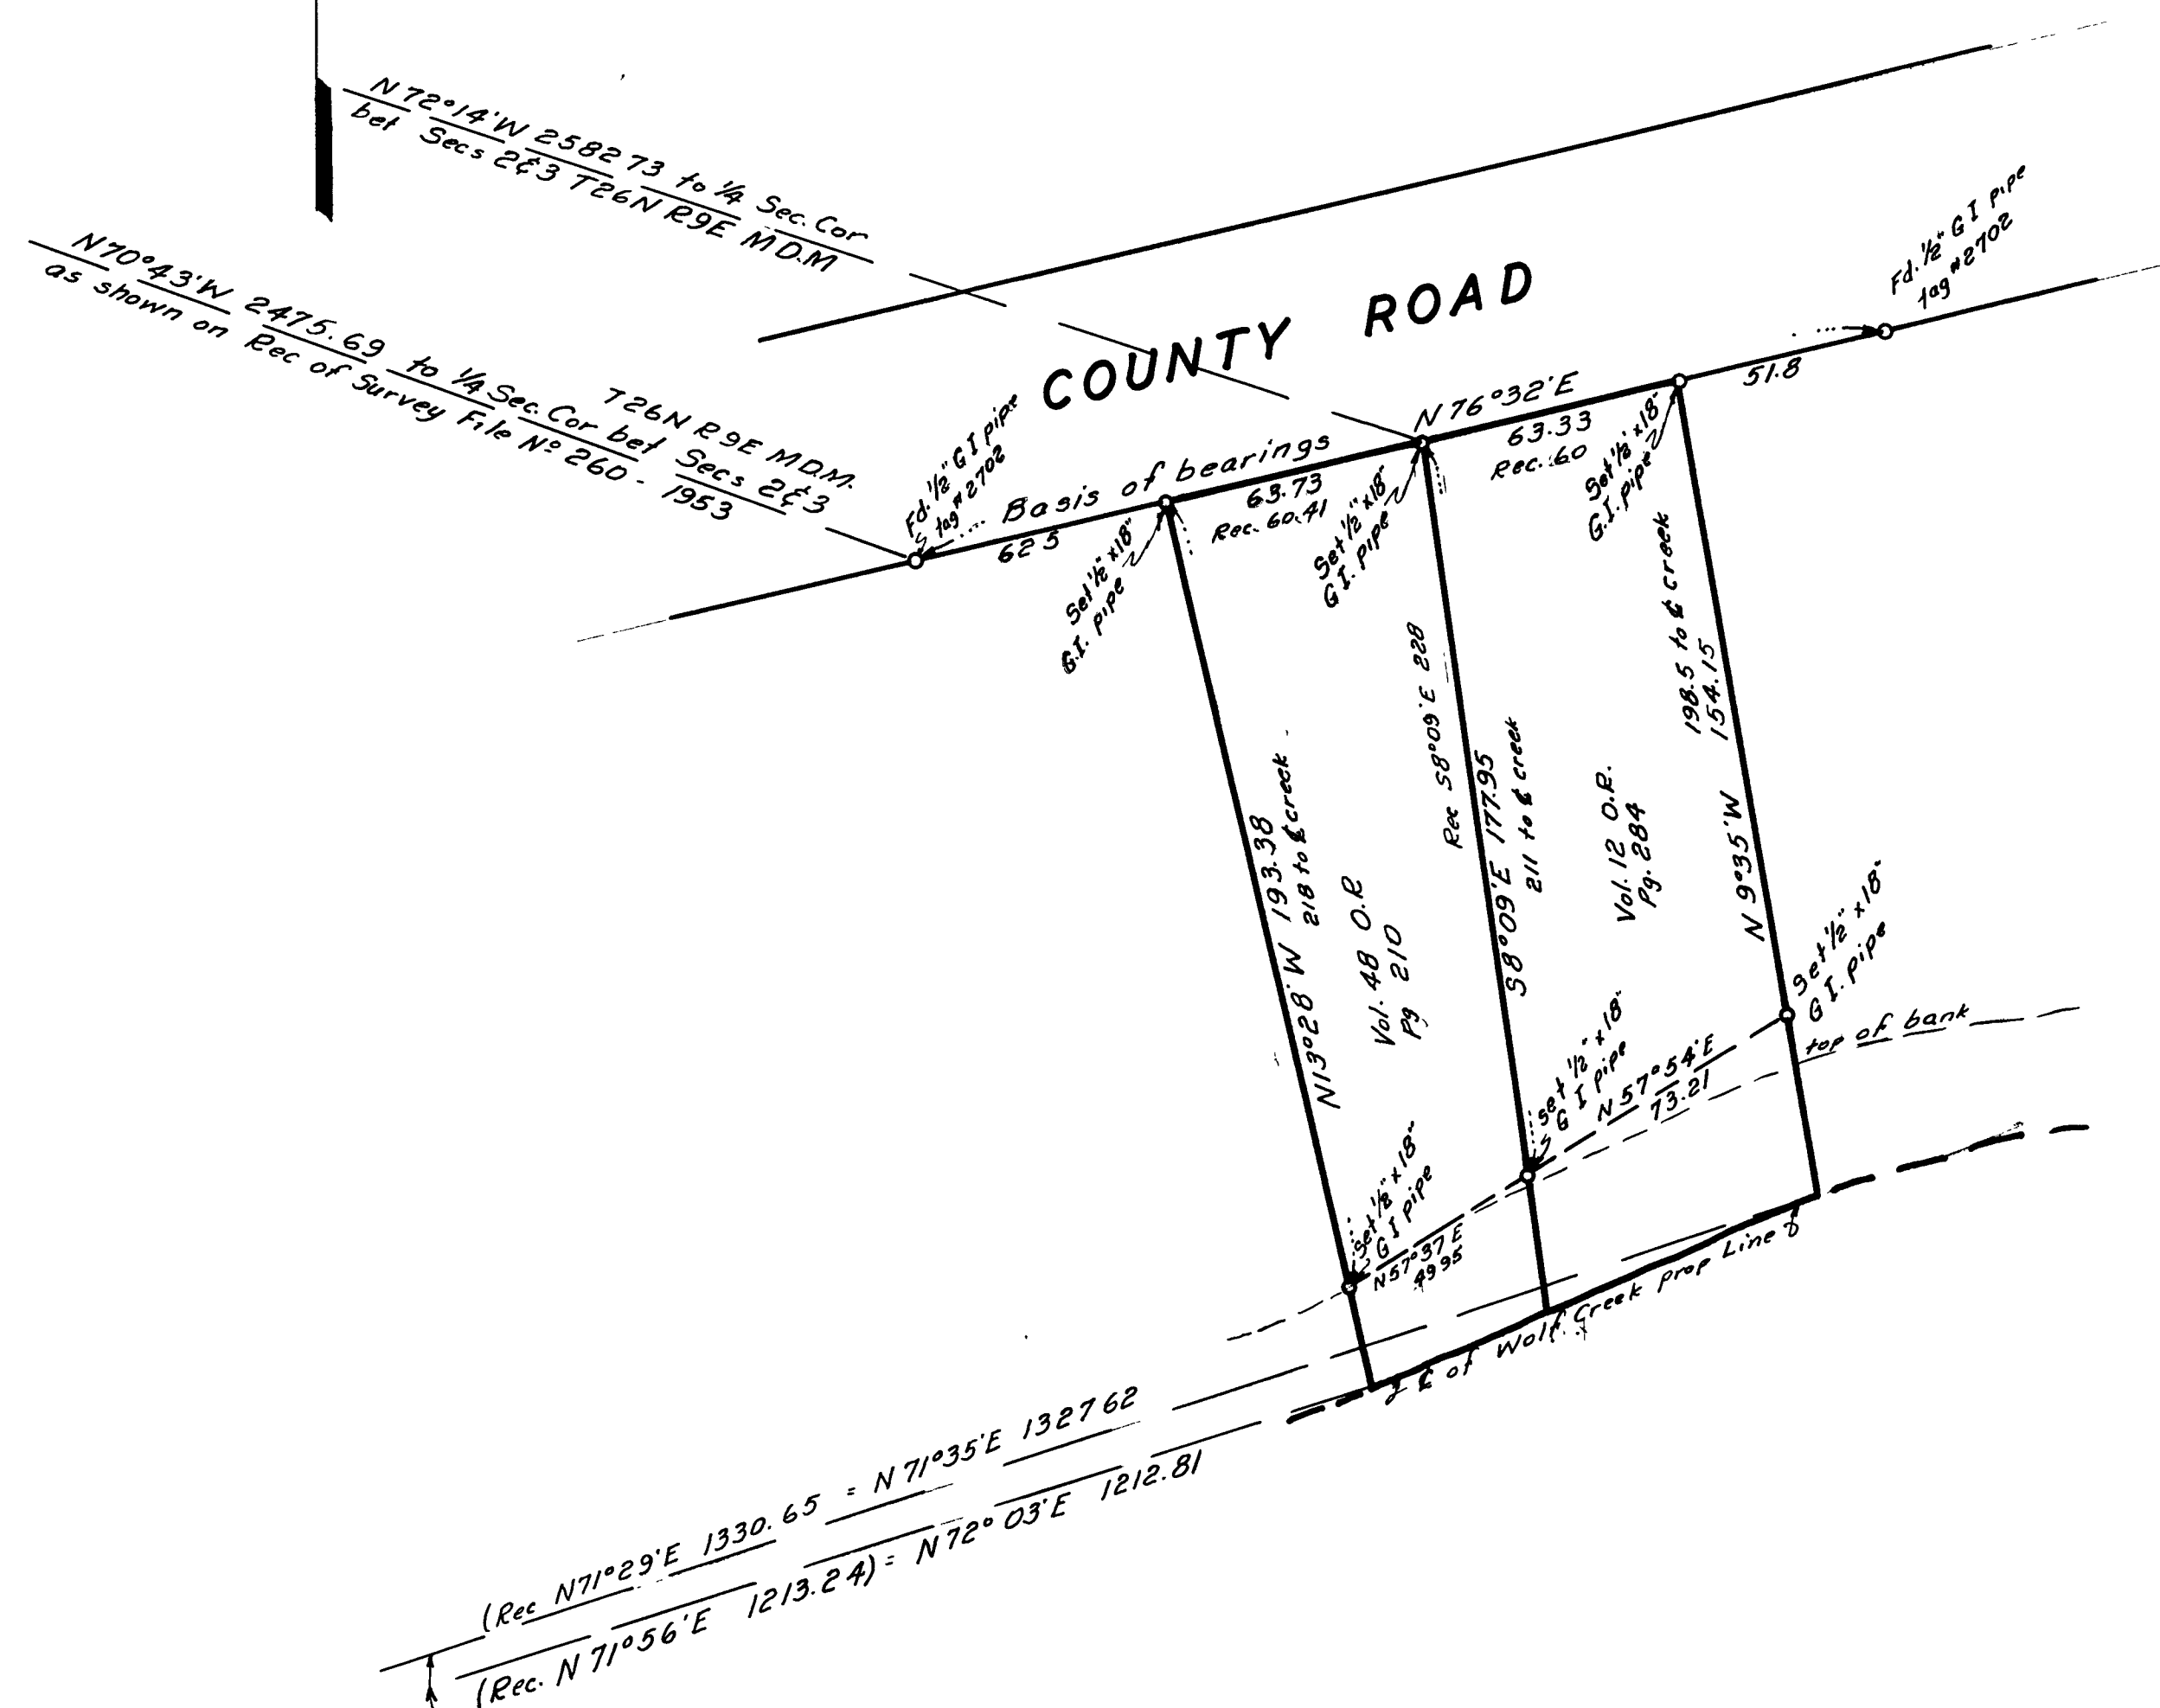


RECORD OF SURVEY OF

A PORTION OF THE
NE $\frac{1}{4}$ OF THE SW $\frac{1}{4}$
OF SEC. 2, T.26N. R.9E. M.D.M.
SURVEYED AT THE REQUEST OF
DON HALL & S.B. TAYLOR

SURVEYED BY: Marcus J. McBeen sr.
MARCUS J. McBEEN SR. L.S. #2702
JULY 20, 1953 SCALE 1" = 40'

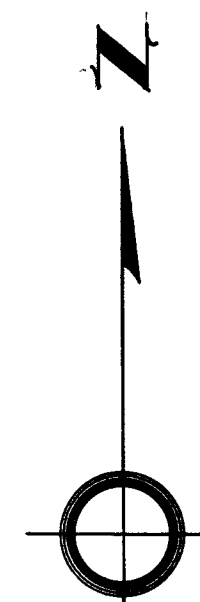

APPROVED

A. J. Watson 7/23/53
A. J. WATSON PLUMAS COUNTY
SURVEYOR

File No 319

Filed at the request of Marcus J. McBeen sr.
This 24 day of July 1953 at 42 Min.
past 9 o'clock A. M.

BY.

Jela E. Hogan
PLUMAS COUNTY RECORDER
J. E. Hogan Deputy

Note:

These ties are from the calculated position of the S.E. cor of the
Additional Townsite to the Town of Greenville
as shown on Rec of Survey File # 260 1953

IRS 106