
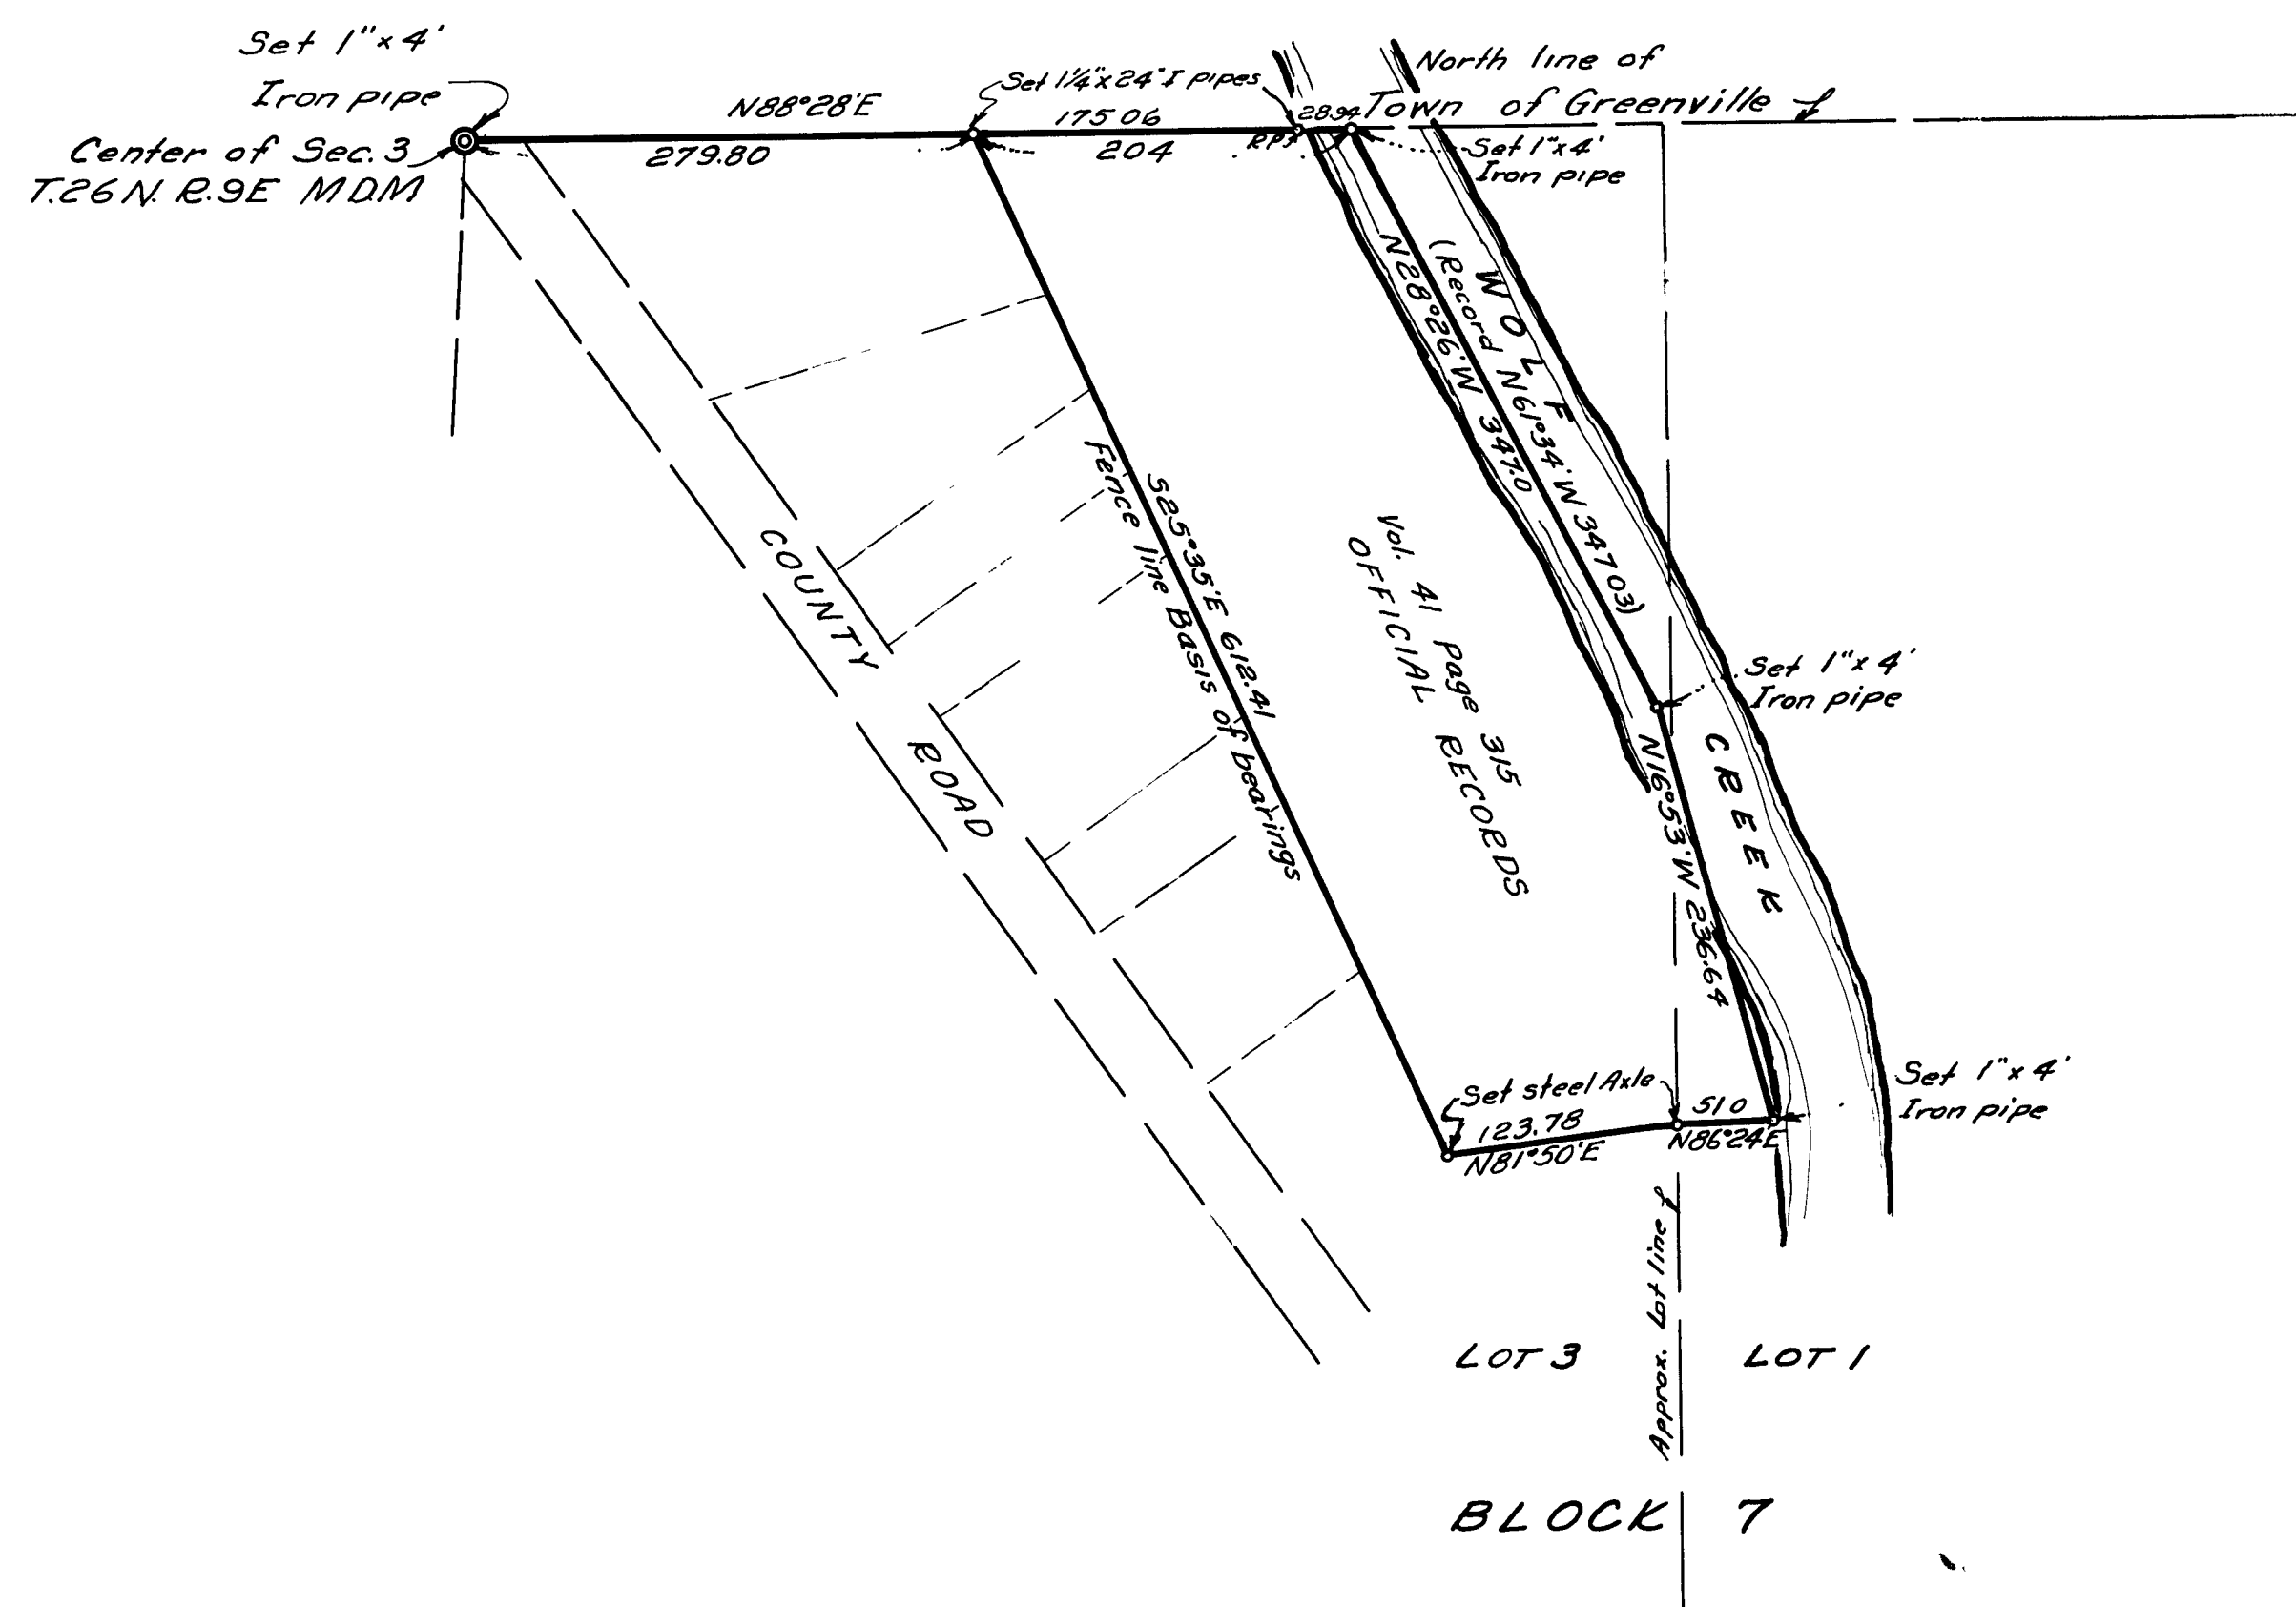


RECORD OF SURVEY
 OF
 A PORTION OF LOTS 1 & 3 BLOCK 7
 TOWN OF GREENVILLE, PLUMAS
 COUNTY, CALIFORNIA
 SURVEYED AT THE REQUEST OF JOSEPH PALAZZI
 SURVEYED BY: Marcus J. McBeen sr.
 NOV. 7, 1953 MARCUS J. McBEEN SR. LS #2702
 SCALE 1"=100'

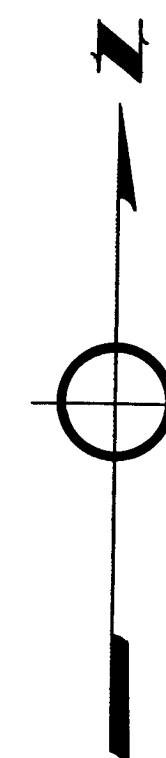

APPROVED A. J. Watson 11/13/53
 A. J. WATSON PLUMAS COUNTY
 SURVEYOR

FILE NO 1153
 FILED AT THE REQUEST OF MARCUS J. McBEEN SR.
 THIS 6 DAY OF Nov. 1953 AT 50 MIN
 PAST 8 O'CLOCK A. M

BY: Ida E. Hogan
 PLUMAS COUNTY RECORDER