


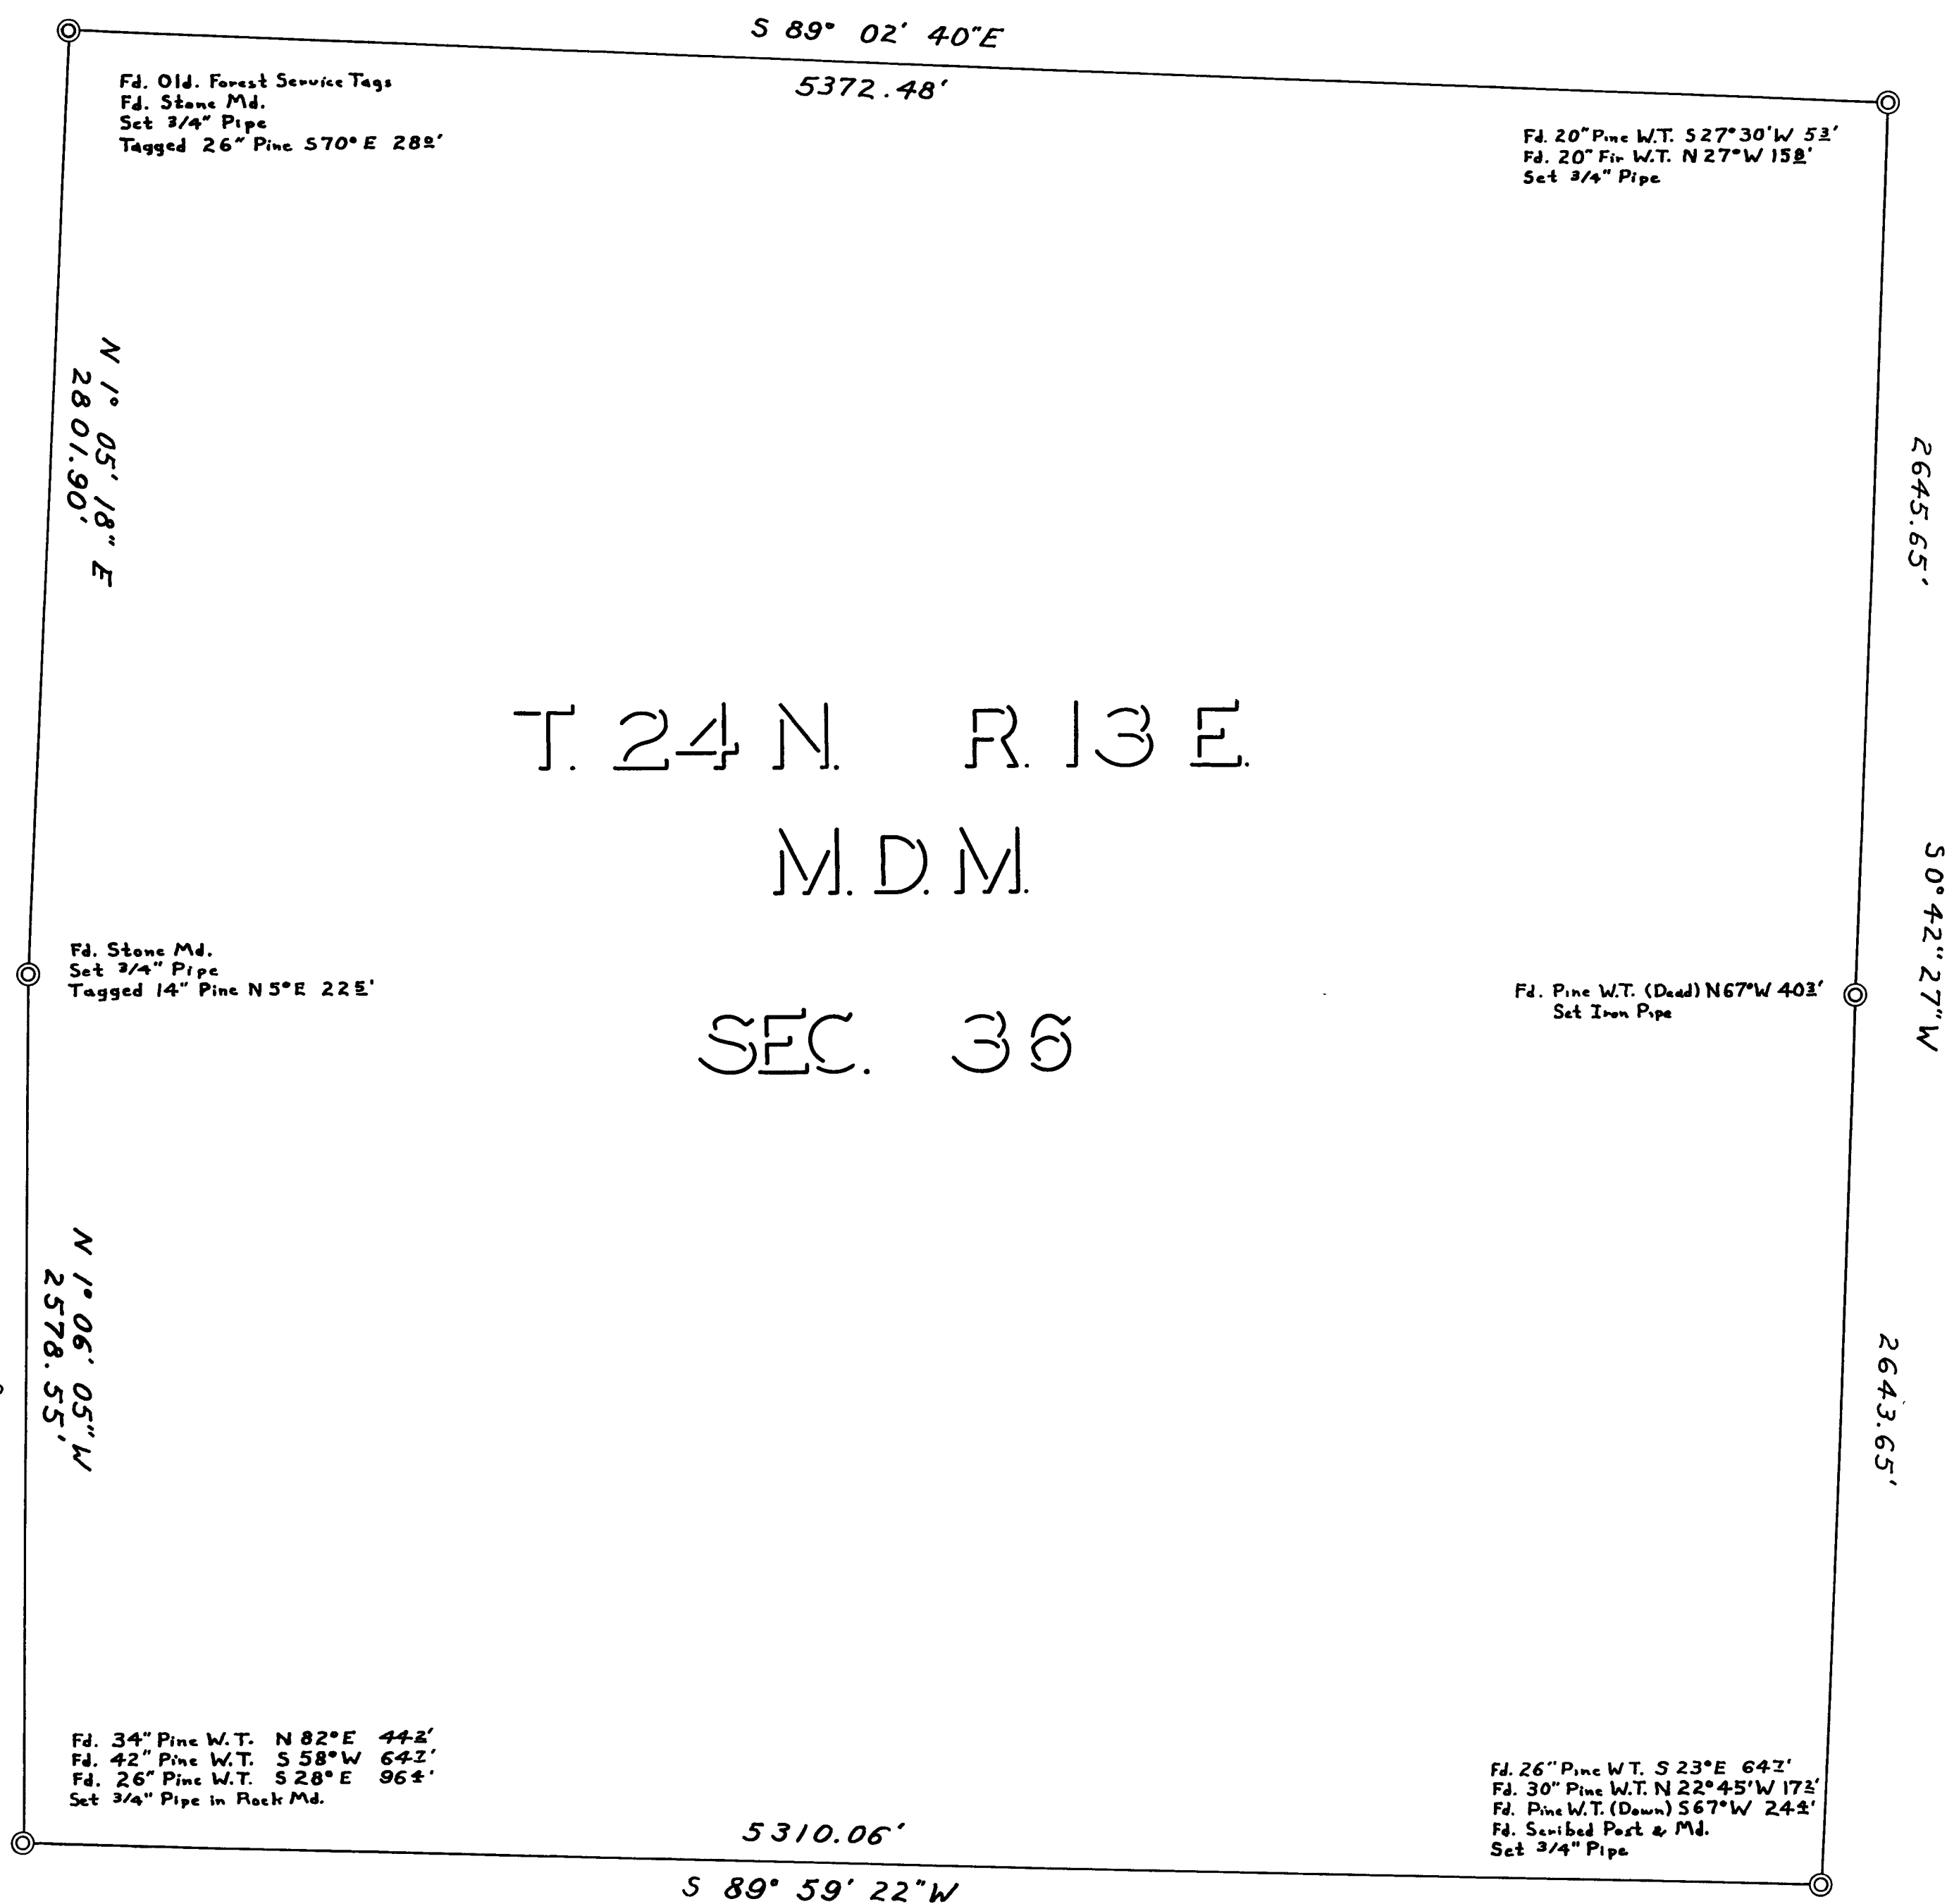

FILE NO 2070
 FILED AT THE REQUEST OF A.J. WATSON
 THIS 6 DAY OF APR. 1954 AT 30 MIN
 PAST 8 O'CLOCK A. M.

APPROVED AFTER EXAMINATION:

[Signature] 4/5/54
 PLUMAS COUNTY SURVEYOR

BY: [Signature] Ex. Recorder
 PLUMAS COUNTY RECORDER

RECORD OF SURVEY FOR
 THEODORE S. WALKER, ETAL

SECTION 36, T. 24 N., R. 13 E., M.D.M.
 PLUMAS COUNTY CALIF.
 © SHOWS CORNER FOUND
 SCALE - 1 INCH = 400 FEET
 MARCH 1954
 LOREN J. SARGENT L.S. 2322

SHASTA FORESTS CO.

[Signature]