

RECORD OF SURVEY


SHOWING LANDS OF

WILLIAM CAESAR

LOCATED IN SECT. 7, T 28 N, R 7 E, M.D.B. & M., NEAR CHESTER, CALIF.

Surveyed at Request of William Caesar
by
A.J. VANDENBERG, Civil Engineer, License No. 7567
Susanville, California

SCALE:
1 INCH = 100 FEET

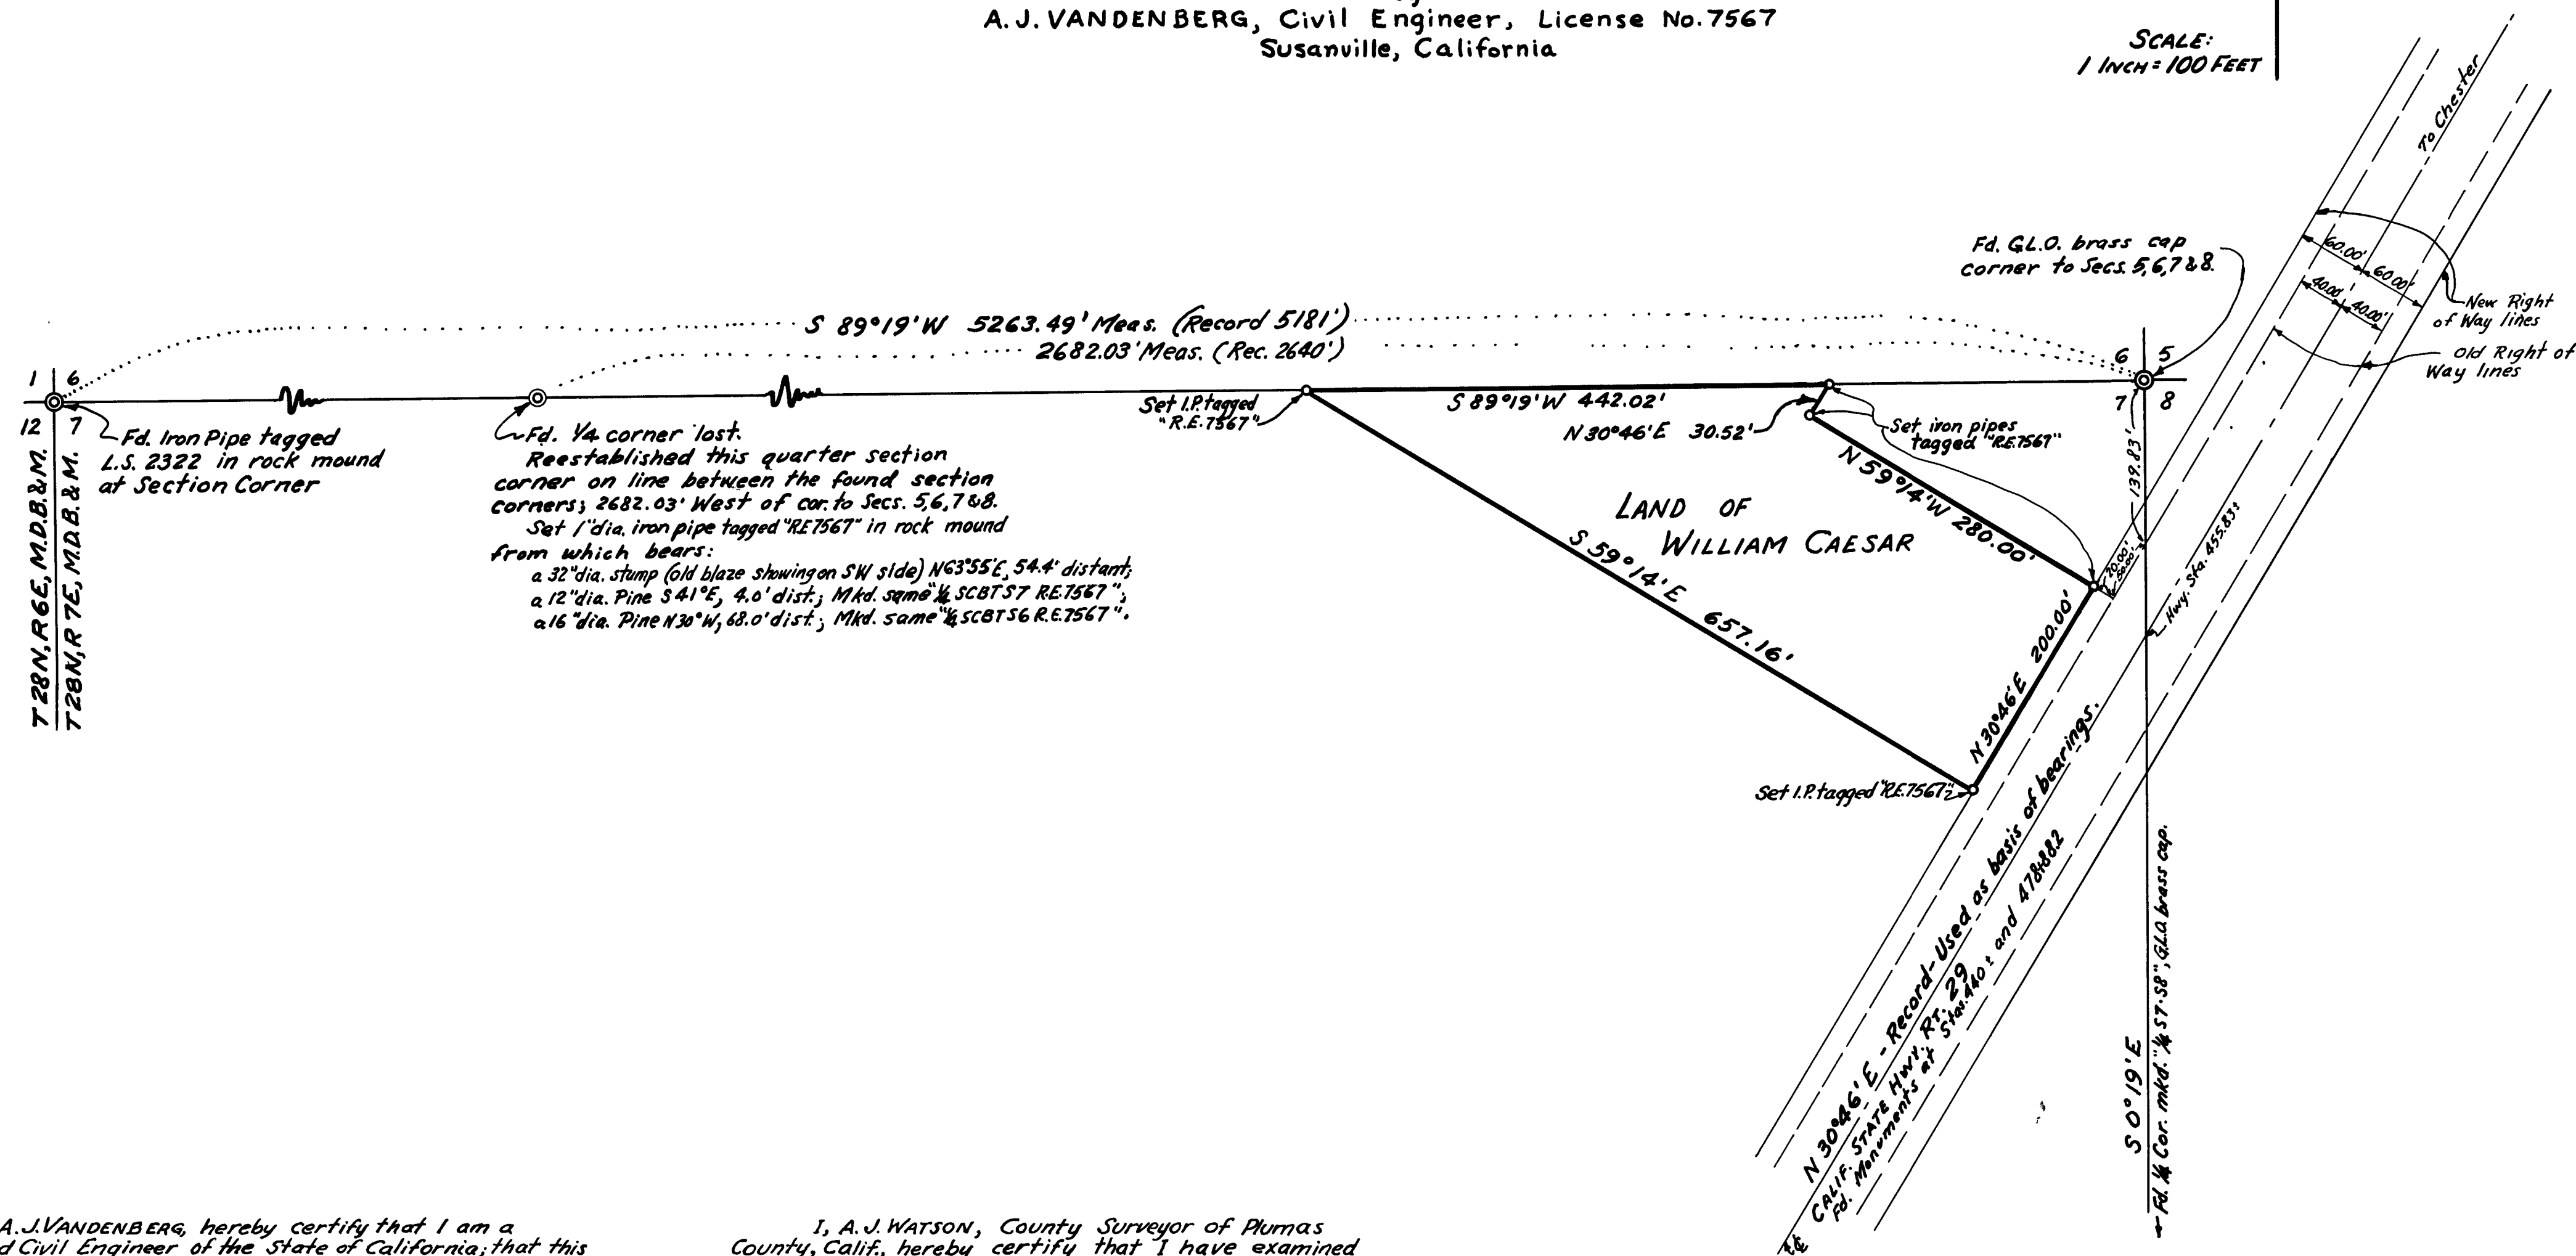

I, A.J. VANDENBERG, hereby certify that I am a Registered Civil Engineer of the State of California; that this map correctly represents a survey made by me in May, 1954, and that all monuments shown hereon actually exist and occupy the positions indicated.

June 2, 1954
DATE

A.J. Vandenberg
A.J. VANDENBERG
Reg. Civ. Engr. 7567

I, A.J. WATSON, County Surveyor of Plumas County, Calif., hereby certify that I have examined this map in accordance with the provisions of law.

June 7th, 1954

A.J. Watson
A.J. WATSON, Reg. Civ. Engr. 2554
County Surveyor of Plumas County

2548

Filed for Record this 10 day of June, 1954, at 16 minutes past 10 P.M.

John Logan
County Recorder of Plumas County

Fee: \$1.00. Inst. No.