


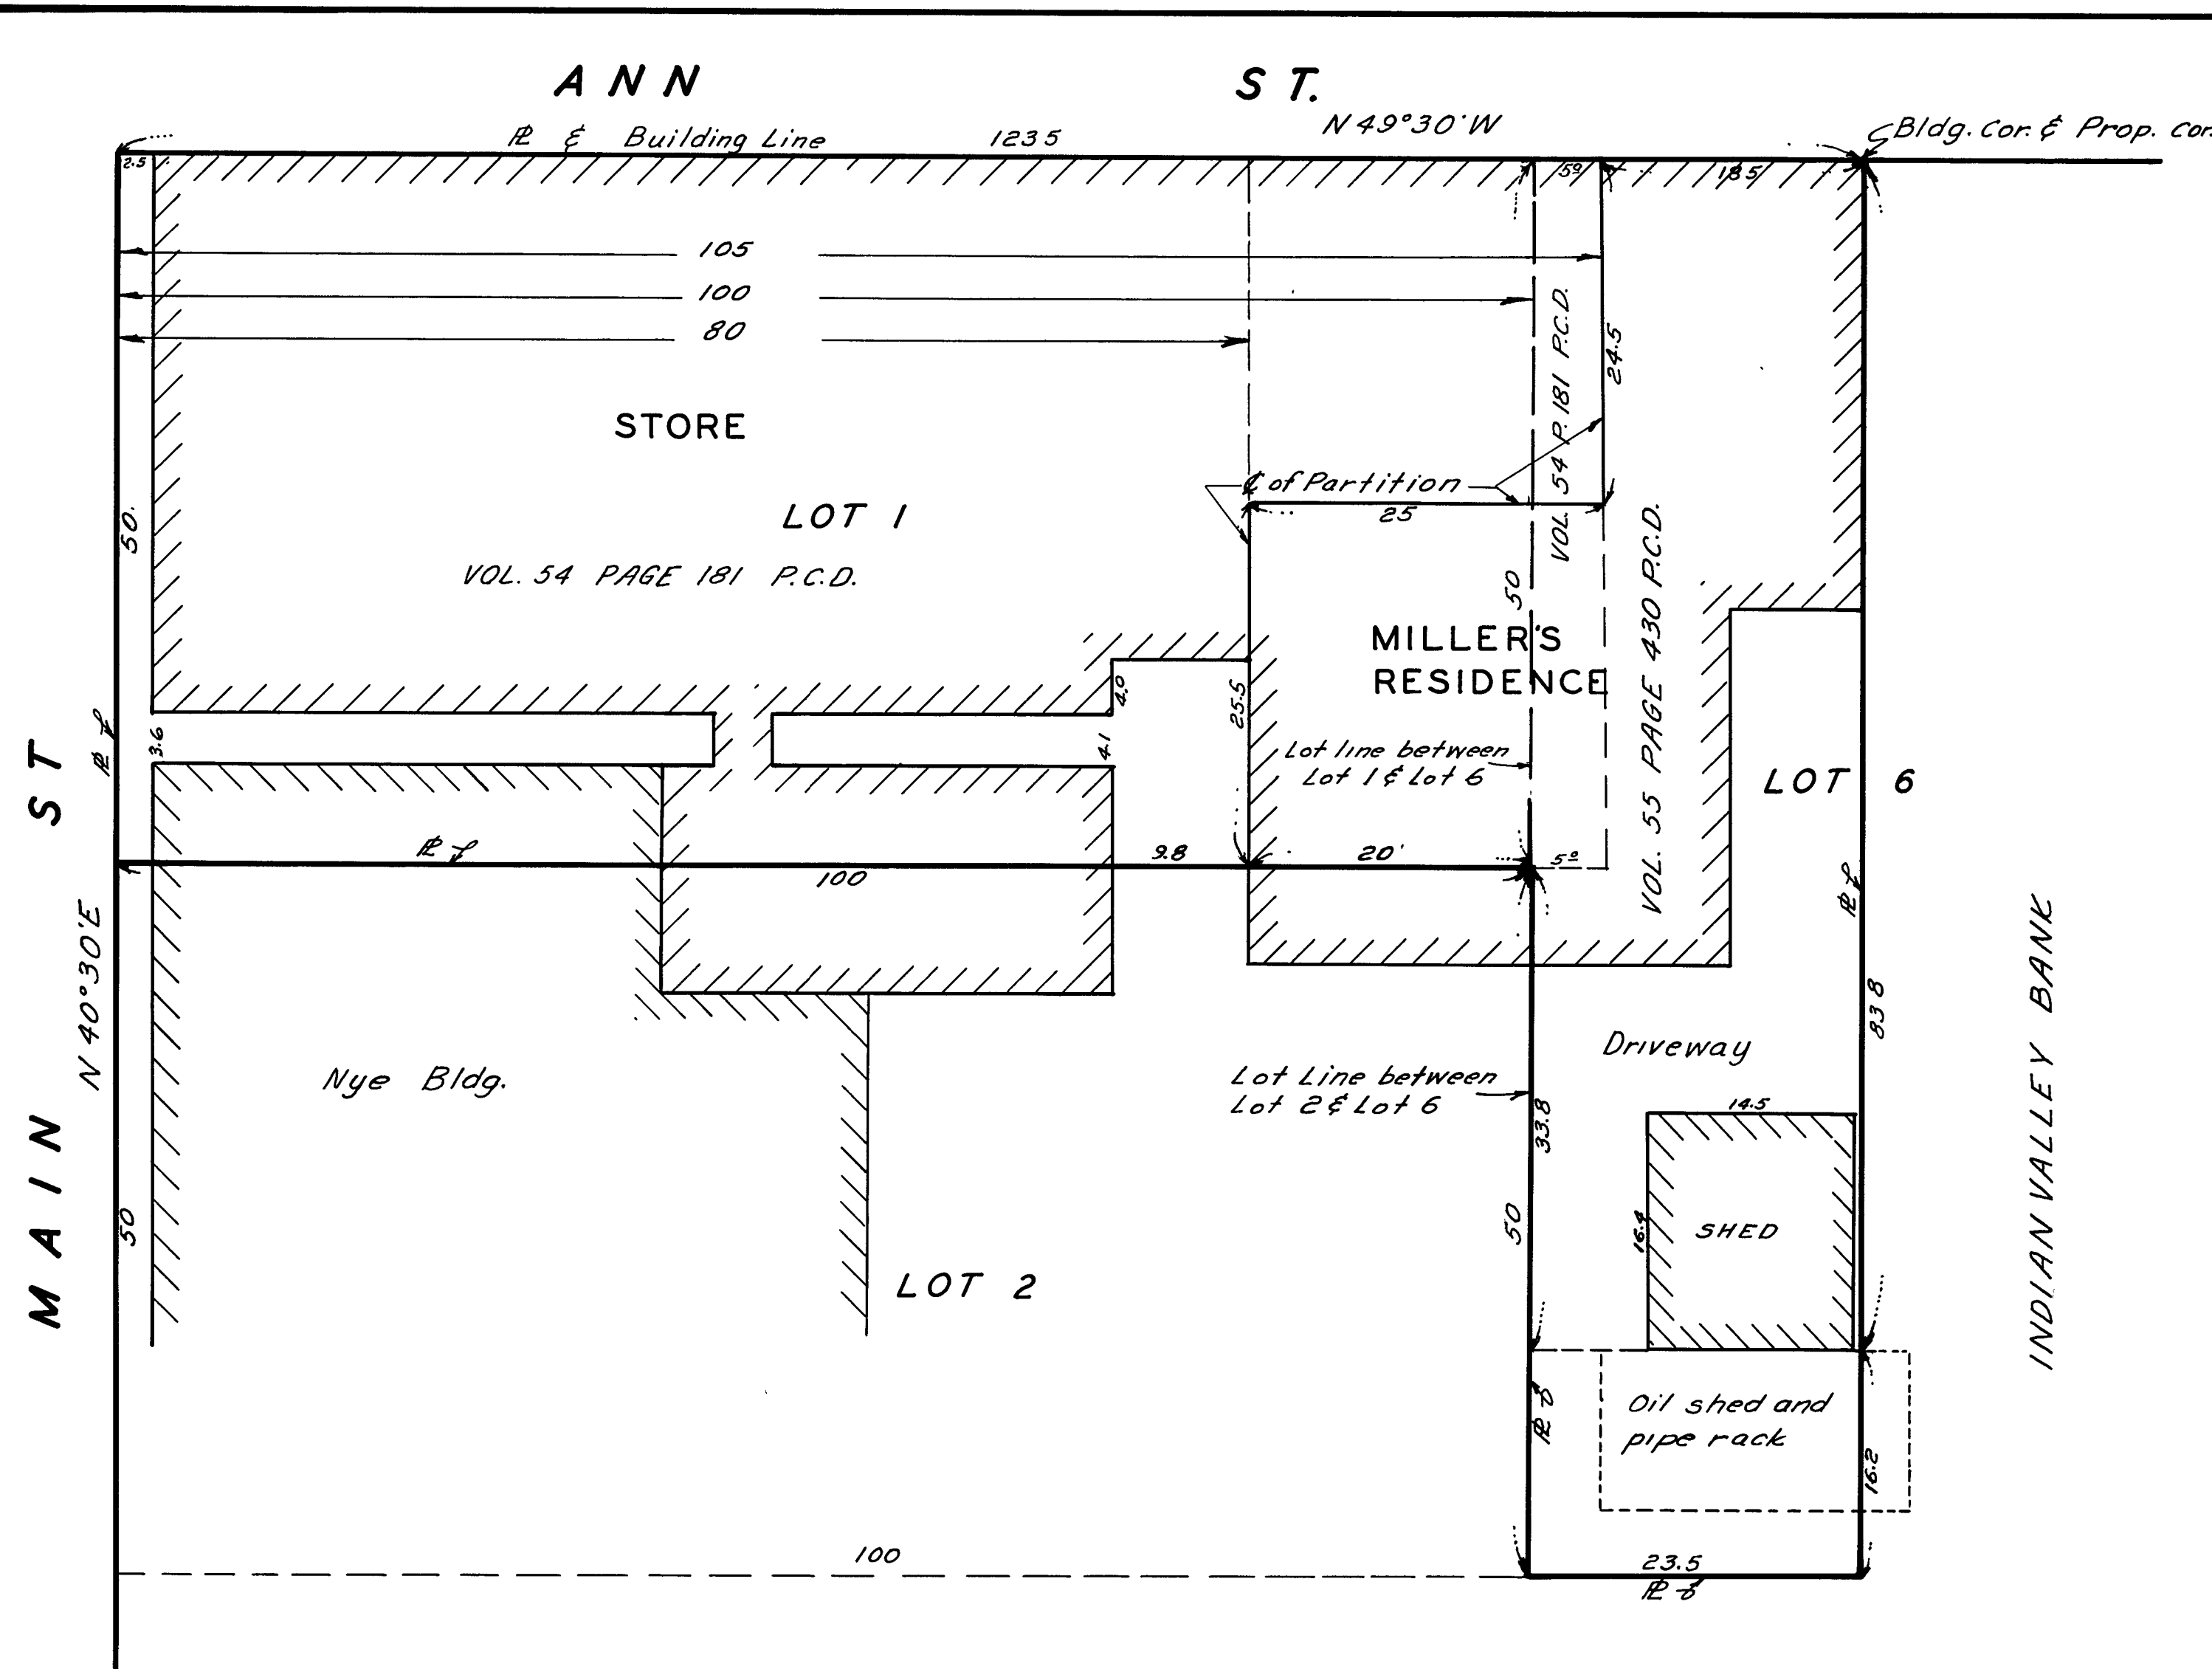

RECORD OF SURVEY
OF
LOT 1 & A PORTION OF LOT 6
BLOCK 6, TOWN OF GREENVILLE
PLUMAS COUNTY CALIFORNIA
SURVEYED AT THE REQUEST OF
MRS. W. T. MILLER MAY 22, 1954
SCALE 1" = 10'

I, A. J. Watson, a Registered Civil Engineer of the State of California & County Surveyor of Plumas County, State of California, hereby certify that at the request of Mrs W. T. Miller I have surveyed the land described and included on this map and I further certify that this map is accurate and according to the survey made by me May 22, 1954.

Basis of bearings is the southwest right of way line of Ann Street

A. J. Watson
A. J. WATSON C.E. 2554 PLUMAS COUNTY SURVEYOR

File No 2565
Filed at the request of A. J. Watson
this 11 day of June 1954 at 40 min
past 11 o'clock A. M.

by Edna E. Hagan by Edna E. Hagan
PLUMAS COUNTY RECORDER